

Housing, Community & Emergency Services Department  
South East Area Office

To the Chairperson and Members of the  
South East Area Committee

---

**Naming and numbering proposal for a development at Hanover Street East**

---

**Plás an Rópadóra / Ropemaker Place**

A request has been received from Henry J Lyons Architects, 51 – 54 Pearse Street, Dublin 2, to name and number a development at Hanover Street East. It is proposed to name and number the apartment development “Plás an Rópadóra / Ropemaker Place, numbers 1 – 56 inclusive.


The application states that that the proposed name “Ropemaker Place” is an appropriate name as it refers to the historical use of the site as a rope making works.

The development is indicated on the drawing R.M. 36785.

The Heritage Officer considers the proposed name appropriate.


The name proposed is considered suitable and is recommended for approval.

**Rose Kenny**  
**Area Manager**

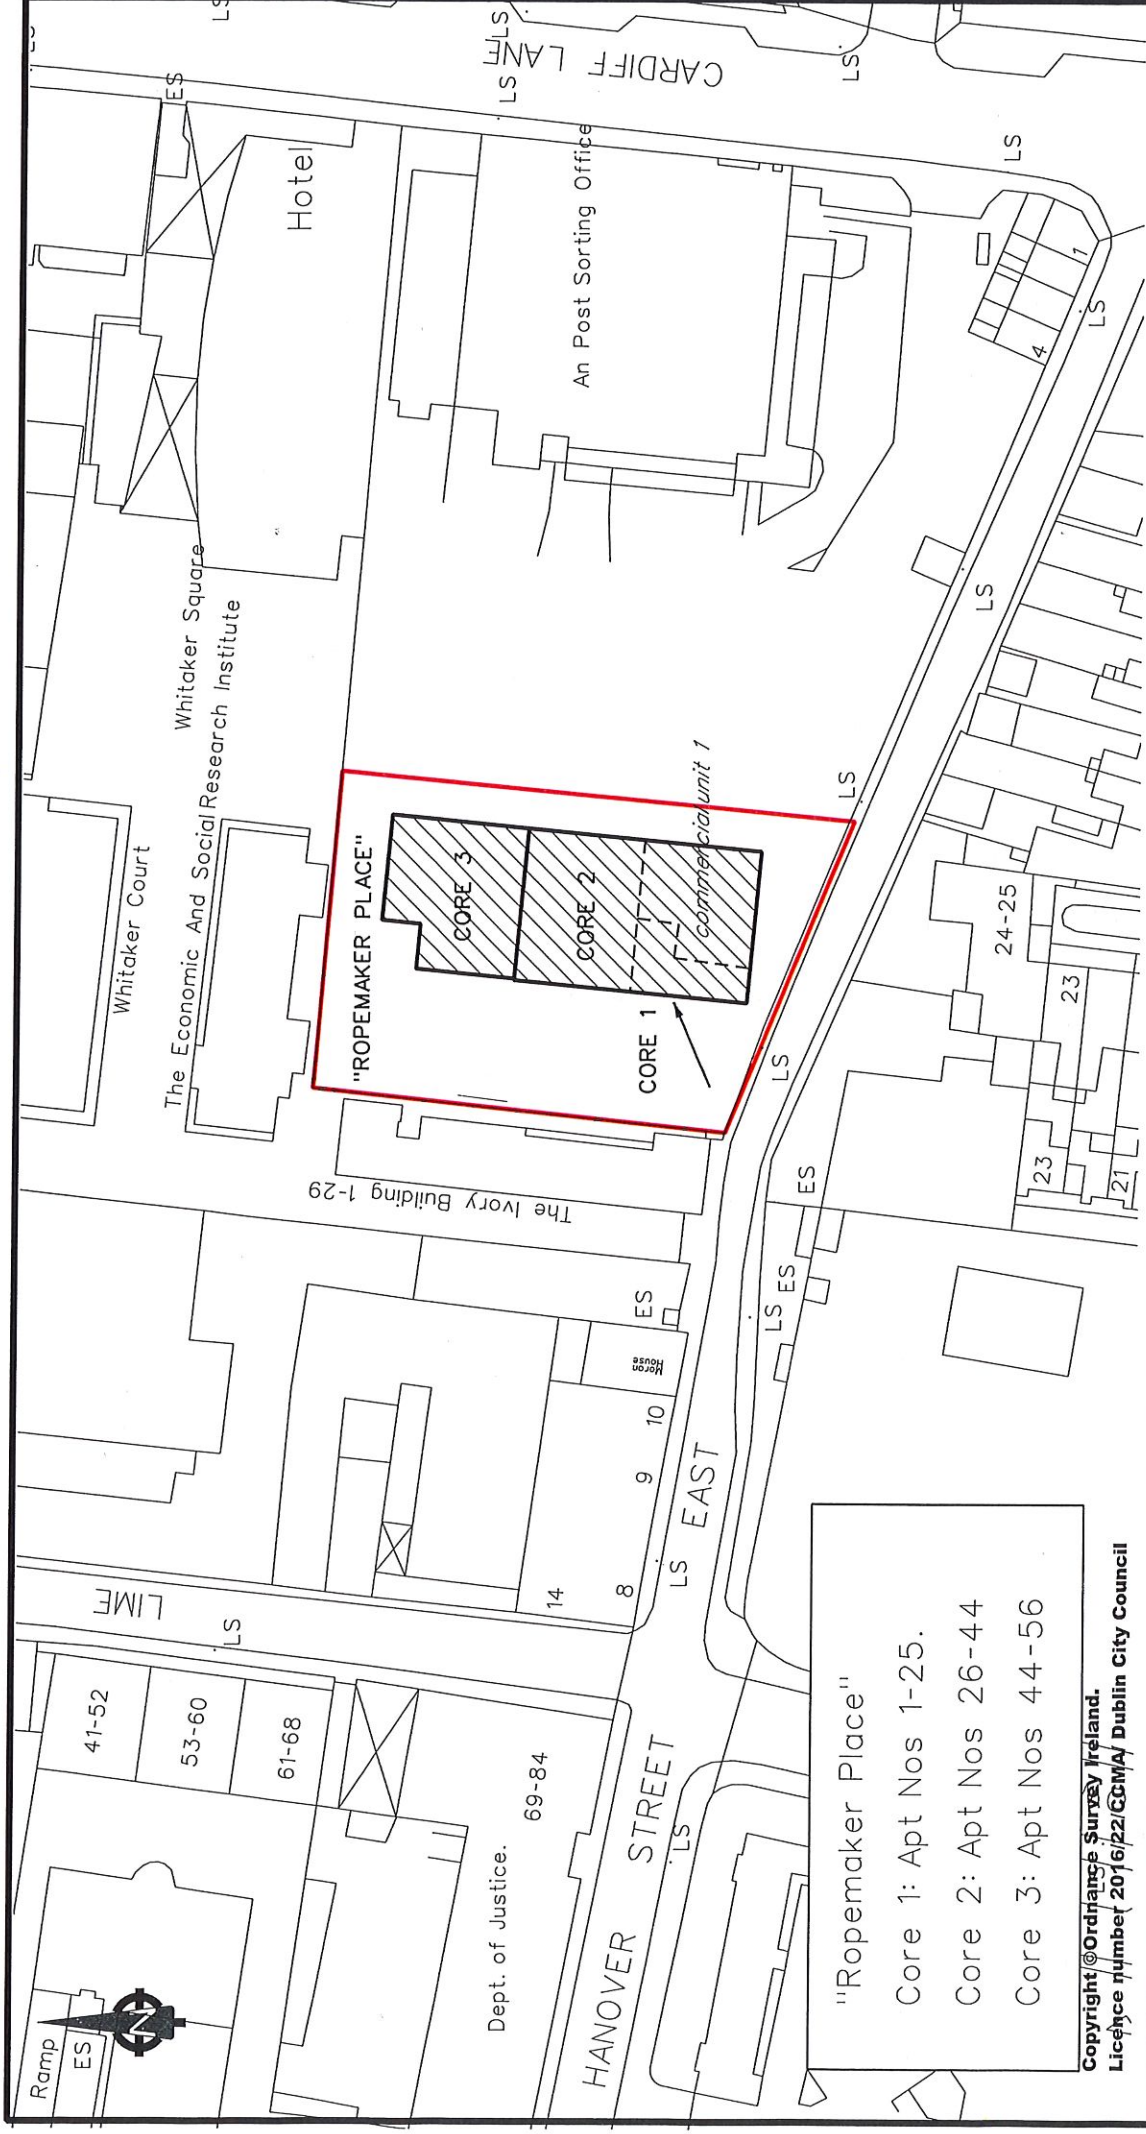

"Ropemaker Place"  
 Core 1: Apt Nos 1-25.  
 Core 2: Apt Nos 26-44  
 Core 3: Apt Nos 44-56

Copyright © Ordnance Survey Ireland.  
 Licence number 2016/22/GCMA/ Dublin City Council

 <p>Comhairle Cathrach          Bhaile Átha Cliath          Dublin City Council</p> <p>ENVIRONMENT &amp; TRANSPORTATION DEPARTMENT,          CIVIC OFFICES,          WOOD QUAY, DUBLIN 8.</p>		REVISION DESCRIPTION DATE REFERENCE DRAWINGS	SCALE 1:1000 DATE 28062017
		DRAWING No. <b>R.M. 36785</b>	

New development at Hanover St East.  
 'Ropemaker Place'  
 Proposed naming & numbering.

ROADS MAINTENANCE DIVISION

John W. Flanagan  
 PhD CEing Eur Ing FIEI FICE  
 Acting City Engineer