

**Housing, Community & Emergency Services Department
South East Area Office**

**To the Chairperson and Members of the
South East Area Committee**

Naming and numbering proposal for a development at Sandymount Avenue

Lóiste Ghort na bhFianna / Deerfield Lodge

A request has been received from Brazil Associates, The Studio, Maple Avenue, Stillorgan, Co Dublin to name and number a development at Sandymount Avenue. It is proposed to name and number the apartment development " **Deerfield Lodge / Lóiste Ghort na bhFianna**, numbers 1 – 9 inclusive.


The application states that that the proposed name "Deerfield Lodge" is an appropriate name, as prior to c1791 "the immediate location was laid out in open lands, with accounts of deer roaming about, particularly around the lands of some of the significant lodges in the area (now gone)". The name "Deerfield" "echoes this past sylvan association with these lands".

The development is indicated on the drawing R.M. 36822.

The Heritage Officer considers the proposed name appropriate.

The name proposed is considered suitable and is recommended for approval.

**Rose Kenny
Area Manager**

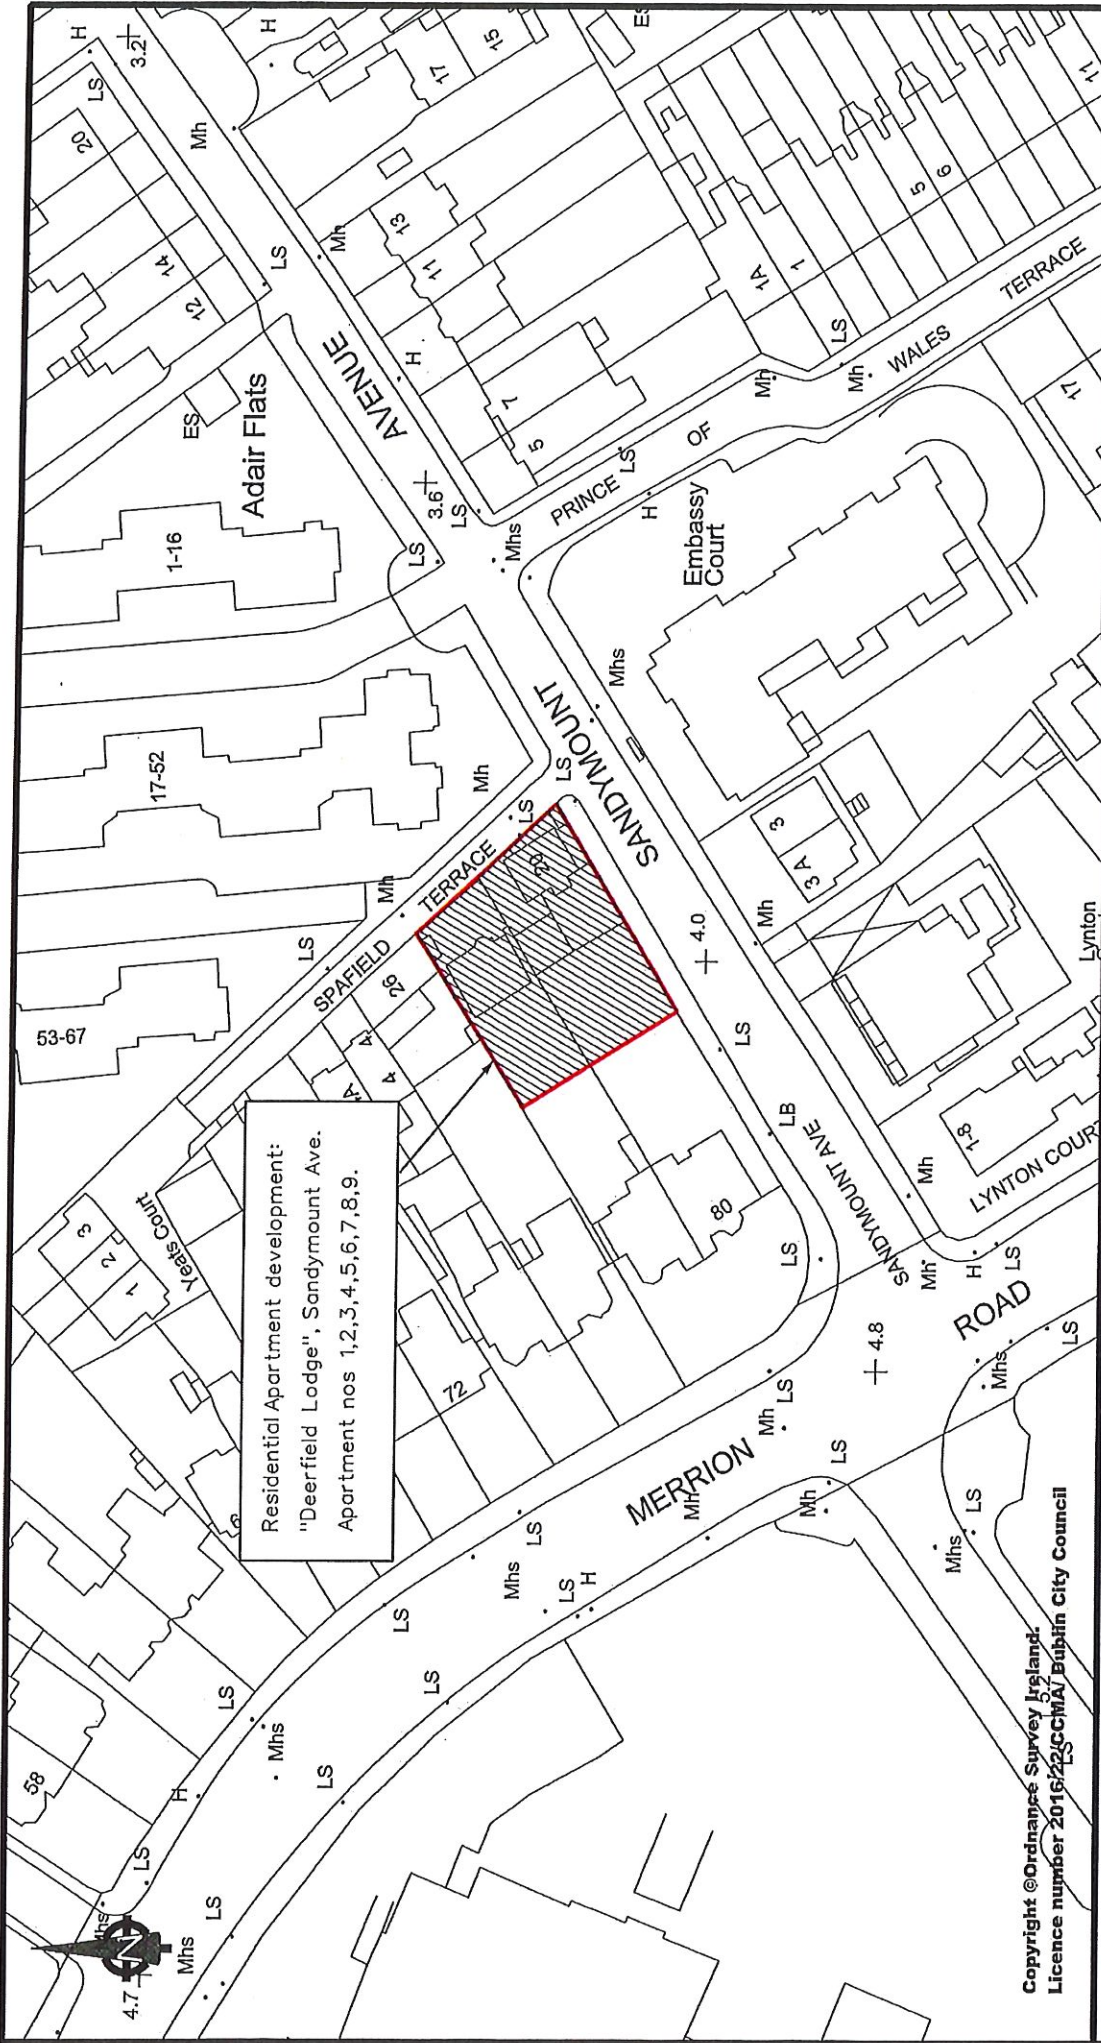

Residential Apartment development:
 "Deerfield Lodge", Sandymount Ave.
 Apartment nos 1,2,3,4,5,6,7,8,9.

New apartment dev Sandymount Ave, D.4.
 'Deerfield Lodge' : Apt nos 1-9
 Proposed naming & numbering.

REFERENCE DRAWINGS	
DATE	/20
DATUM	/20
C.A.D. BY	/20
CHECKED BY	
APPROVED BY	

REVISION	DESCRIPTION	DATE

ROADS MAINTENANCE DIVISION

Comhairle Cathrach
 Bhaile Átha Cliath
 Dublin City Council

ENVIRONMENT & TRANSPORTATION DEPARTMENT,
 CIVIC OFFICES,
 WOOD QUAY, DUBLIN 8.

John W. Flanagan
 PhD CEng Eur Ing FRI FICE
 Acting City Engineer

SCALE 1:1000
 DATE 15/08/2017

DRAWING No.
R.M. 36822

Copyright © Ordnance Survey Ireland.
 Licence number 2016/22/GC/MA/Dublin City Council