




Section A - A

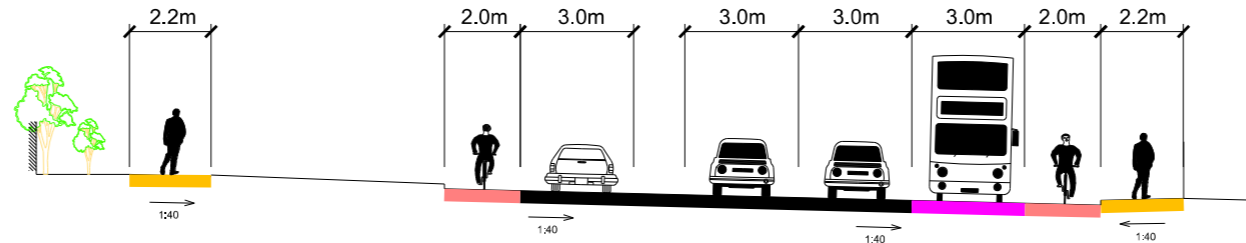


Section B - B

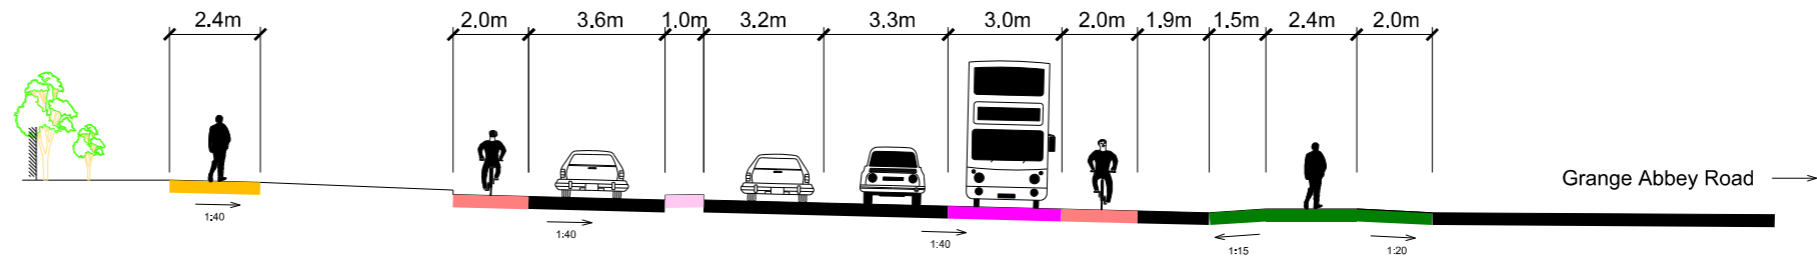

Section C - C

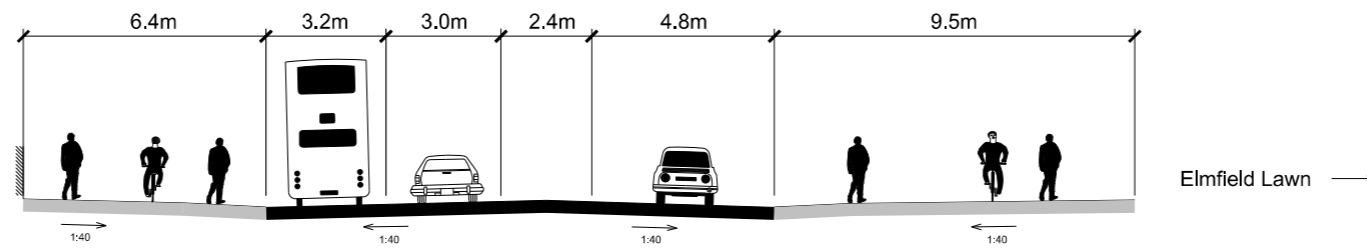

Section D - D

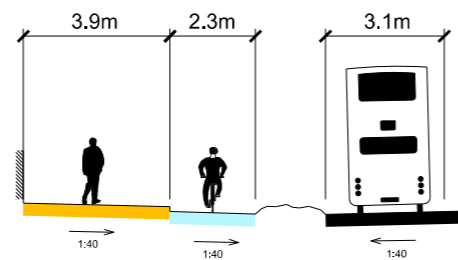

Section E - E



DUBLIN CITY COUNCIL
Comhairle Chathair Bhaile Átha Cliath
 ENVIRONMENT & TRANSPORTATION DEPT
 CIVIC OFFICES
 WOOD QUAY, DUBLIN 8.

BRENDAN O'BRIEN
 ACTING EXECUTIVE MANAGER TRAFFIC

NOTES

1. © Ordnance Survey Ireland. All rights reserved. License number 2017/23/CCMA/DublinCityCouncil

S
H
A
D
E

I
N
D
E
X

LEGEND

	Proposed concrete shared surface
	Proposed on-road cyclelane
	Proposed off-road bituminous cycletrack
	Proposed extension/realignment of existing splitter island
	Footpath
	Proposed at grade entry treatment/uncontrolled pedestrian crossing
	Proposed carriageway

Cross section label
 Proposed bus lane

Draft	11-08-2017	TMcL	Draft	Draft	Project Title	Hole In The Wall Roundabout Improvements	
					Drawing Title	Cross Sections 2 - Sections	
No.	Revision	Date	By	Chk'd	App'd	Designed:	CAD File: RT-5192-PD-CS2-a-RSA
						Drawn: TMcL	Job No: RT 5192
						Checked: PC	Scale: 1-200@A3
						Approved: PC	Date: 28-08-17
							Sheet 1 OF 1
							Drawing No: RT-5192-CS2-a-RSA
							Rev: