

**'One Central Plaza'**  
**'Central Plaza'**  
 New development at Dame Street, D.2.

REFERENCE DRAWINGS	DATE	DESCRIPTION	REVISION
	/20		
	/20		
	/20		

DATE	DESCRIPTION	REVISION
/20		
/20		
/20		

**ROADS MAINTENANCE DIVISION**


Comhairle Cathrach  
 Bhaile Átha Cliath  
 Dublin City Council

ENVIRONMENT & TRANSPORTATION DEPARTMENT,  
 CIVIC OFFICES,  
 WOOD QUAY, DUBLIN 8.

**John W. Flanagan**  
 PhD CEing Eur Ing FIEI FICE  
 Acting City Engineer

SCALE 1:1000  
 DATE 23/10/2017  
 DRAWING No. R.M. 36859


Copyright © Ordnance Survey Ireland.  
 Licence number 016/22/CCMA/ Dublin City Council

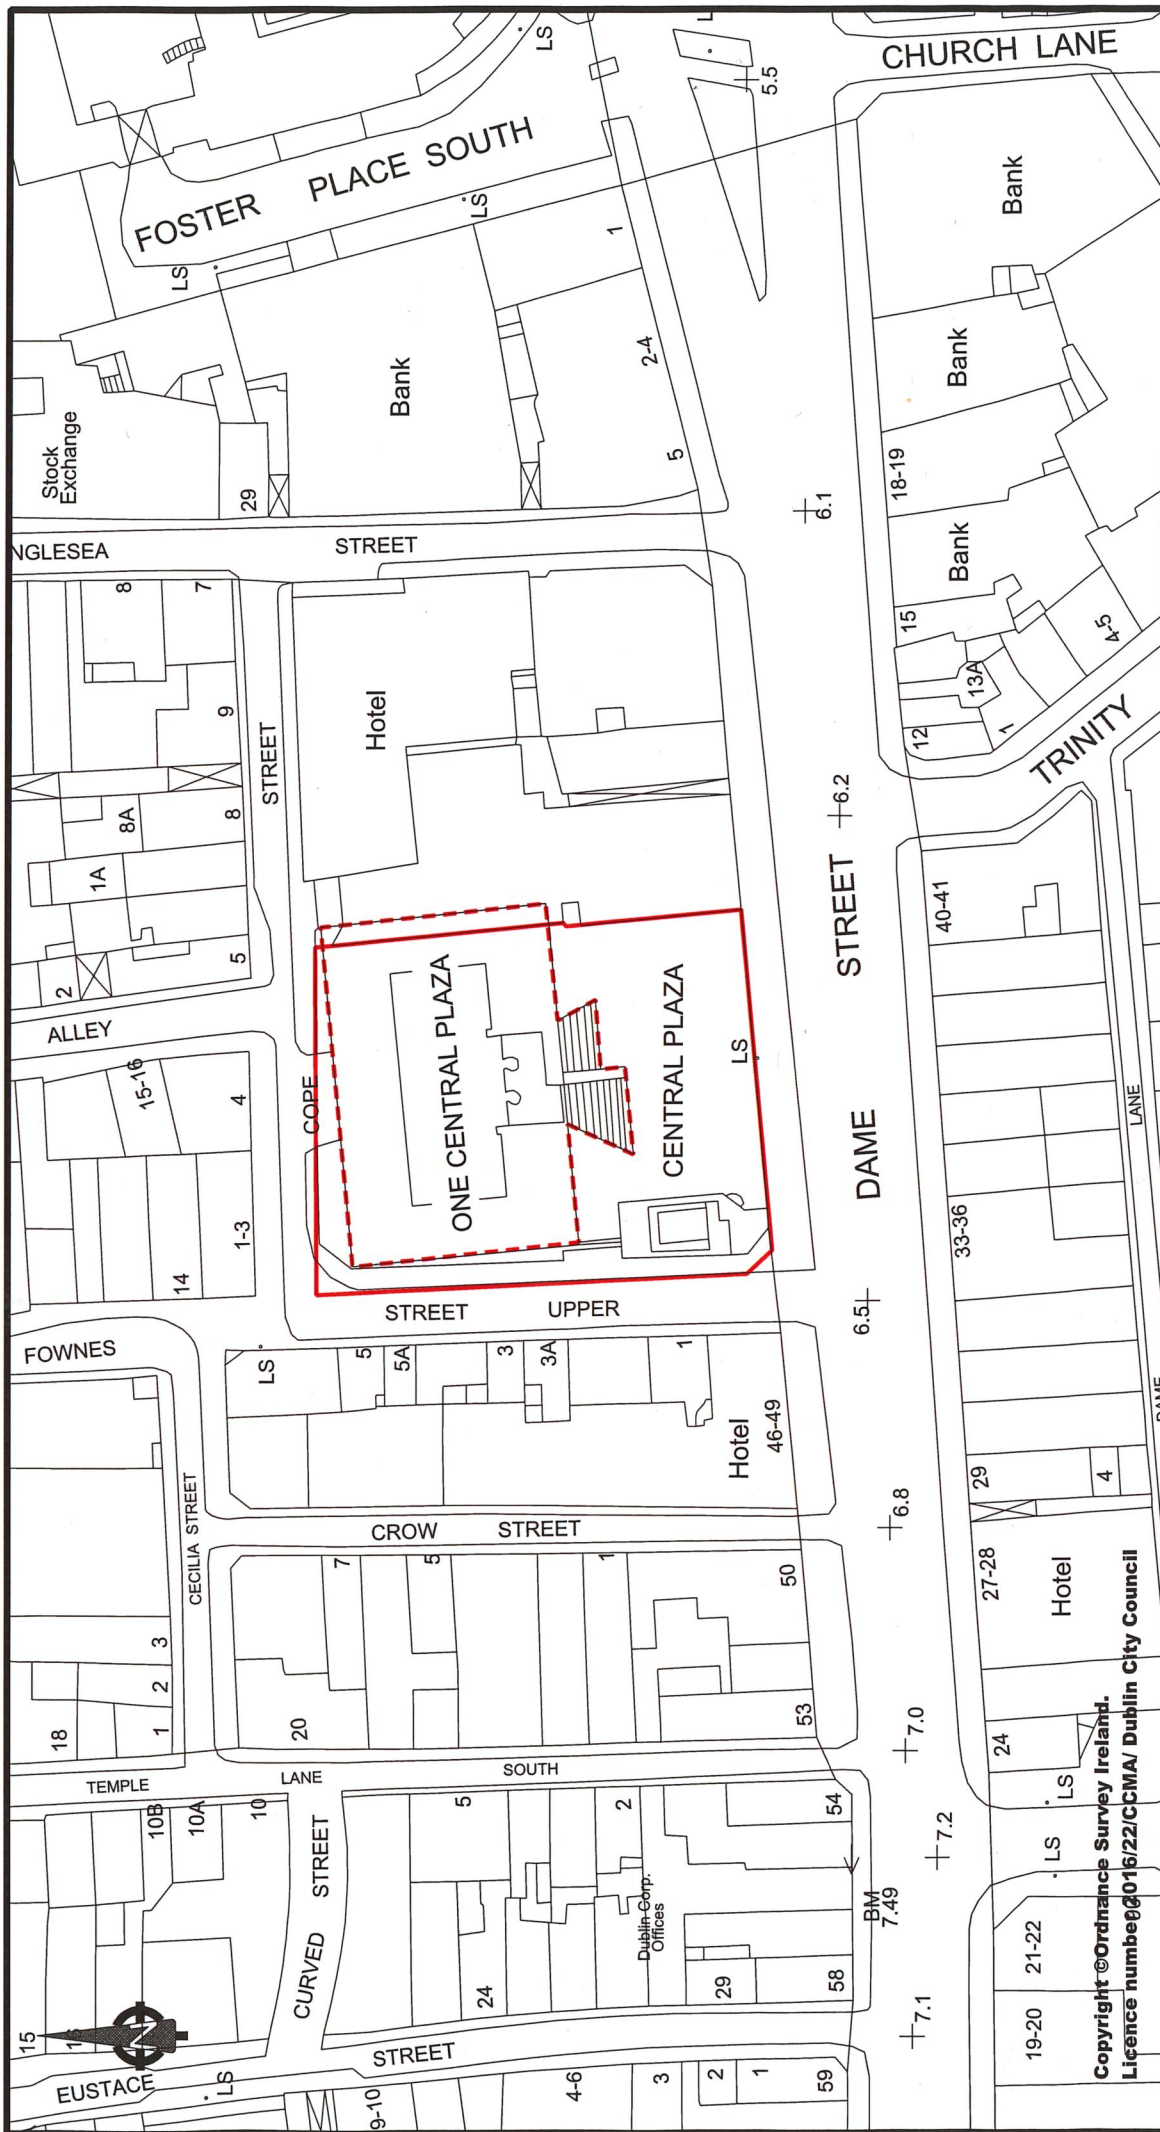

**'One Central Plaza'**  
**'Central Plaza'**  
 New development at Dame Street, D.2.

REFERENCE DRAWINGS	DATE	DESCRIPTION	REVISION
	//20		
	//20		
	//20		

**ROADS MAINTENANCE DIVISION**


**Comhairle Cathrach**  
**Bhaile Átha Cliath**  
**Dublin City Council**  
 ENVIRONMENT & TRANSPORTATION DEPARTMENT,  
 CIVIC OFFICES,  
 WOOD QUAY, DUBLIN 8.

**John W. Flanagan**  
 PhD CE Ing Fng FIE FICE  
 Acting City Engineer

SCALE 1:1000  
 DATE 23/10/2017  
 DRAWING No. R.M. 36859

Copyright © Ordnance Survey Ireland.  
 Licence number 016/22/CCMA/ Dublin City Council