

**Housing, Community & Emergency Services Department
South East Area Office**

**To the Chairperson and Members of the
South East Area Committee**

**Naming and numbering proposal for new development on a site adjacent to 91
Belmont Avenue, Donnybrook, Dublin 4.**

Garrán Sandford / Sandford Grove


A request has been received from McGill Planning Ltd., 1st Floor, 7 Fitzwilliam Street Upper, Dublin 2 to name and number a development on a site adjacent to 91 Belmont Avenue, Donnybrook, Dublin 4 as nos. 1 to 4 Sandford Grove, Donnybrook, Dublin 4.

The applicant has chosen the name Sandford Grove as this development is in close proximity to Sandford Road to the west and the name is therefore reflective of local place names in the wider area.

The development is indicated on the drawing R.M. 36985.

The Heritage Officer considers the proposed name appropriate and accordingly the scheme is recommended for approval.

**Rose Kenny
Area Manager**

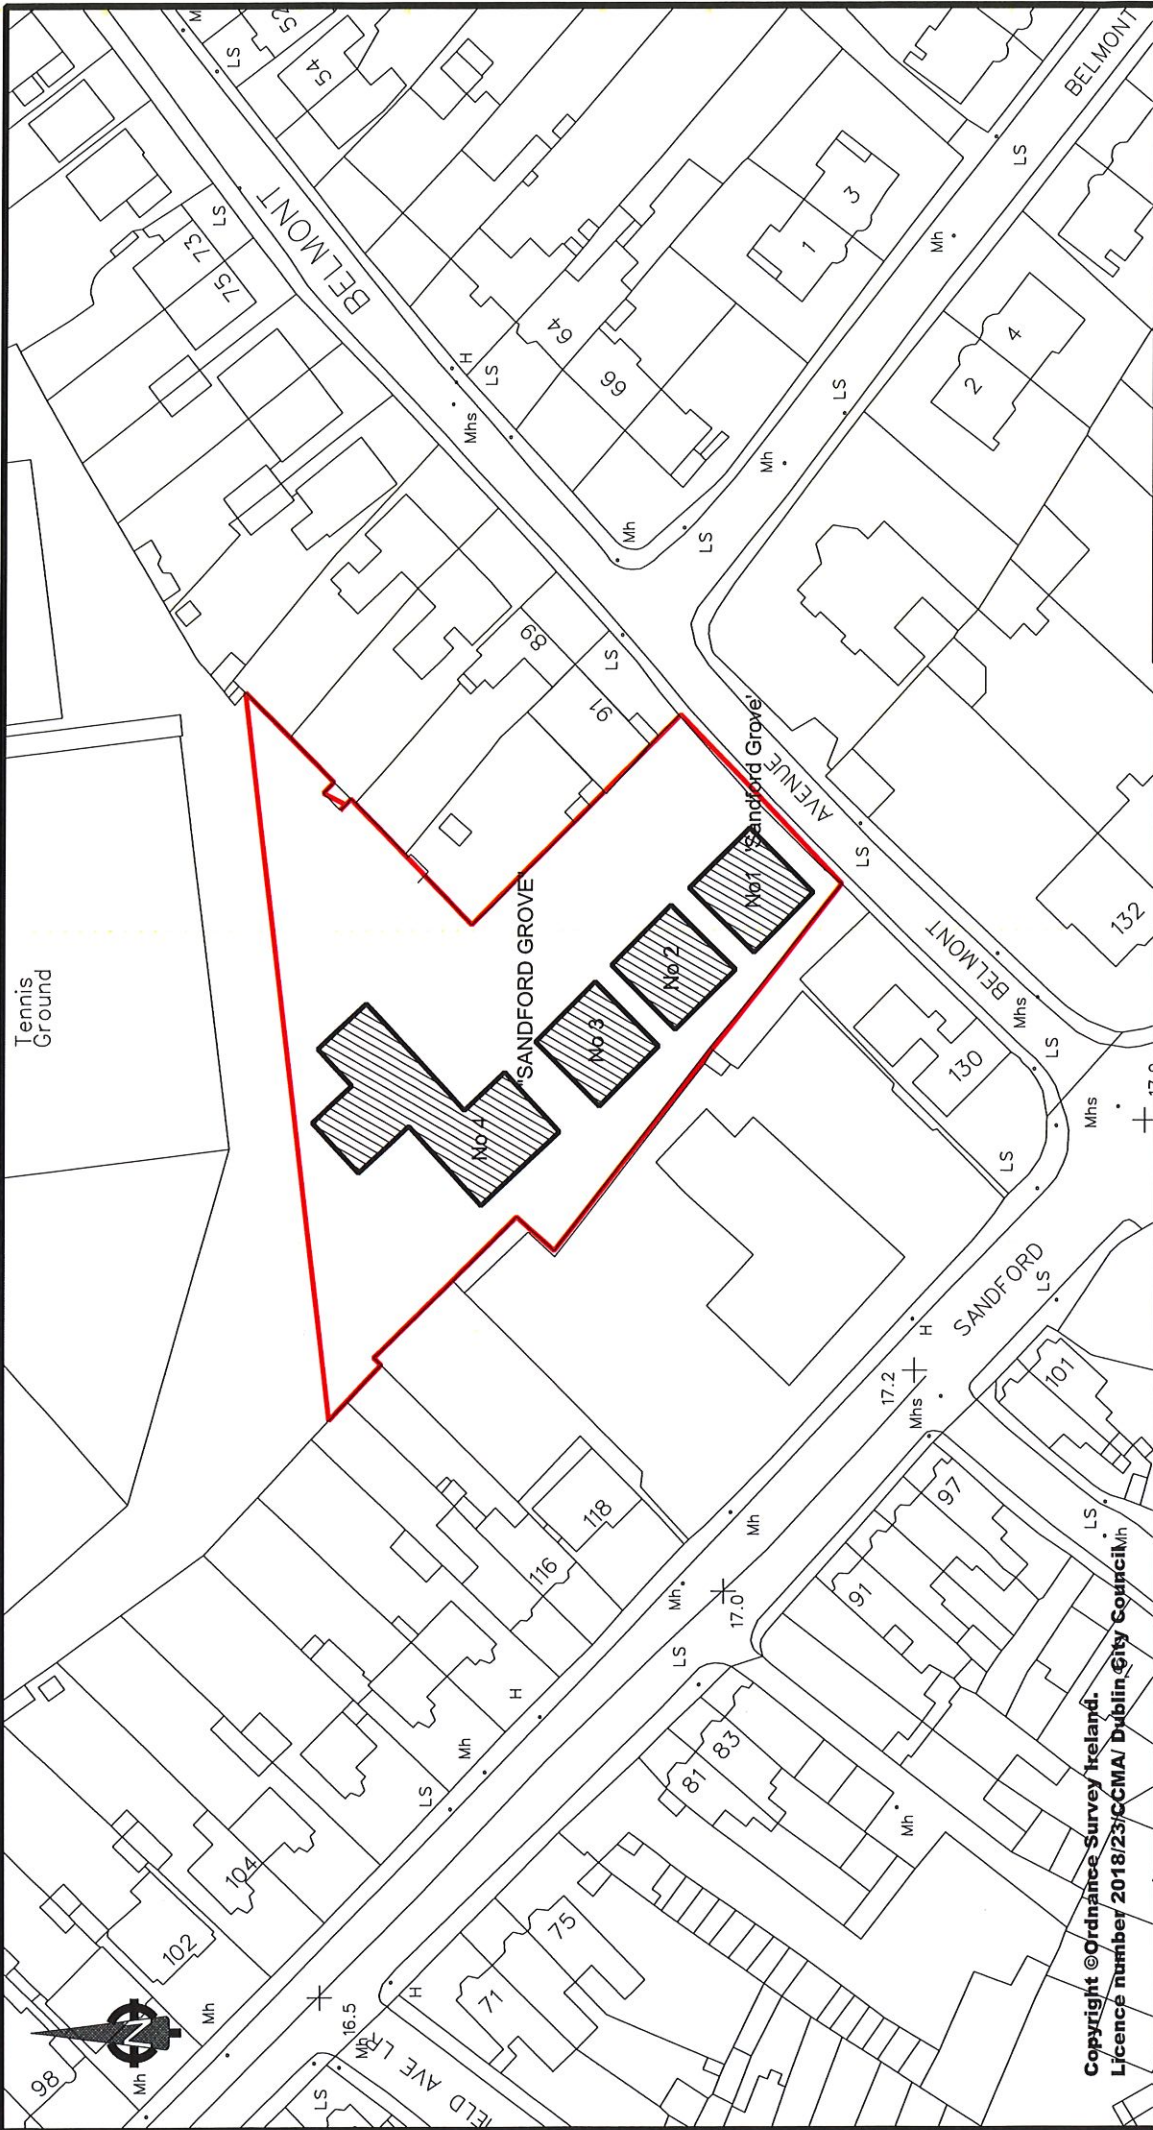

Copyright © Ordnance Survey Ireland.
 Licence number 2018/23/CCMA/ Dublin City Council



ENVIRONMENT & TRANSPORTATION DEPARTMENT,
 CIVIC OFFICES,
 WOOD QUAY, DUBLIN 8.

Dr John W. Flanagan CEng FIEI FICE
 City Engineer

New development at Belmont Avenue, D.4.
 Nos 1-4 Sandford Grove
 Proposed naming & numbering

SCALE 1:1000
 DATE 01/05/2018

DRAWING No.
 R.M. 36985

REVISION	DESCRIPTION	DATE	REFERENCE DRAWINGS
		/20	
		/20	
		/20	

DATUM	C.A.D. BY	CHECKED BY	APPROVED BY

ROADS MAINTENANCE DIVISION