

**Housing, Community & Emergency Services Department
South East Area Office**

**To the Chairperson and Members of the
South East Area Committee**

**Naming and numbering proposal for a new development on a site at the former
Chester Beatty Library, 20 Shrewsbury Road, Dublin 4.**

Gairdíní Shrewsbury / Shrewsbury Gardens


A request has been received from de Blacam and Meagher Architects, 4 St. Catherine's Lane West, Dublin 8 to name and number seven dwellings which have been developed on a site at the former Chester Beatty Library, 20 Shrewsbury Road, Dublin 4 as nos. 1 to 7 Shrewsbury Gardens, Shrewsbury Road, Dublin 4.

The applicant has chosen the name Shrewsbury Gardens as the site is just off Shrewsbury Road.

The development is indicated on the drawing R.M. 36975.

The Heritage Officer considers the proposed names appropriate and accordingly the scheme is recommended for approval.

**Rose Kenny
Area Manager**

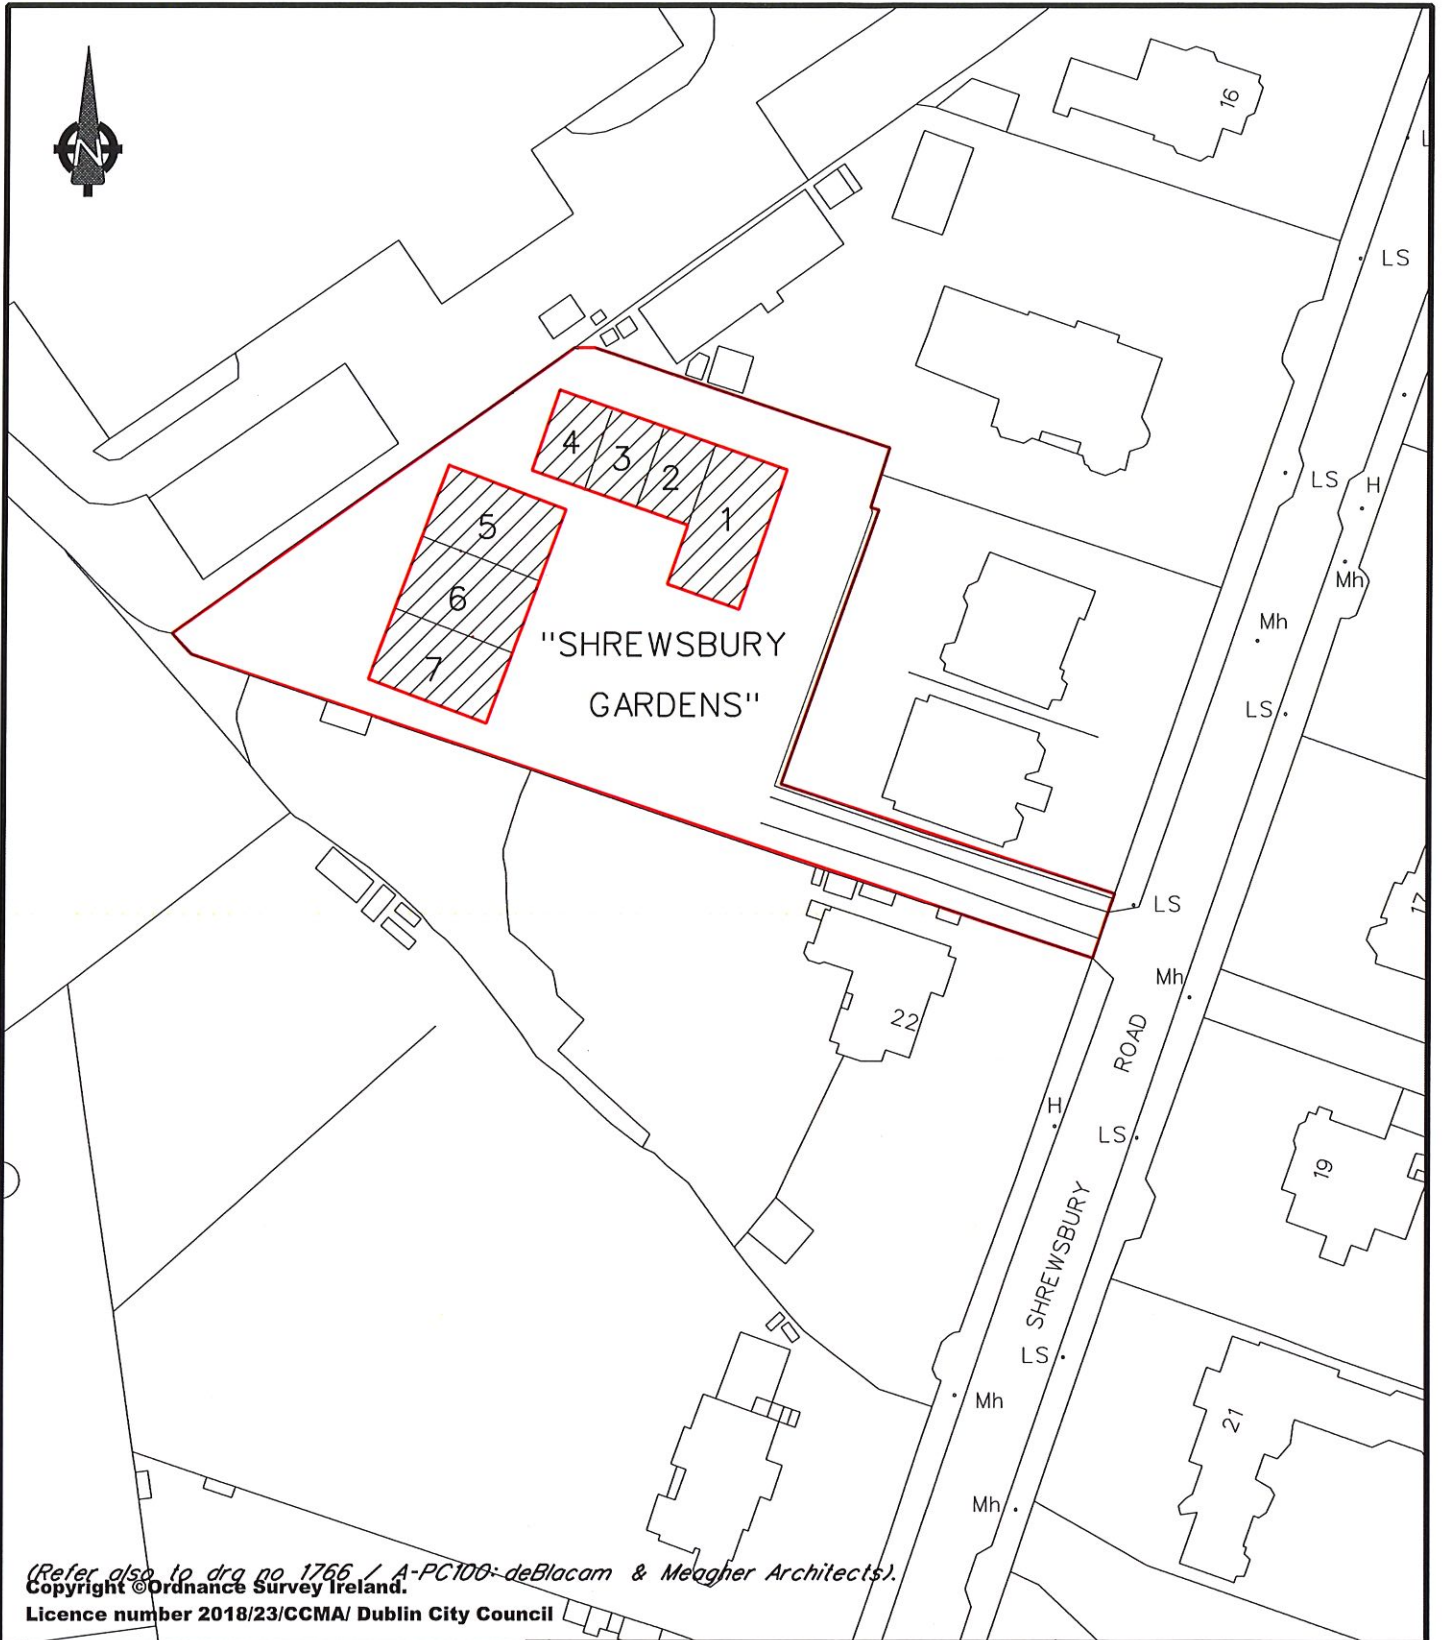

Comhairle Cathrach
 Bhaile Átha Cliath
 Dublin City Council

ENVIRONMENT & TRANSPORTATION DEPARTMENT,
 CIVIC OFFICES,
 WOOD QUAY, DUBLIN 8.

New development at Shrewsbury Rd.
 "1-7 Shrewsbury Gardens"
 Proposed naming & numbering

ROADS MAINTENANCE DIVISION

R.M. 36975

Dr John W. Flanagan CEng FIEI FICE
 City Engineer

C.A.D. BY	DATE	REVISED	SCALE
	04/04/2018	/ /20	1:1250