



E = 710503.7237 N = 732794.1806

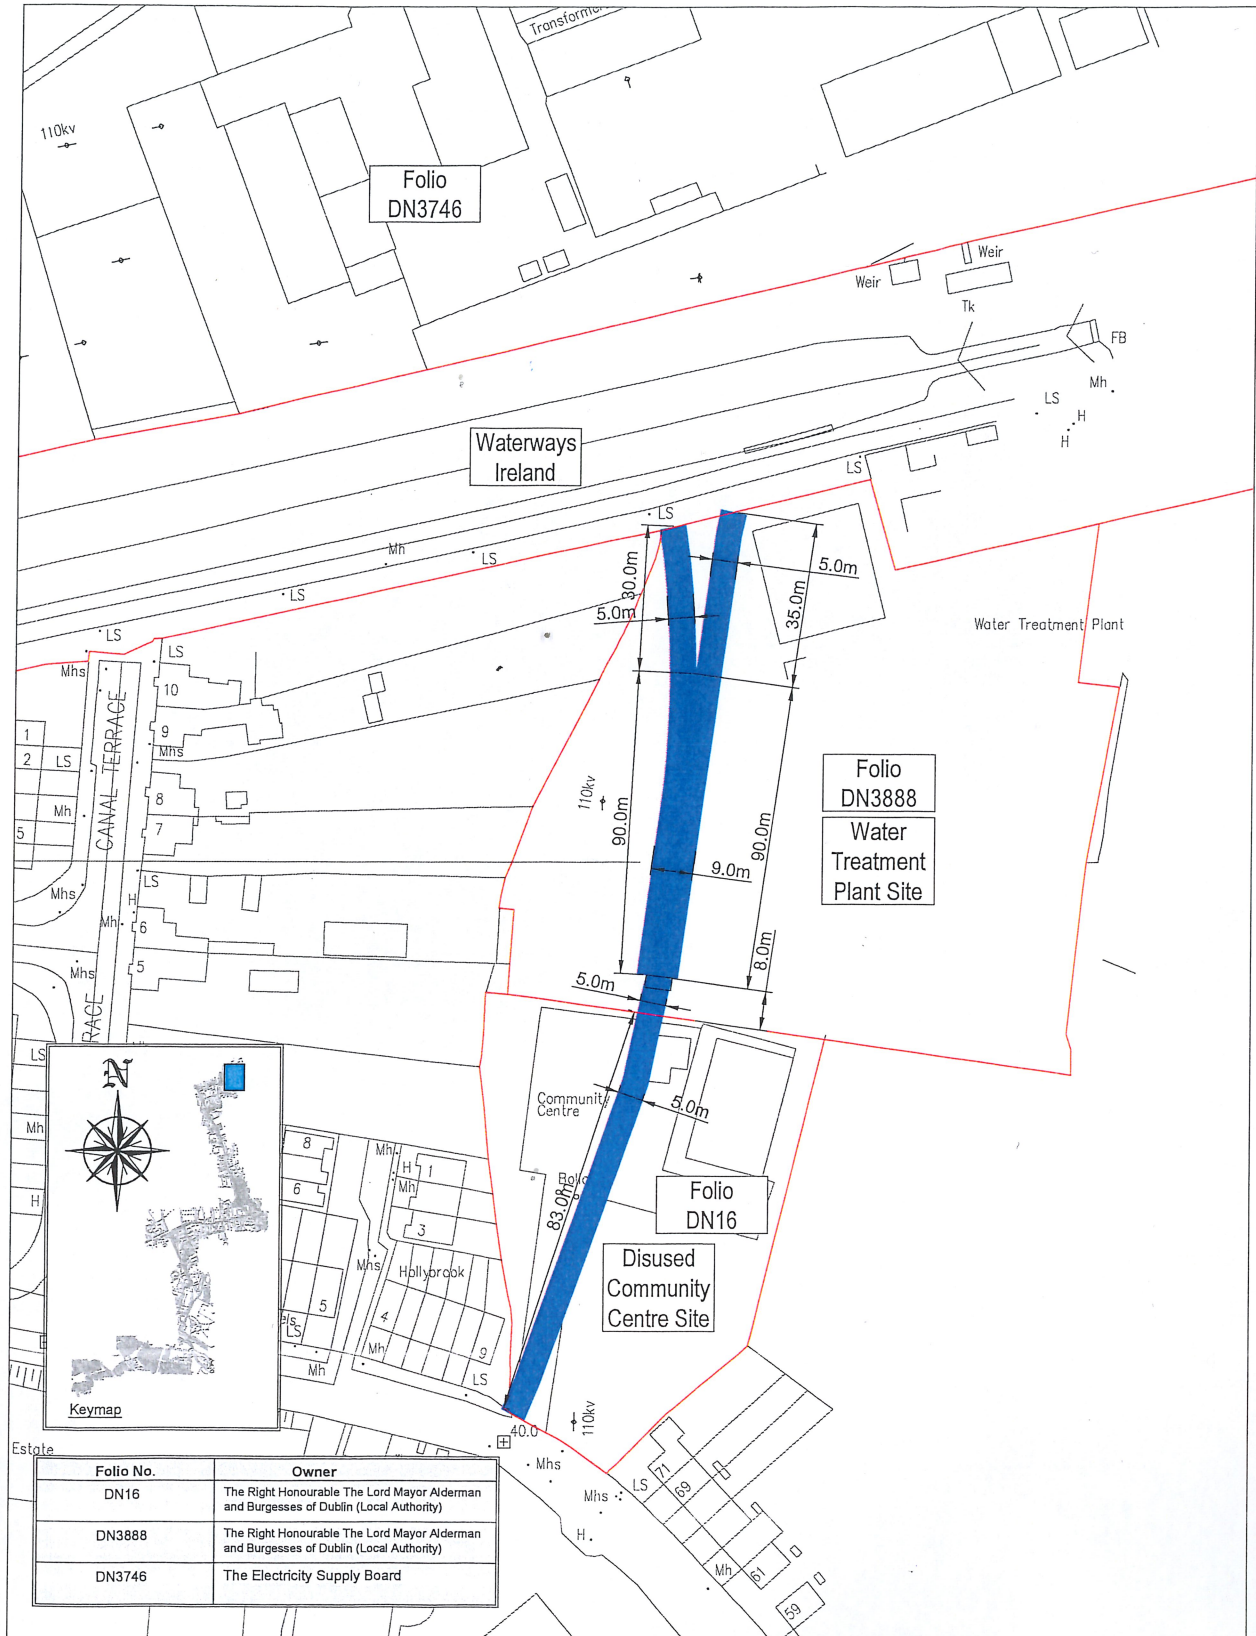

Folio No.	Owner
DN16	The Right Honourable The Lord Mayor Alderman and Burgesses of Dublin (Local Authority)
DN3888	The Right Honourable The Lord Mayor Alderman and Burgesses of Dublin (Local Authority)
DN3746	The Electricity Supply Board

E = 710746.1855 N = 732474.1258

OSI Licence No.: EN 0042418 © OSI/GOVERNMENT OF IRELAND A3 - © CSEA 2018 - Rev 00



Project 110kV Cables Route - Airton to Inchicore

Dwg. Title Extent of Wayleave within DCC Lands at Bluebell

Drawn By PH **Scale** 1:1000 @ A3 **Date** May 2018

Checked by CD **Dwg. Progress** DRAFT **Dwg. No.** 16_006_00_7020