

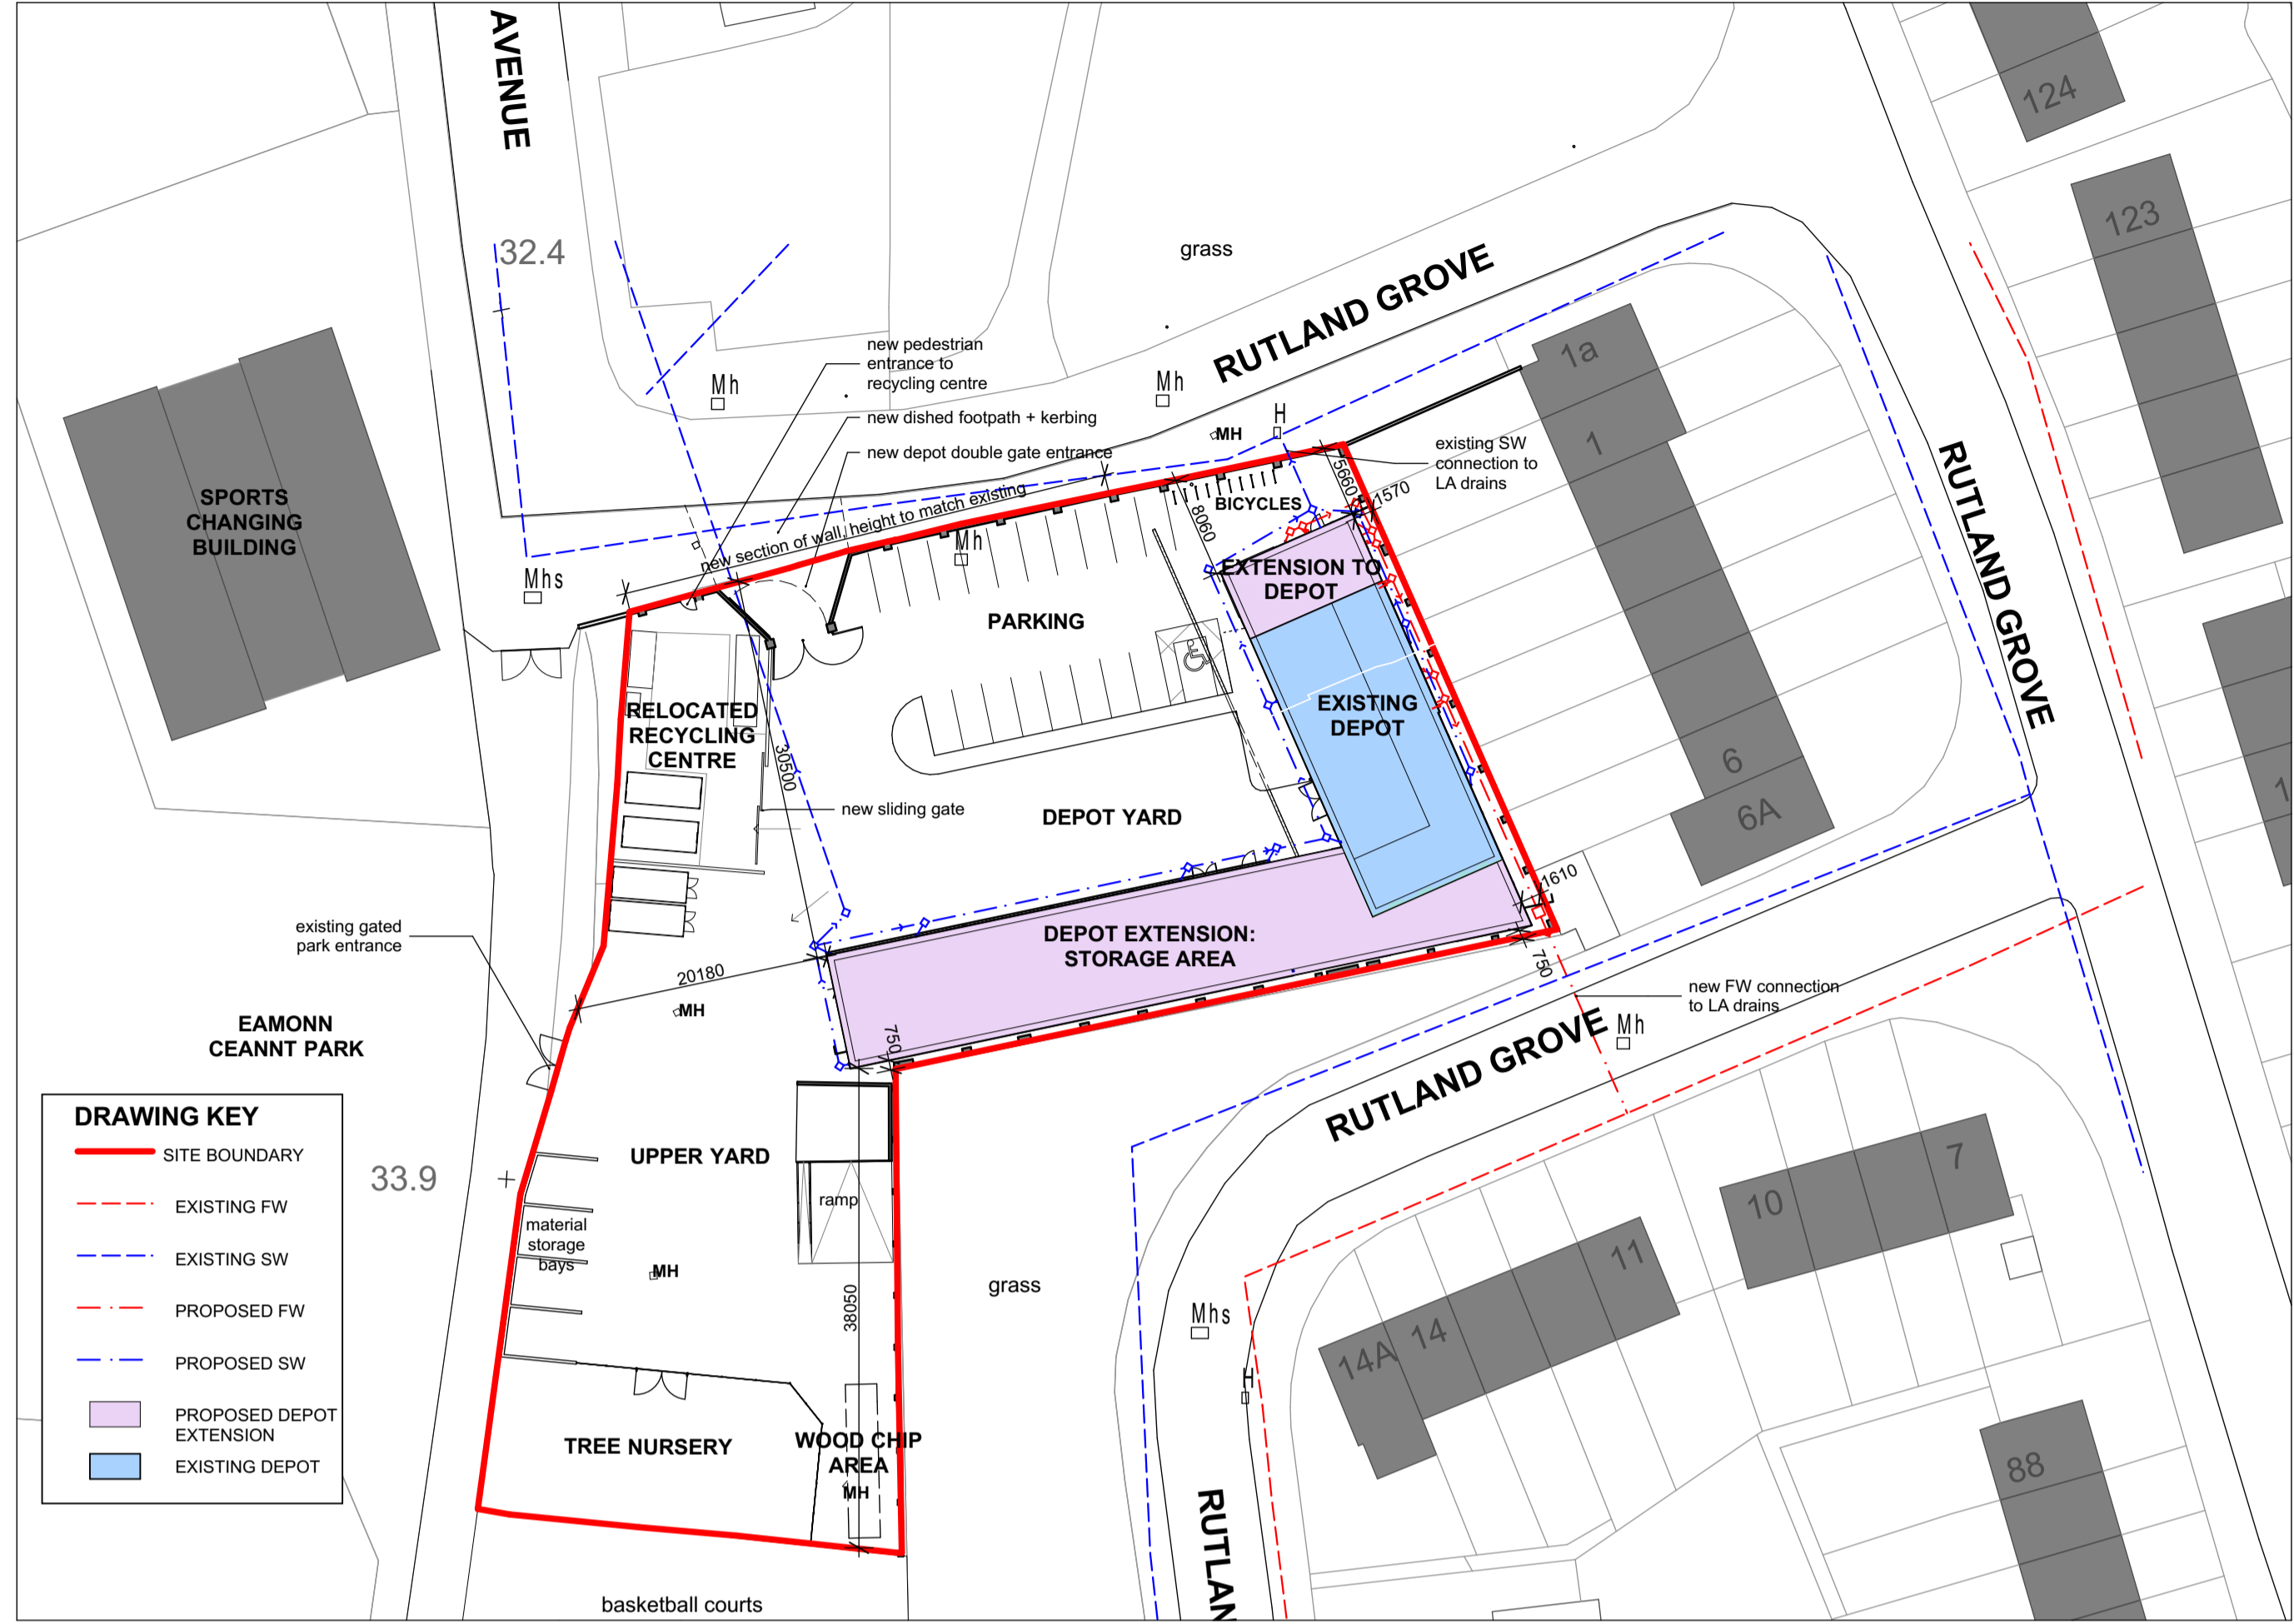



SITE LAYOUT PLAN
1:1000

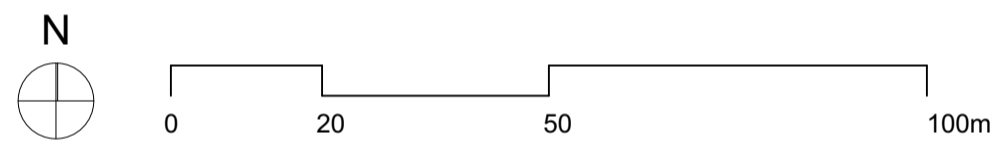


SITE LOCATION MAP
1:500

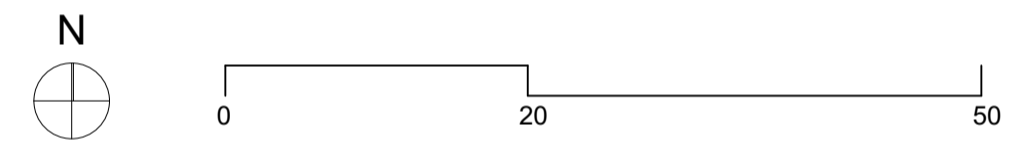


- DRAWING KEY**
- SITE BOUNDARY
 - - - EXISTING FW
 - - - EXISTING SW
 - - - PROPOSED FW
 - - - PROPOSED SW
 - PROPOSED DEPOT EXTENSION
 - EXISTING DEPOT

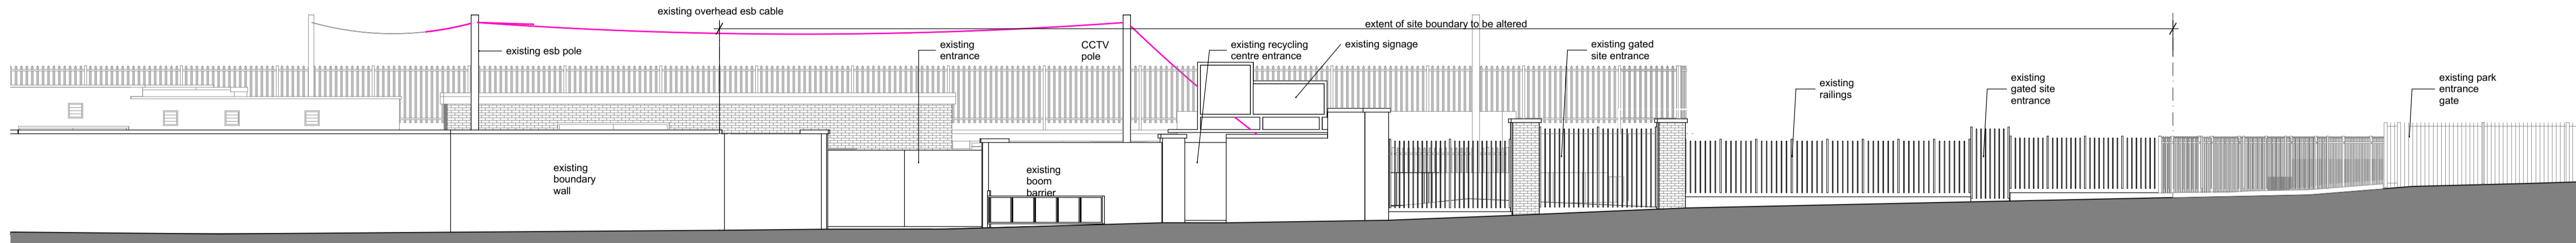

EXISTING ELEVATION - RUTLAND GROVE
1:100

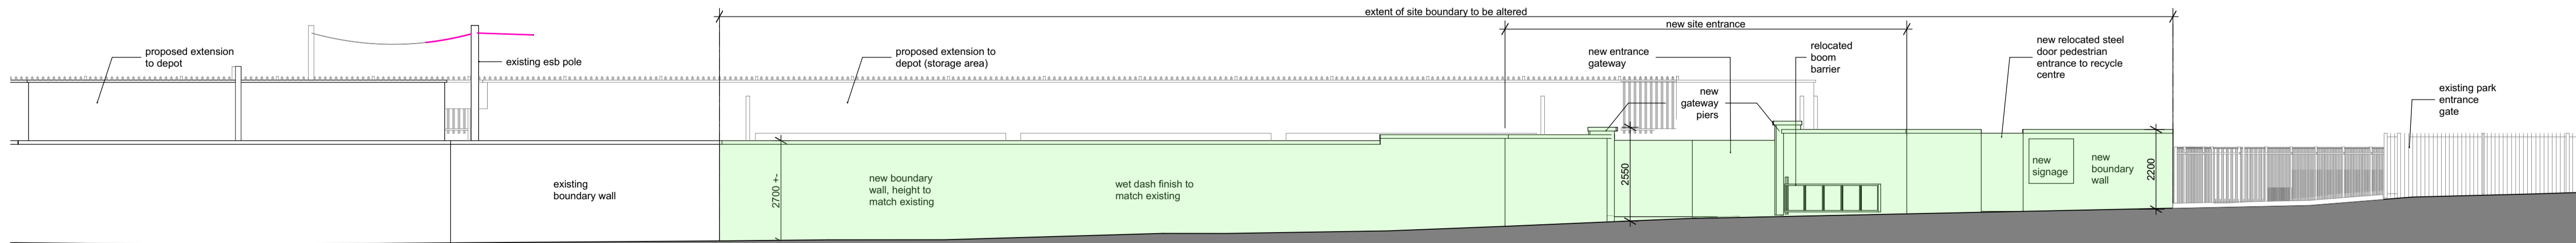

PROPOSED ELEVATION - RUTLAND GROVE
1:100

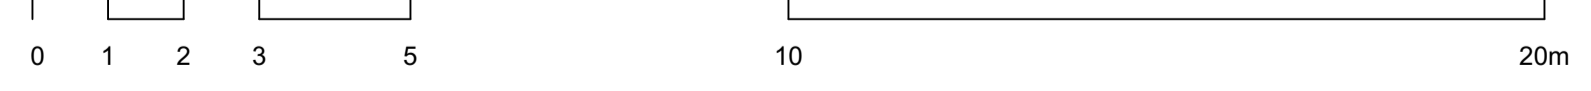

■ PROPOSED ALTERATIONS TO RUTLAND GROVE BOUNDARY ELEVATION

		C 1 THE STEELWORKS FOLEY STREET DUBLIN 1 IRELAND TEL: 01 855 9557 FAX: 01 855 9059 email: info@dorman.ie web: www.dorman.ie	PROJECT EAMONN CEANNT PARK DEPOT REDEVELOPMENT CRUMLIN DUBLIN 12		JOB NO. 17-CNT
A. APPROVAL REVISION		26.4.18 DATE	DRAWING SITE LOCATION MAP, SITE LAYOUT PLAN, RUTLAND GROVE EXISTING + PROPOSED ELEVATIONS		REVISION A
CONFIRM DIMS ON SITE BEFORE FABRICATION OFF SITE. REFER ANY DISCREPANCIES TO ARCHITECT. DRAWINGS ARE NOT TO BE SCALED. USE FIGURED DIMENSIONS ONLY. THESE DRAWINGS ARE PROTECTED BY COPYRIGHT ©.		DRAWING NO. 17-CNT-100	SCALE 1:500, 1:1000, 1:100 @ A1	DATE April 18	

ISSUED FOR APPROVAL 26.4.18