

Central Area Office
51/53 Sean McDermott Street Lower
Dublin 1

4th July, 2018

The Chairperson and Members of
Central Area Committee

With reference to a proposal to initiate the procedure for the Extinguishment of the Public Right
of Way over Wellington Place North, Dublin 7

Proposal

A request has been received to have the public right of way extinguished over Wellington Place North, Dublin 7. This roadway leads to a dead end and this has resulted in anti-social behaviour and dumping. The residents and businesses that back onto Wellington Place North are in agreement with the proposal. The proposed extinguishment is shown on the attached Drawing RM 23216.

Service Checks

A service check will be undertaken to establish what, if any, are located at this area. Suitable arrangements will be put in place prior to completion of this proposal.


Statutory Requirement

The statutory procedure involves giving public notice of the proposal in one or more newspapers circulating in the City and the affixing of that notice at each end of the right of way for a period of not less than 14 days. Any objections or representations made and not withdrawn shall be considered. The extinguishment of a public right of way is a function reserved to the elected members of the City Council.

Recommendation

I recommend that procedures be initiated under Section 73 of the Roads Act 1993 to extinguish the public right of way over the area indicated on attached Drawing.

Rose Kenny
Executive Manager
Central Area

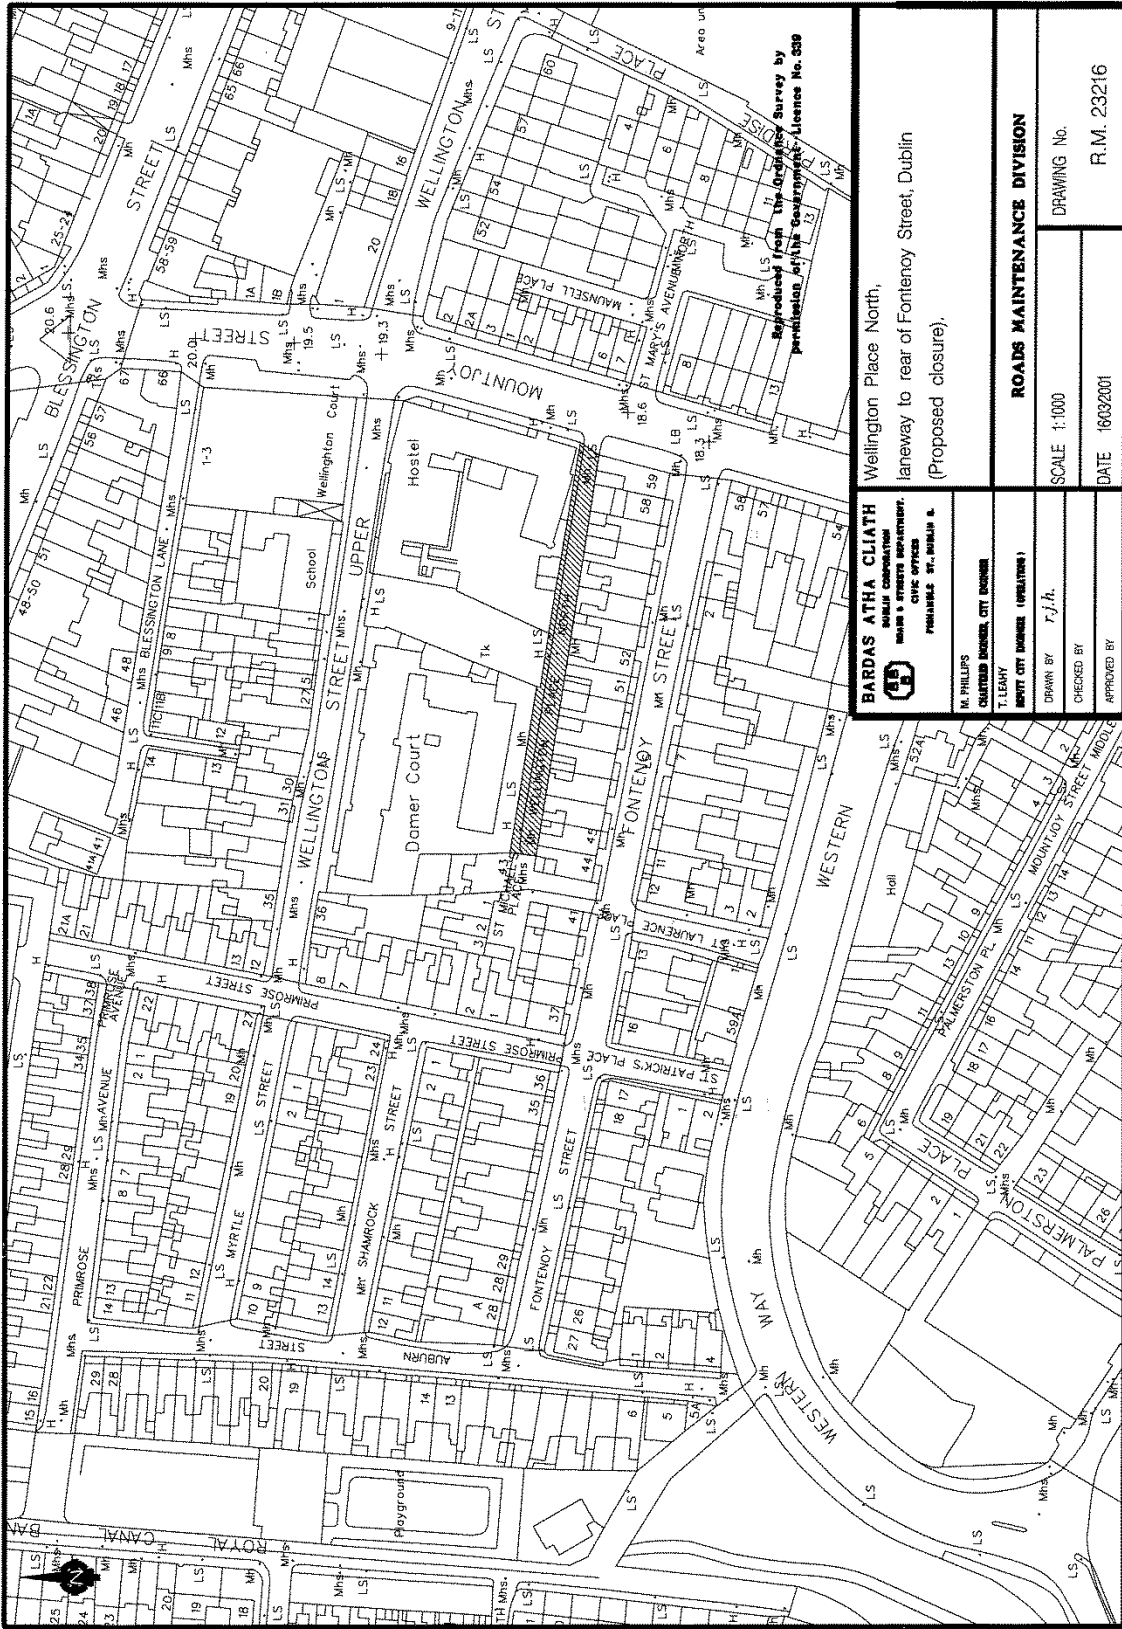

ROADS MAINTENANCE DIVISION
 SCALE 1:1000
 DRAWING No. R.M. 23216
 DATE 16/03/2001

BARDAS ATHA CLIAITH
 PUBLIC CORPORATION
 MAIN & STREETS DEPARTMENT
 CIVIC OFFICES
 FENNELL ST. DUBLIN 1
 M. PHILLIPS
 QUARTER MASTER, CIVIC ENGINEER
 T. LEAHY
 DEPUTY CIVIC ENGINEER (OPERATIONS)
 DRAWN BY T.J.A.
 CHECKED BY
 APPROVED BY

Wellington Place North,
 laneway to rear of Fontenoy Street, Dublin
 (Proposed closure).
 Reproduced from the Ordnance Survey by
 permission of the Government, Licence No. 538