

To the Lord Mayor  
And Members of Dublin City Council

Report No.220/2018  
Report of the Executive Manager North  
Central Area



Comhairle Cathrach  
Bhaile Átha Cliath  
Dublin City Council

---

**Proposal to declare the roads and footpaths at 1-8 St. David's Court,  
Artane, Dublin 5 to be public roads and footpaths**

---

The legal procedure to declare the roads & footpaths as detailed above to be public roads & footpaths was initiated under Section 11 of the Roads Act 1993, as set out in Subsections 4 and 5 of Section 180 Planning and Development Act 2000, as amended by Planning and Development (Amendment) Act 2010.

The proposal is shown on attached copy Drawing No R.M. 36568A.

At its meeting on 18th June 2018 the North Central Area Committee recommended that the necessary statutory procedure be initiated with a view to **“taking in charge”** the aforementioned roads & footpaths.

By public advertisement on the 27th June 2018 representations or objections were invited before 16th August 2018. No objections or representation were received.


The declaration of a road to be a public road under the provisions of Section 11 of the Roads Act 1993, as set out in Subsections 4 and 5 of Section 180 Planning and Development Act 2000, as amended by Planning and Development (Amendment) Act 2010 is a reserved function.

**Resolution:**

“It is hereby resolved that we, the Lord Mayor and members of Dublin City Council, being the Road Authority for the City of Dublin declare the roads and footpaths at 1-8 St. David's Court to be public roads and footpaths as shown on Drawing R.M. 36568A in accordance with Section 11 of the Roads Act 1993”

**Dave Dinnigan**  
Executive Manager

**17th August 2018**

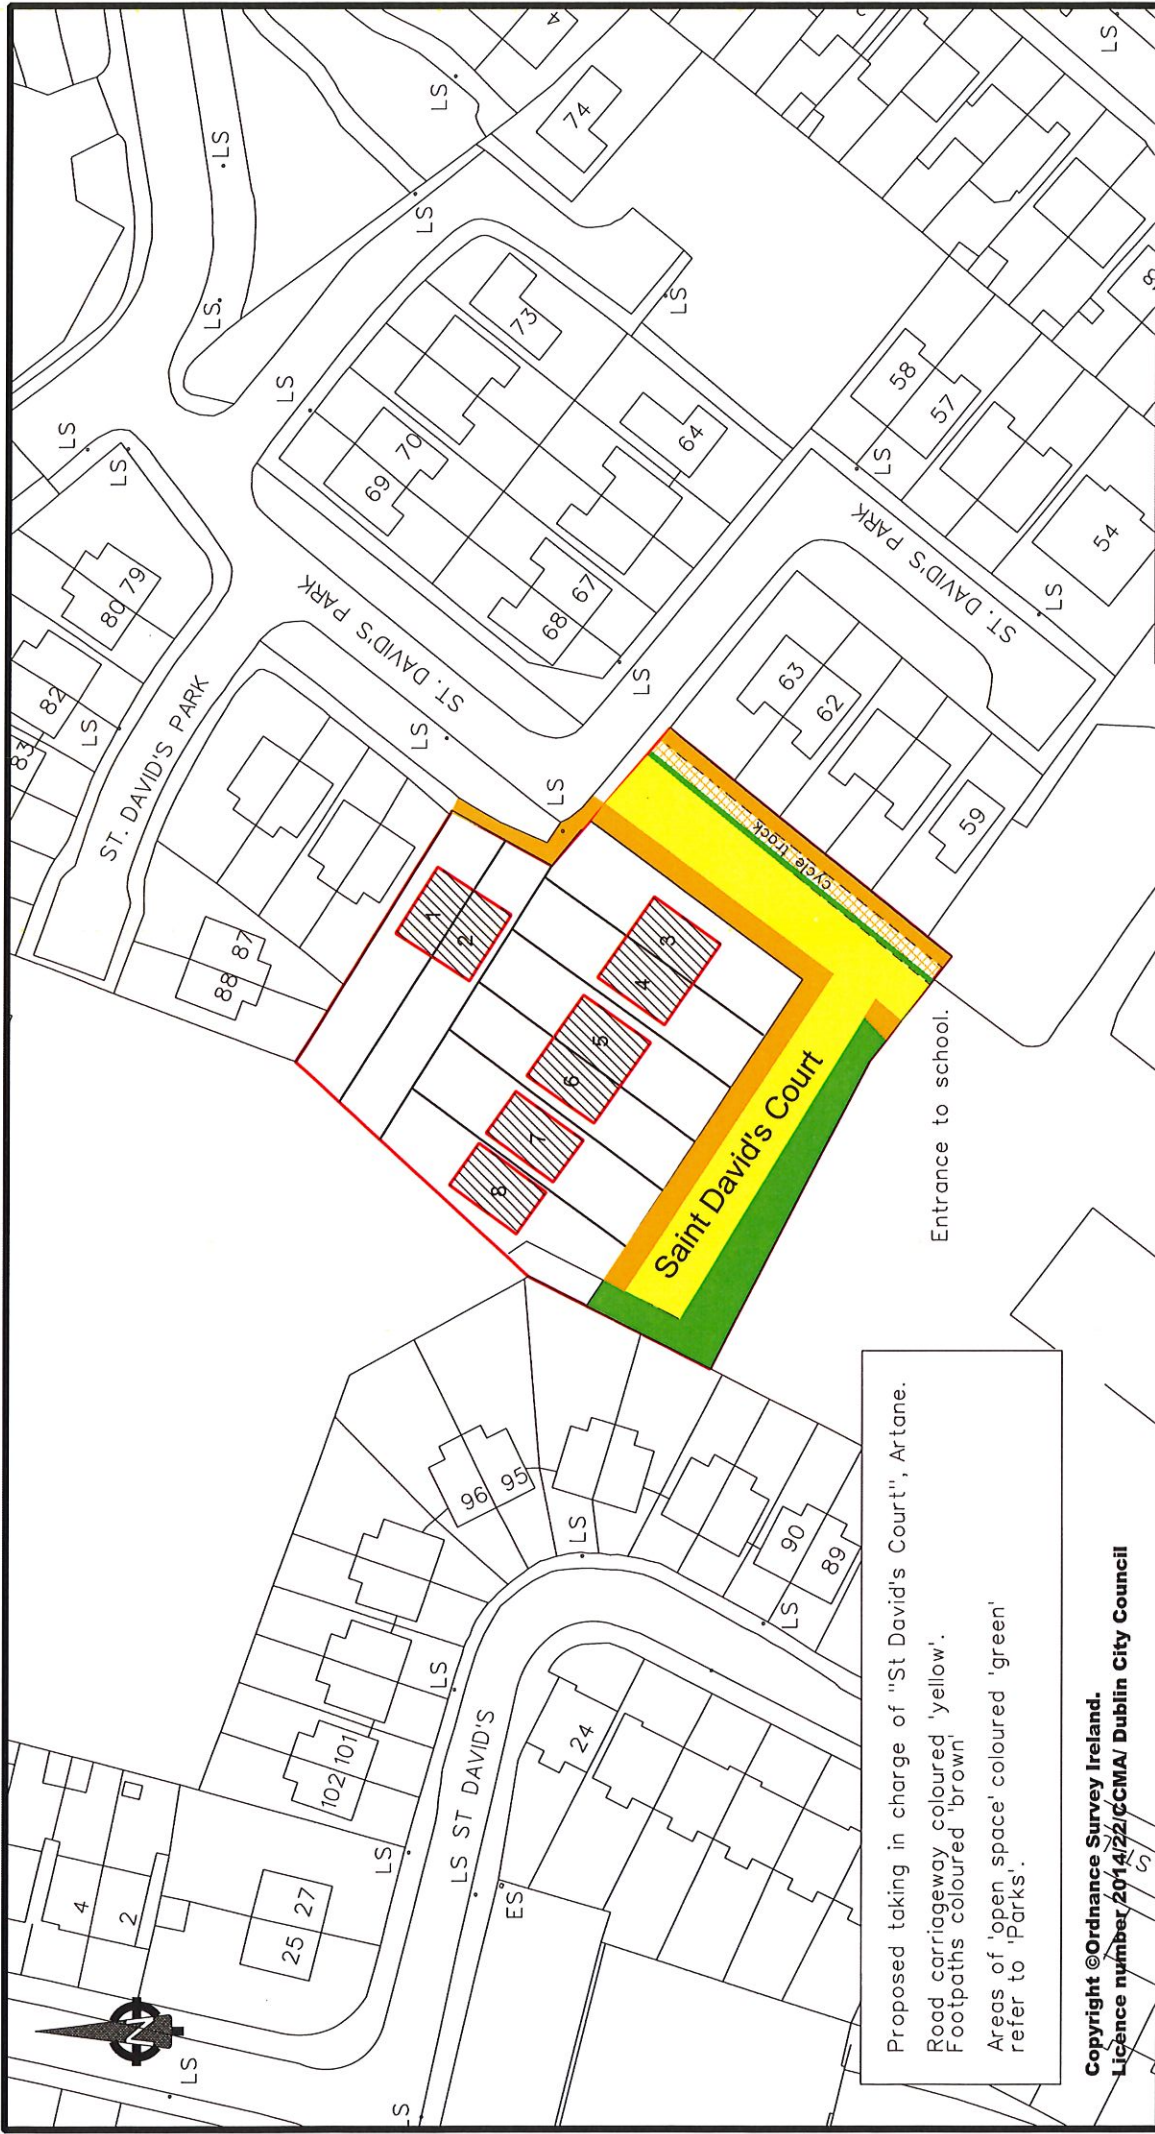

Proposed taking in charge of "St David's Court", Artane.  
 Road carriageway coloured 'yellow'.  
 Footpaths coloured 'brown'.  
 Areas of 'open space' coloured 'green'.  
 refer to 'Parks'.

Copyright © Ordnance Survey Ireland.  
 Licence number 2014/22/CCMA/ Dublin City Council



**DUBLIN CITY COUNCIL**  
 Comhairle Chathair Bhaile Átha Cliath  
 ENVIRONMENT & TRANSPORTATION DEPARTMENT,  
 CIVIC OFFICES  
 WOOD QUAY, DUBLIN 8.

John Flanagan  
 EXECUTIVE MANAGER (ENGINEERING)

REVISION	DESCRIPTION	DATE	REFERENCE DRAWINGS
		/20	
		/20	
		/20	

DATUM	
C.A.D. BY	
CHECKED BY	
APPROVED BY	

**ROADS MAINTENANCE DIVISION**

**1-8 St David's Court.**  
 New dev at St David's Pk, Artane.  
 Proposed taking in charge

SCALE 1:1000  
 DATE 16/05/2018

DRAWING No.  
**R.M. 36568A**