


A3

DO NOT SCALE

File: 5168120_HW_1901.dwg
Date: Aug 23, 2018 - 11:54am
Plotted by: Yomachio

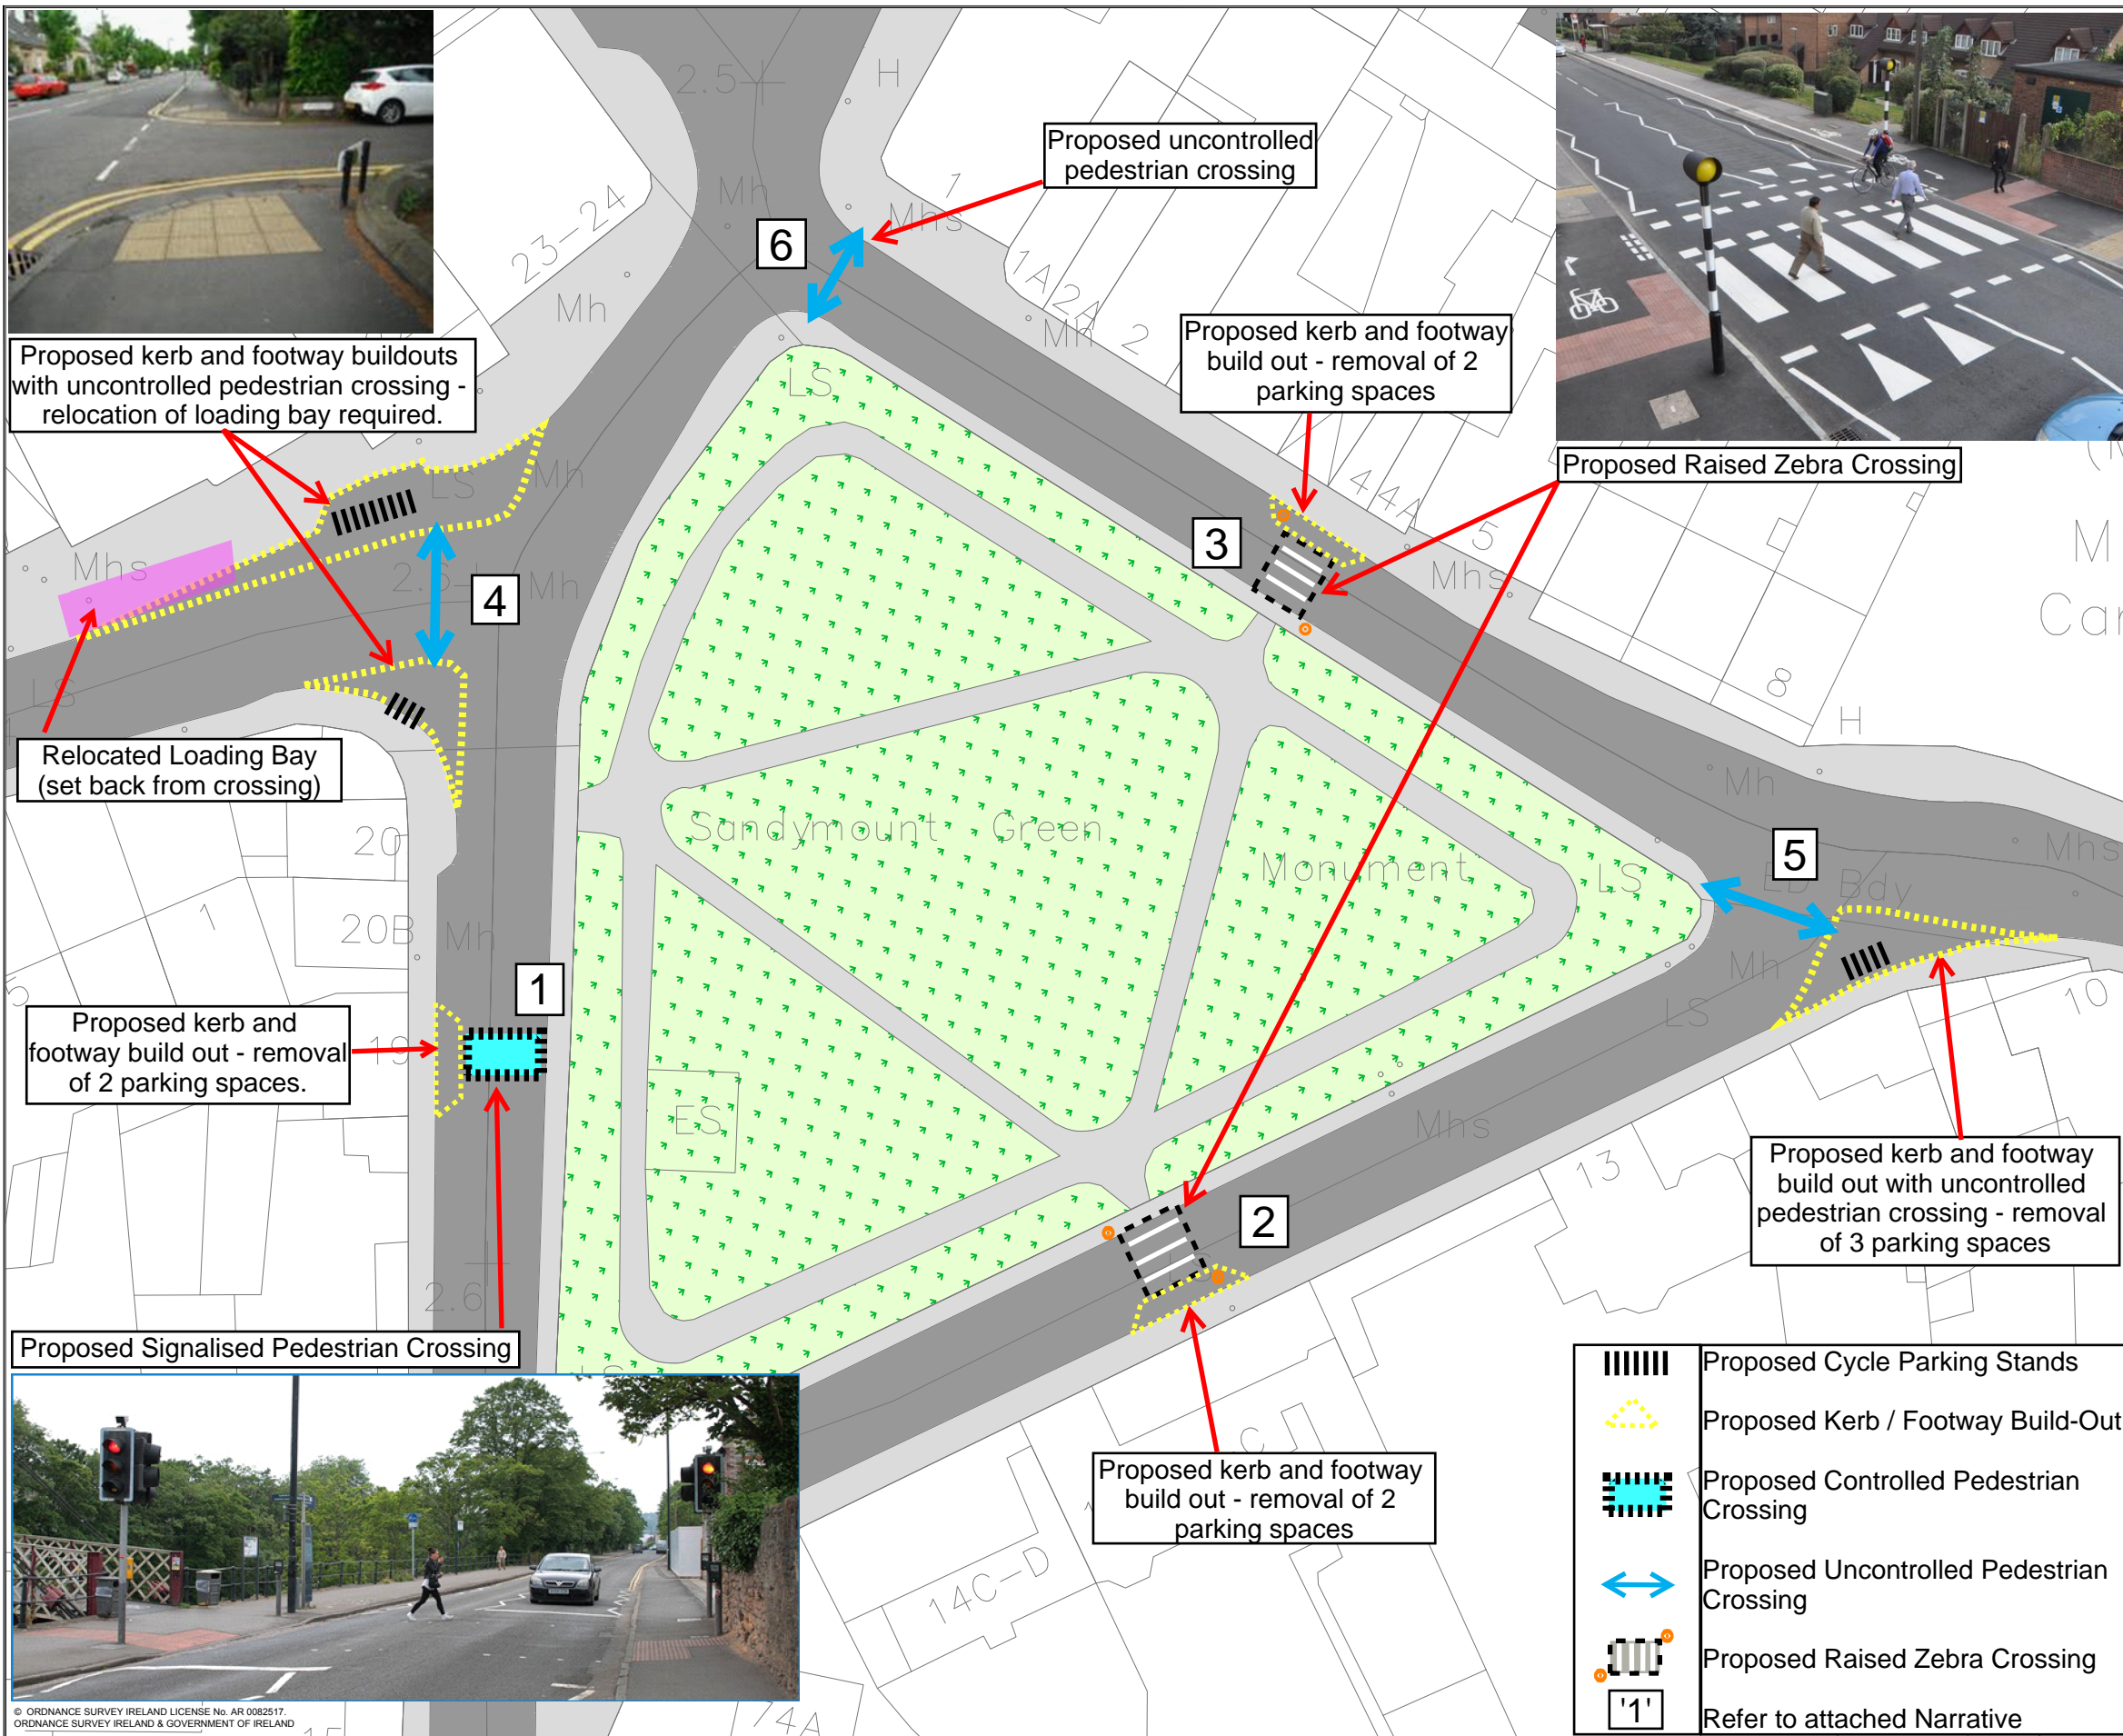

Proposed kerb and footway buildouts with uncontrolled pedestrian crossing - relocation of loading bay required.

Proposed uncontrolled pedestrian crossing

Proposed kerb and footway build out - removal of 2 parking spaces

Proposed Raised Zebra Crossing

Relocated Loading Bay (set back from crossing)

Proposed kerb and footway build out - removal of 2 parking spaces.


Proposed kerb and footway build out with uncontrolled pedestrian crossing - removal of 3 parking spaces

Proposed Signalled Pedestrian Crossing


Proposed kerb and footway build out - removal of 2 parking spaces

- Proposed Cycle Parking Stands
- Proposed Kerb / Footway Build-Out
- Proposed Controlled Pedestrian Crossing
- Proposed Uncontrolled Pedestrian Crossing
- Proposed Raised Zebra Crossing
- Refer to attached Narrative

- NOTES**
- PROVISION OF PAVEMENT TO BE IN ACCORDANCE WITH THE REQUIREMENTS OF APPENDIX 7/1 OF THE SPECIFICATION.
 - PROVISION OF KERBS, FOOTWAYS AND PAVED AREAS TO BE IN ACCORDANCE WITH THE REQUIREMENTS OF APPENDIX 11/1 OF THE SPECIFICATION.
 - PROVISION OF TACTILE PAVING TO BE IN ACCORDANCE WITH THE REQUIREMENTS OF APPENDIX 11/1 OF THE SPECIFICATION.
 - ALL DIMENSIONS SHOWN FROM CENTRE OF EXISTING FEATURE
- GENERAL NOTES**
- DO NOT SCALE. USE ONLY FIGURED DIMENSIONS.
 - ALL DIMENSIONS ARE IN METRES UNLESS STATED OTHERWISE.
 - LEVELS SHOWN TO MALIN HEAD DATUM UNLESS OTHERWISE STATED.
 - COORDINATES ARE TO (ITM) IRISH TRANSVERSE MERCATOR UNLESS STATED OTHERWISE.
 - DRAWINGS ARE TO BE READ IN CONJUNCTION WITH THE CONTRACT DOCUMENTS.

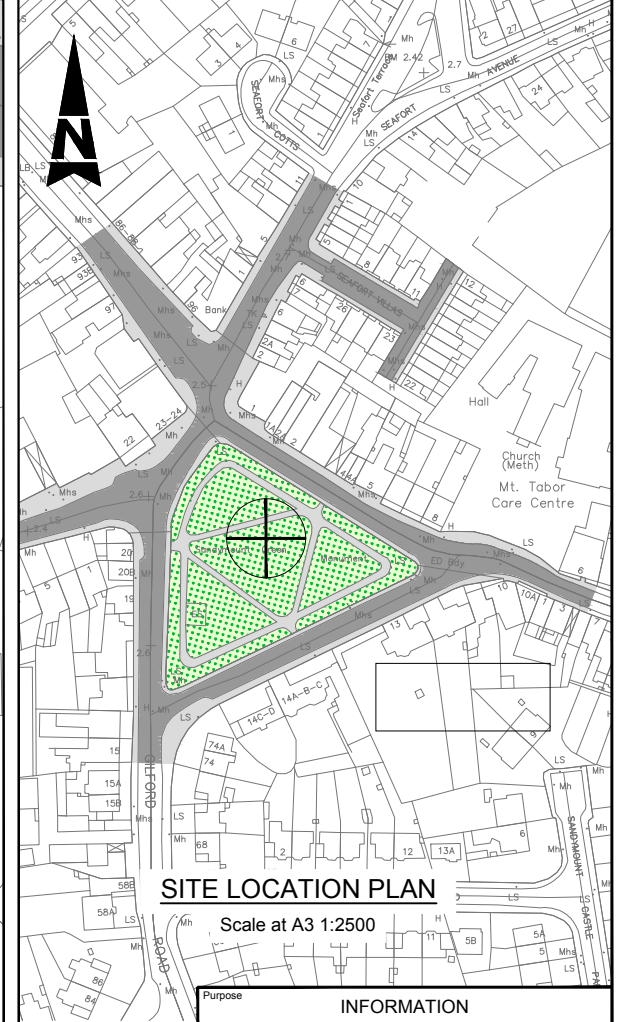

© ORDNANCE SURVEY IRELAND LICENSE No. AR 0082517. ORDNANCE SURVEY IRELAND & GOVERNMENT OF IRELAND

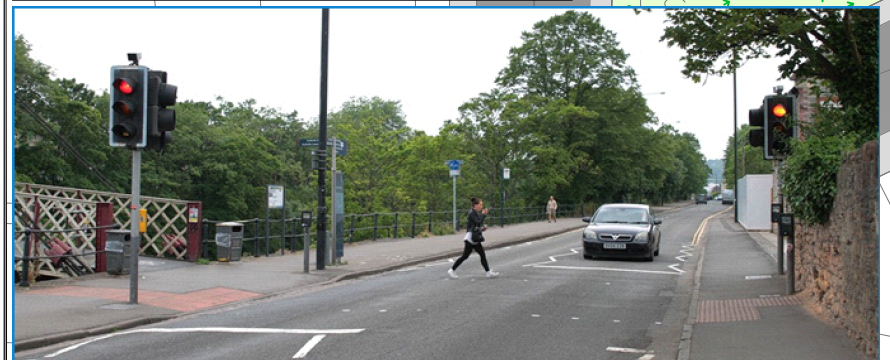

Rev	Description	By	Date	Chk'd	Auth
-	FOR INFORMATION	AK	09.08.18	CP	DC

ATKINS
Member of the SNC-Lavalin Group

Atkins House, 150-155 Airside Business Park, Swords, Co. Dublin
Tel (+353) 01 810 8000 Fax (+353) 01 810 8001

Unit 2B, 2200 Cork Airport Business Park, Cork
Tel (+353) 021 429 0300 Fax (+353) 021 429 0360

2nd Floor Technology House Parkmore Technology Park, Galway
Tel (+353) 091 786 050 Fax (+353) 091 779 830

Client	DUBLIN CITY COUNCIL
Project	PEDESTRIAN CROSSINGS AND BUILDOUTS 2017

Title				SITE No.19 SANDYMOUNT GREEN GENERAL ARRANGEMENT / SETTING OUT			
Original Scale	Design/Drawn	Checked	Authorised				
1:500 at A3	AK	CP	DC	Date	Date	Date	Date
	09.08.18	09.08.18	09.08.18				
Status	Drawing Number	Rev					
I	5168120 / HW / 1901	-					