
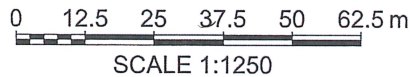


AREA OF PERMANENT WAYLEAVE:	0.051ha	PLOT 001 FOLIO NO: DN125229F
AREA OF PERMANENT WAYLEAVE:	0.134ha	PLOT 002 FOLIO NO: DN125229F
AREA OF TEMPORARY WORKING AREA (20 x 10m):	0.002ha	PLOT 003

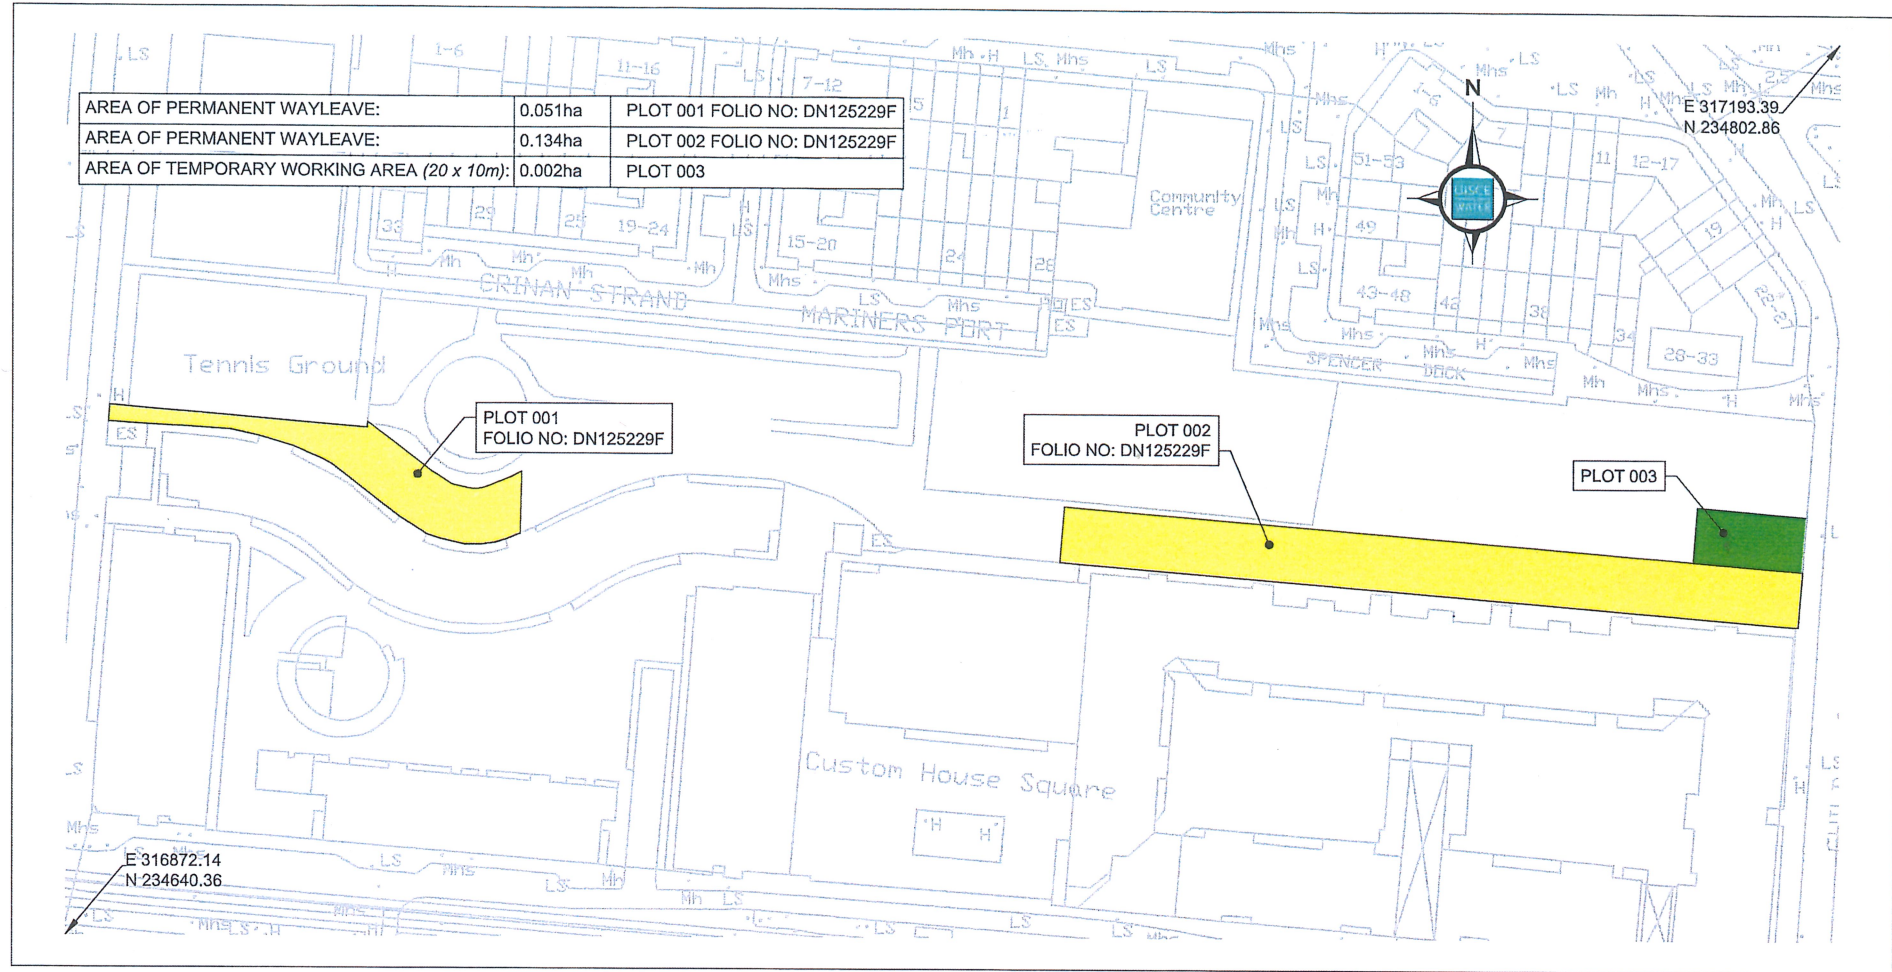

LEGEND

- PERMANENT ACQUISITION
- PERMANENT RIGHT OF WAY
- PERMANENT WAYLEAVE
- PERMANENT WAYLEAVE & PERMANENT RIGHT OF WAY
- TEMPORARY WORKING AREA
- TEMPORARY WORKING AREA & PERMANENT RIGHT OF WAY
- TEMPORARY WAYLEAVE

PROJECT: MAYOR ST. FOUL RISING MAIN



WAYLEAVE DETAILS
 Pipe Dia./Details: 315mm HPPE Pipe
 Width of Wayleave (Yellow): 10.00m Max.
 Length of Wayleave (Yellow) PLOT 001: 79.38m
 Length of Wayleave (Yellow) PLOT 002: 134.31m
 Temporary Working Strip (Green)

WAYLEAVE

LAND OWNER OR REPUTED LAND OWNER
DUBLIN CITY COUNCIL
PARKS DEPARTMENT

REPRODUCED FROM THE ORDNANCE SURVEY BY PERMISSION OF THE GOVERNMENT. LICENCE No. 3-3-34

DRAWING No. MDW0547WL0001	REV L03
O.S. REF 3264-02	SCALE 1:1,250 (A4)
DRG. BY BH	DATE 21/09/17
	CHK. BY DM