

Output Format:  
 =====  
 RASTER

Output File:  
 =====  
 R\_00\_25326829\_00000001.tif

Map Series:  
 =====  
 6 inch

DN018  
 REVISION DATE = 31-Dec-1944  
 SURVEY DATE = 31-Dec-1837  
 LEVELLED DATE = 31-Dec-1944

Raster Extent:  
 =====  
 LLX,LLY = 716195,732677  
 LRX,LRY = 718623,732677  
 ULX,ULY = 716195,736574  
 URX,URY = 718623,736574

Projection:  
 =====  
 ITM

ITM Centre Point Co-ordinate:  
 =====  
 X,Y = 717409,734626

Extraction Date:  
 =====  
 26-Apr-2018

Copyright:  
 =====  
 © Suirbhéireacht Ordanáis Éireann, 2018  
 © Ordnance Survey Ireland, 2018

Copyright:  
 =====  
 © Suirbhéireacht Ordanáis Éireann, 2010  
 © Ordnance Survey Ireland, 2010

Arna thionsú agus arna fhoilsiú ag  
 Suirbhéireacht Ordanáis Éireann, Páirc an  
 Fhionnuisce, Baile Átha Cliath 8, Éire.  
 Compiled and published by Ordnance Survey  
 Ireland, Phoenix Park, Dublin 8, Ireland.



Sáraíonn atáirgeadh neamhúdaraithe cóipcheart  
 Shuirbhéireacht Ordanáis Éireann agus Rialtas  
 na hÉireann.  
 Unauthorised reproduction infringes Ordnance  
 Survey Ireland and Government of Ireland  
 copyright.

Gach cead ar cosnamh. Ní ceadmhach aon  
 chuid den fhoilseachán seo a chóipeáil, a  
 atáirgeadh nó a tharchur in aon fhoirm ná ar aon  
 bhealach gan cead i scríbhinn roimh ré ó úinéirí  
 an chóipchirt.  
 All rights reserved. No part of this publication  
 may be copied, reproduced or transmitted in any  
 form or by any means without the prior written  
 permission of the copyright owners.

Ní hionann bóthar, bealach nó cosán a bheith ar  
 an léarscáil seo agus fianaise ar chad sli.  
 The representation on this map of a road, track  
 or footpath is not evidence of the existence of a  
 right of way.

Ní thaispeánann léarscáil de chuid Ordanáis  
 Shuirbhéireacht na hÉireann teorann phointí dleathúil  
 de mhaoin riamh, ná úinéireacht de ghnéithe fhisiciúla.  
 Ordnance Survey maps never show legal property  
 boundaries, nor do they show ownership of physical  
 features.

NOTE:  
 ALL DIMENSIONS TO BE CHECKED ON SITE  
 NO DIMENSIONS TO BE SCALED FROM THIS DRAWING  
 THIS DRAWING IS TO BE READ IN CONJUNCTION WITH  
 RELEVANT CONSULTANTS DRAWINGS

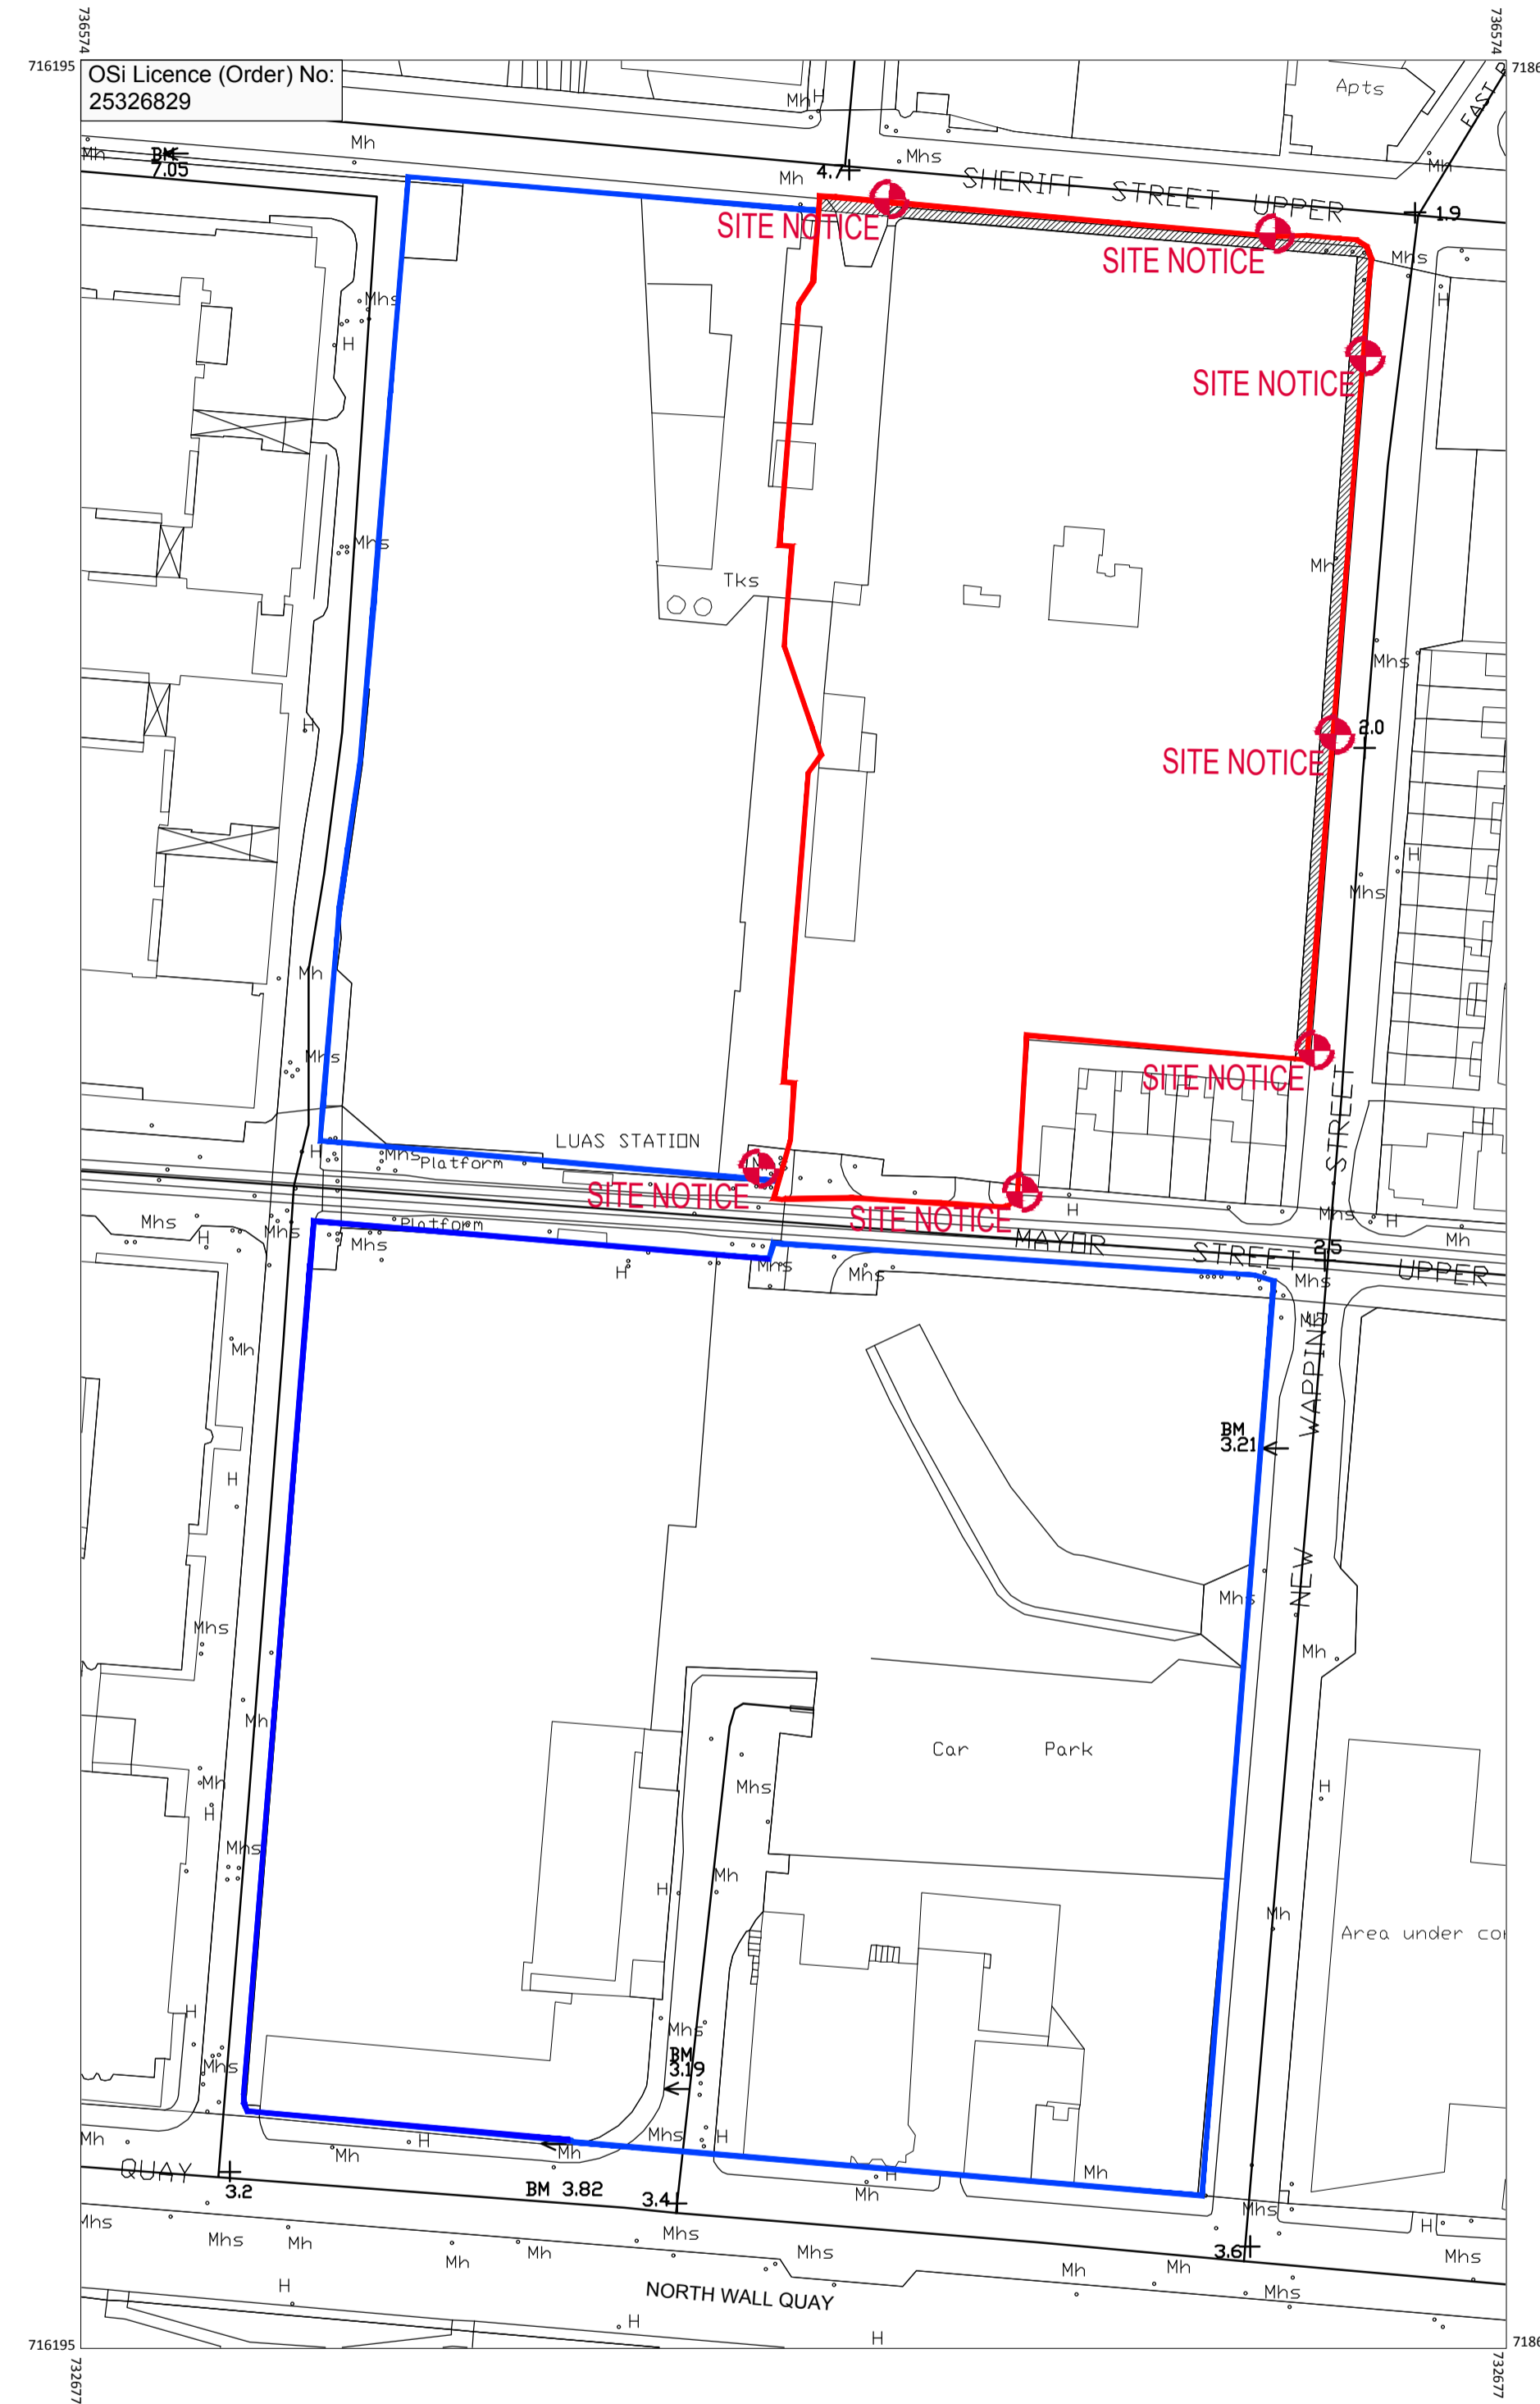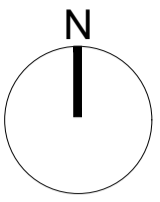

- SITE APPLICATION BOUNDARY OUTLINED IN RED
- OTHER LAND OWNED BY APPLICANT AND/OR CIE
- SITE NOTICE LOCATION
- LANDS WITHIN DCC OWNERSHIP

REV	DATE	DESCRIPTION	CHK	DRN
00	27/04/18	ISSUED FOR PLANNING	POB	ML

**PLANNING**

Henry J Lyons

Architecture + Interiors +353 1 888 3333 51-54 Pearse Street  
 henryjlyons.com info@henryjlyons.com Dublin D02 KA66

CLIENT  
**SPENCER PLACE DEVELOPMENT  
 COMPANY LIMITED**  
 PROJECT  
**SPENCER PLACE RESIDENTIAL  
 CITY BLOCK 2, SPENCER DOCK,  
 DUBLIN 1**

JOB NUMBER:	950291
DATE:	15/03/2018
SCALE:	1:1000 @A1
DRAWN:	LM
CHECKED:	POB
FILE NAME:	950291-00-P0001

DRAWING  
**SITE LOCATION PLAN**

**SITE LOCATION PLAN**  
 SCALE 1:1000 (A1)



BLOCK	DRAWING NUMBER	ZONE	REVISION
00	P0001	-	00

**00 P0001 - 00**

COPYRIGHT©