

**Housing, Community & Emergency Services Department  
South East Area Office**

**To the Chairperson and Members of the  
South East Area Committee**

---

**Naming and numbering proposal for a development at 5 Hanover Quay**

---

**5HQ/5CH**


A request has been received from McGill Planning Ltd., 7 Fitzwilliam Street Upper, Dublin 2 to name an office development at 5 Hanover Quay. It is proposed to name the office development "5HQ" with the postal address "5 Hanover Quay / 5 Cé Hanover" thus maintaining the current postal address.

The development is indicated on the drawing R.M. 37036.

The Heritage Officer considers the proposed name appropriate.

The name proposed is considered suitable and is recommended for approval.

**Rose Kenny  
Area Manager**

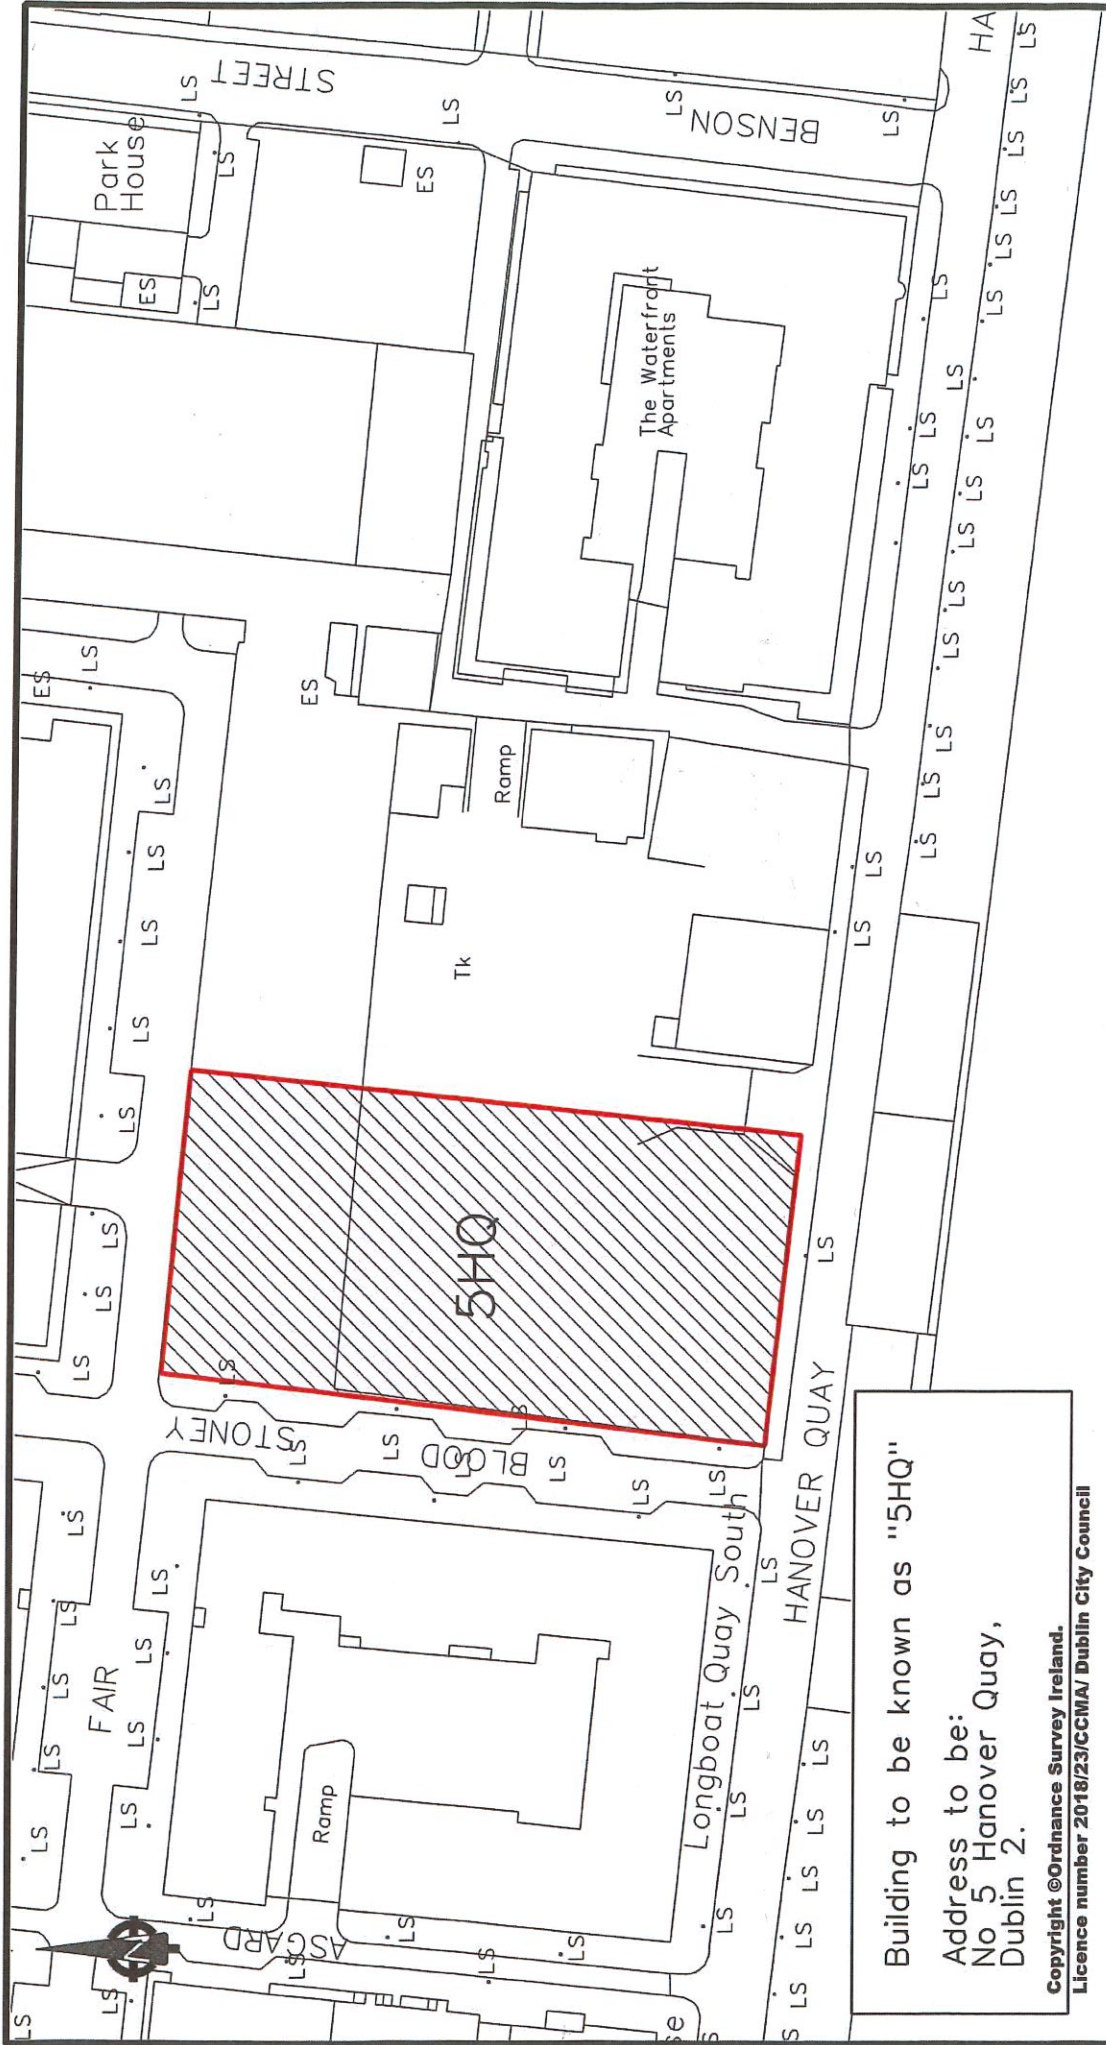

Building to be known as "5HQ"  
 Address to be:  
 No 5 Hanover Quay,  
 Dublin 2.

Copyright © Ordnance Survey Ireland.  
 Licence number 2018/23/CCMA/ Dublin City Council



ENVIRONMENT & TRANSPORTATION DEPARTMENT,  
 CIVIC OFFICES,  
 WOOD QUAY, DUBLIN 8.

Dr John W. Flanagan CEng FIEI FICE  
 City Engineer

REVISION	DESCRIPTION	DATE	REFERENCE DRAWINGS
		/ /20	
		/ /20	
		/ /20	

DATUM	
C.A.D. BY	
CHECKED BY	
APPROVED BY	

<b>ROADS MAINTENANCE DIVISION</b>	
SCALE 1:1000	DRAWING No.
DATE 04/09/2018	R.M. 37036

New development at Hanover Quay  
 "5HQ", No 5 Hanover Quay.  
 Proposed naming & numbering