



PROPOSED PLAN
SCALE BAR 1:200

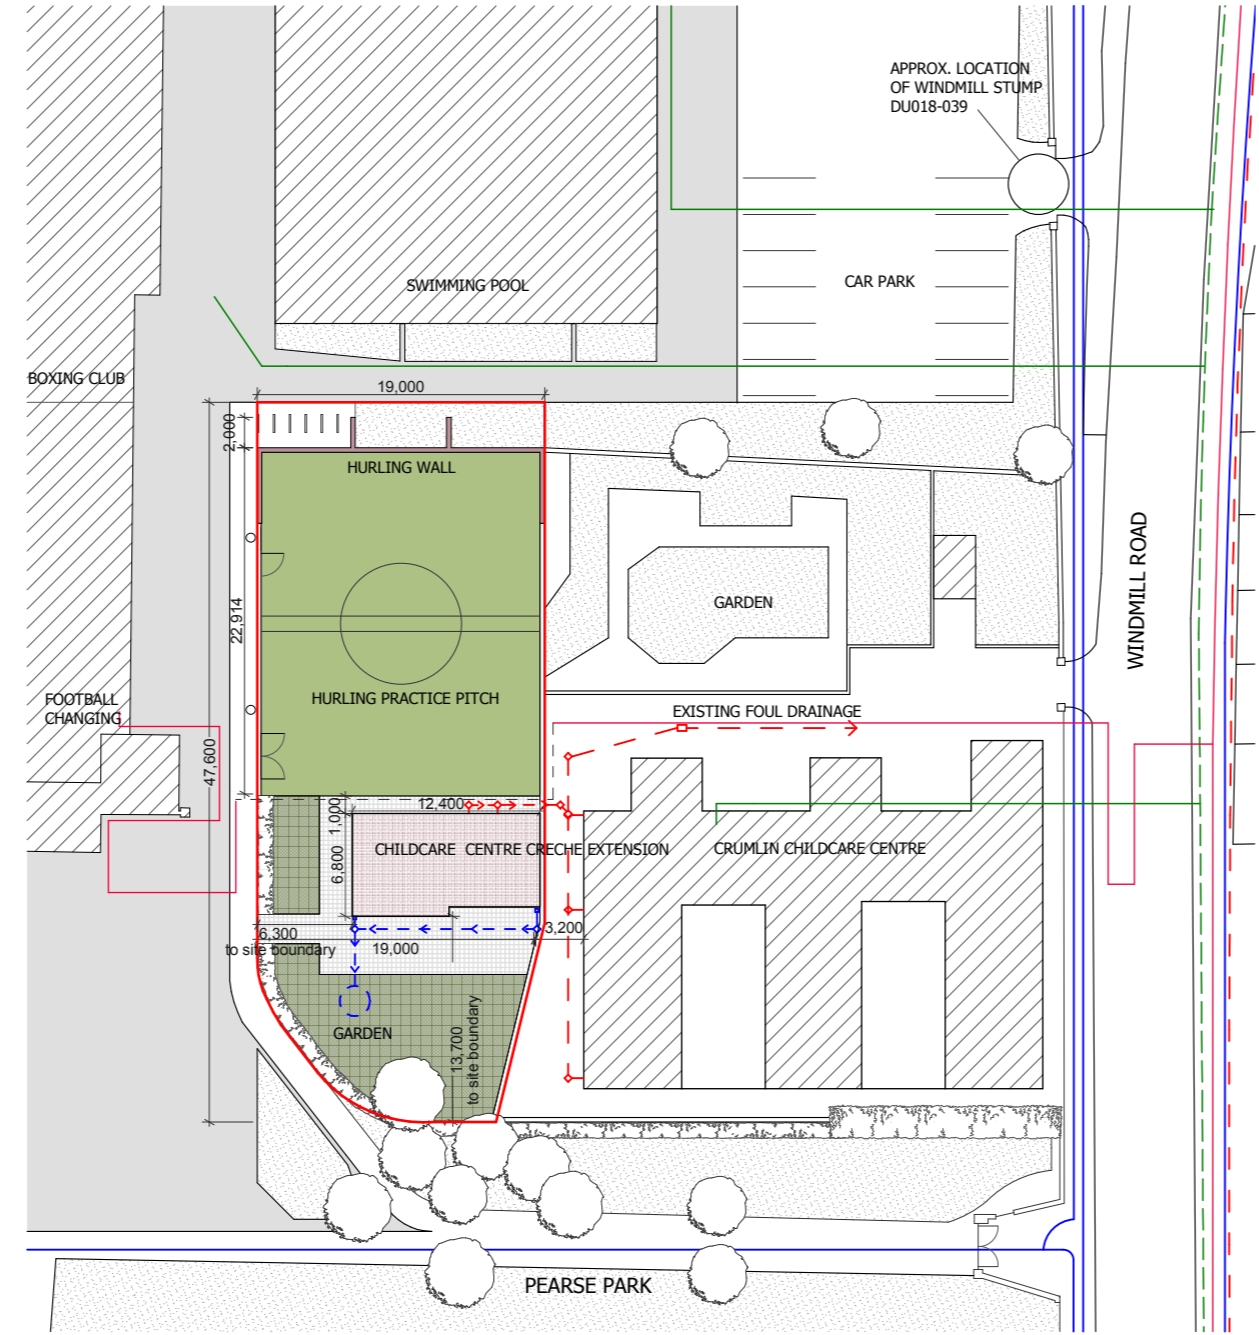

SITE LAYOUT MAP
SCALE BAR 1:500

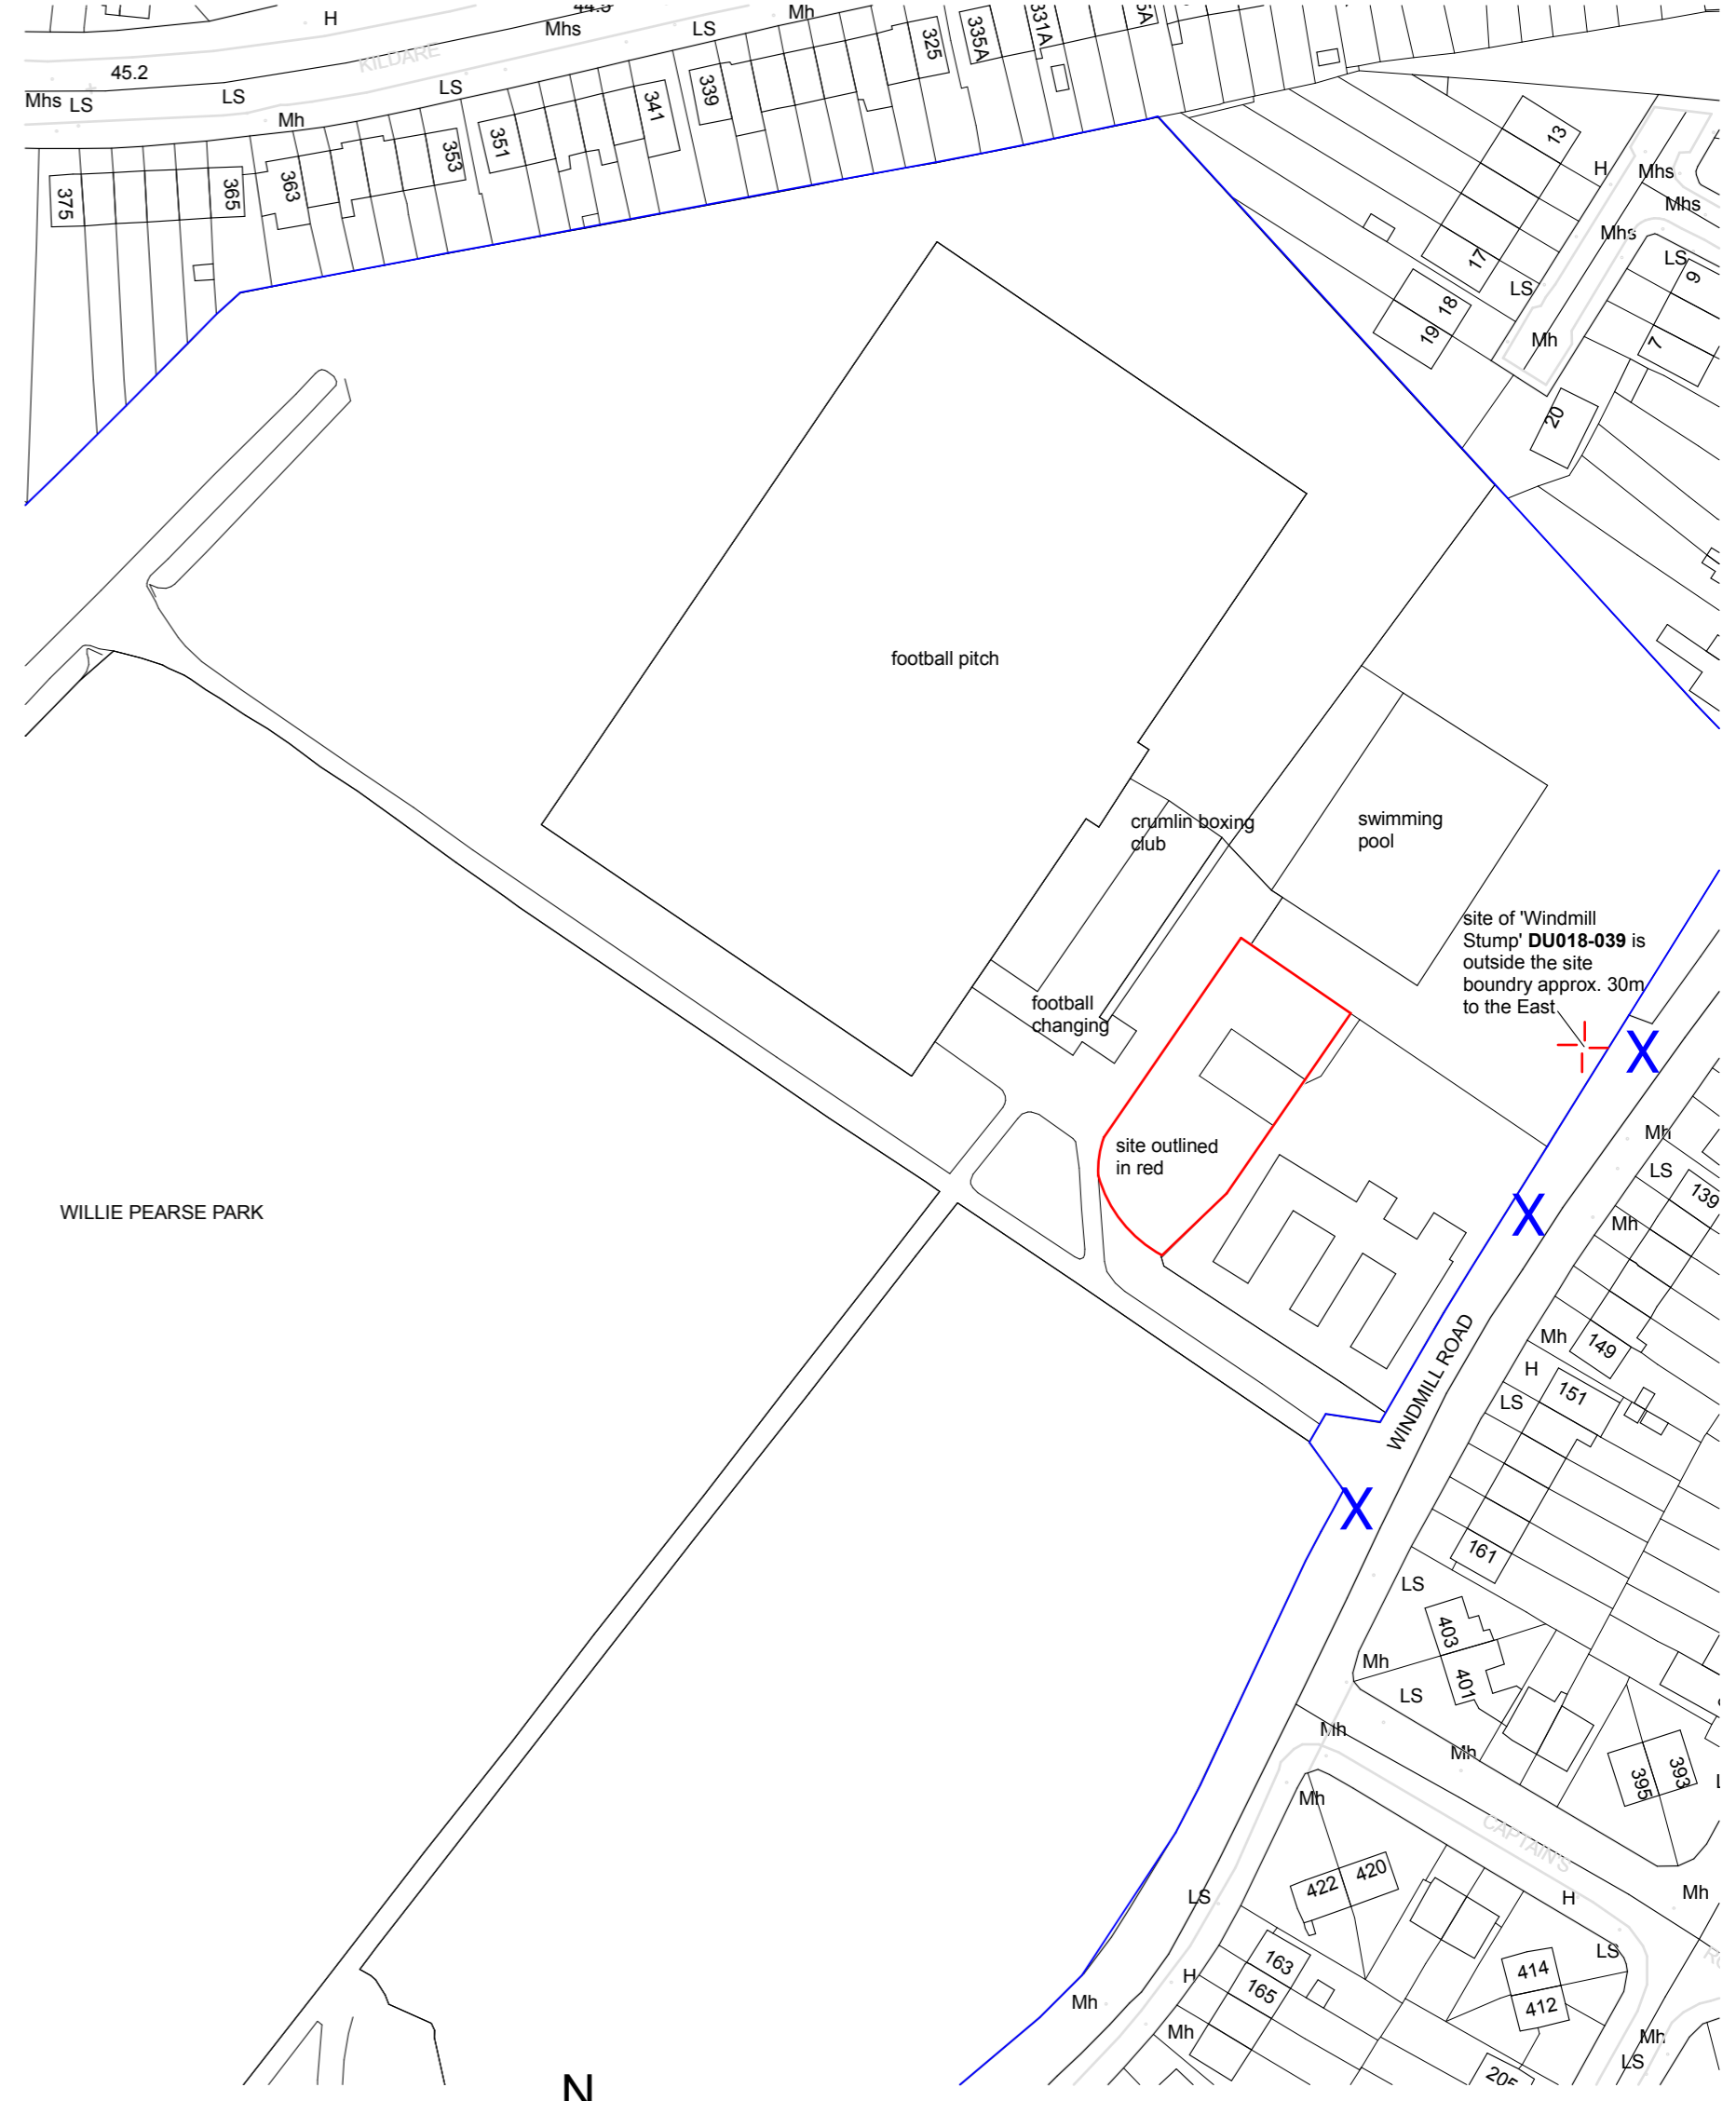

PEARSE PARK OS MAP
SCALE BAR 1:1000

KEY

SITE BOUNDARY LINE	—
OTHER LAND IN OWNERSHIP	—
PROPOSED NEW STRUCTURE	■
PROPOSED NEW BUILDING	■
PROPOSED HURLING PITCH	■
SURROUNDING BUILDINGS	■

GAS SERVICE UNDERGROUND PIPELINE	—
GAS INSERTED PIPELINE	—
MV/LV UNDERGROUND POWERLINE DIVERTED	—
MV/LV UNDERGROUND POWERLINE	—
IRISH WATER	—
PROPOSED FOUL DRAINAGE	—
PROPOSED SURFACE DRAINAGE	—
EXISTING FOUL DRAINAGE	—

DORMAN architects
C 1 THE STEELWORKS
FOLEY STREET
DUBLIN 1 IRELAND
TEL: 01 855 9057
FAX: 01 855 9059
email: info@dorman.ie
web: www.dorman.ie

REVISION

CONFIRM DIMS ON SITE BEFORE FABRICATION OFF SITE. REFER ANY DISCREPANCIES TO ARCHITECT.
DRAWINGS ARE NOT TO BE SCALED. USE FIGURED DIMENSIONS ONLY.
THESE DRAWINGS ARE PROTECTED BY COPYRIGHT.

ISSUED FOR INFORMATION		24/09/2018
PROJECT PROPOSED HURLING WALL, PEARSE MEMORIAL PARK, CRUMLIN, DUBLIN 12	JOB. N.O.	18 PRS
DRAWING PROPOSED PLANS	REVISION	P1
DRAWN BY JC	DRAWING NO. 201	SCALE 1:200, 1:500, 1:1000
DATE 24/09/2018		