

To the Lord Mayor and
Members of the Dublin City Council

Report No. 294/2018
Report of the Area Manager
North West Area



**With reference to a proposal to extinguish the public right of way
over the laneway to the rear of 36-108 Kinvara Park, between 1A Kinvara Ave
and 265 Navan Road, and to the rear of 265-315 Navan Road, Dublin 7**

The following report was considered by the North West Area Committee at its meetings held on the 19th June 2018 and 16th October 2018.

Proposal

At its meeting held on 19th June 2018, the North West Area Committee agreed to initiate the statutory procedure to extinguish the public right of way under the provisions of Section 73 of the Roads Act 1993. The area is outlined on Drawing No. RM. 36889.

Statutory Requirement

The proposal was advertised in the public press on 4th July 2018 and signs were erected on site in accordance with Section 73 of the Roads Act 1993. The latest date for receipt of submissions regarding this proposal was 15th August 2018.

No objections were received in response to the public advertisement.

Service Checks


A service check to establish the extent of the services located on this area was conducted. An objection was received from Eir to the closure. The Report to the North Area Committee meeting on 16th June did not recommend the closure until Eir sought advice from their Legal Department to consider the closure.

At the North West Area Committee meeting on 16th October it was reported that "Eir is now prepared to agree that the lane can be closed off at both ends strictly on condition that the residents agree to provide Open Eir with a key to the gates for access whenever we are required to resolve customer issues going forward. Residents have agreed to this request.

Recommendation

The Area Committee agreed on 18th October 2018 to recommend to the City Council that the right of way, as shown in the map RM. 36889, be extinguished.

Dave Dinnigan
Area Manager
18th October 2018

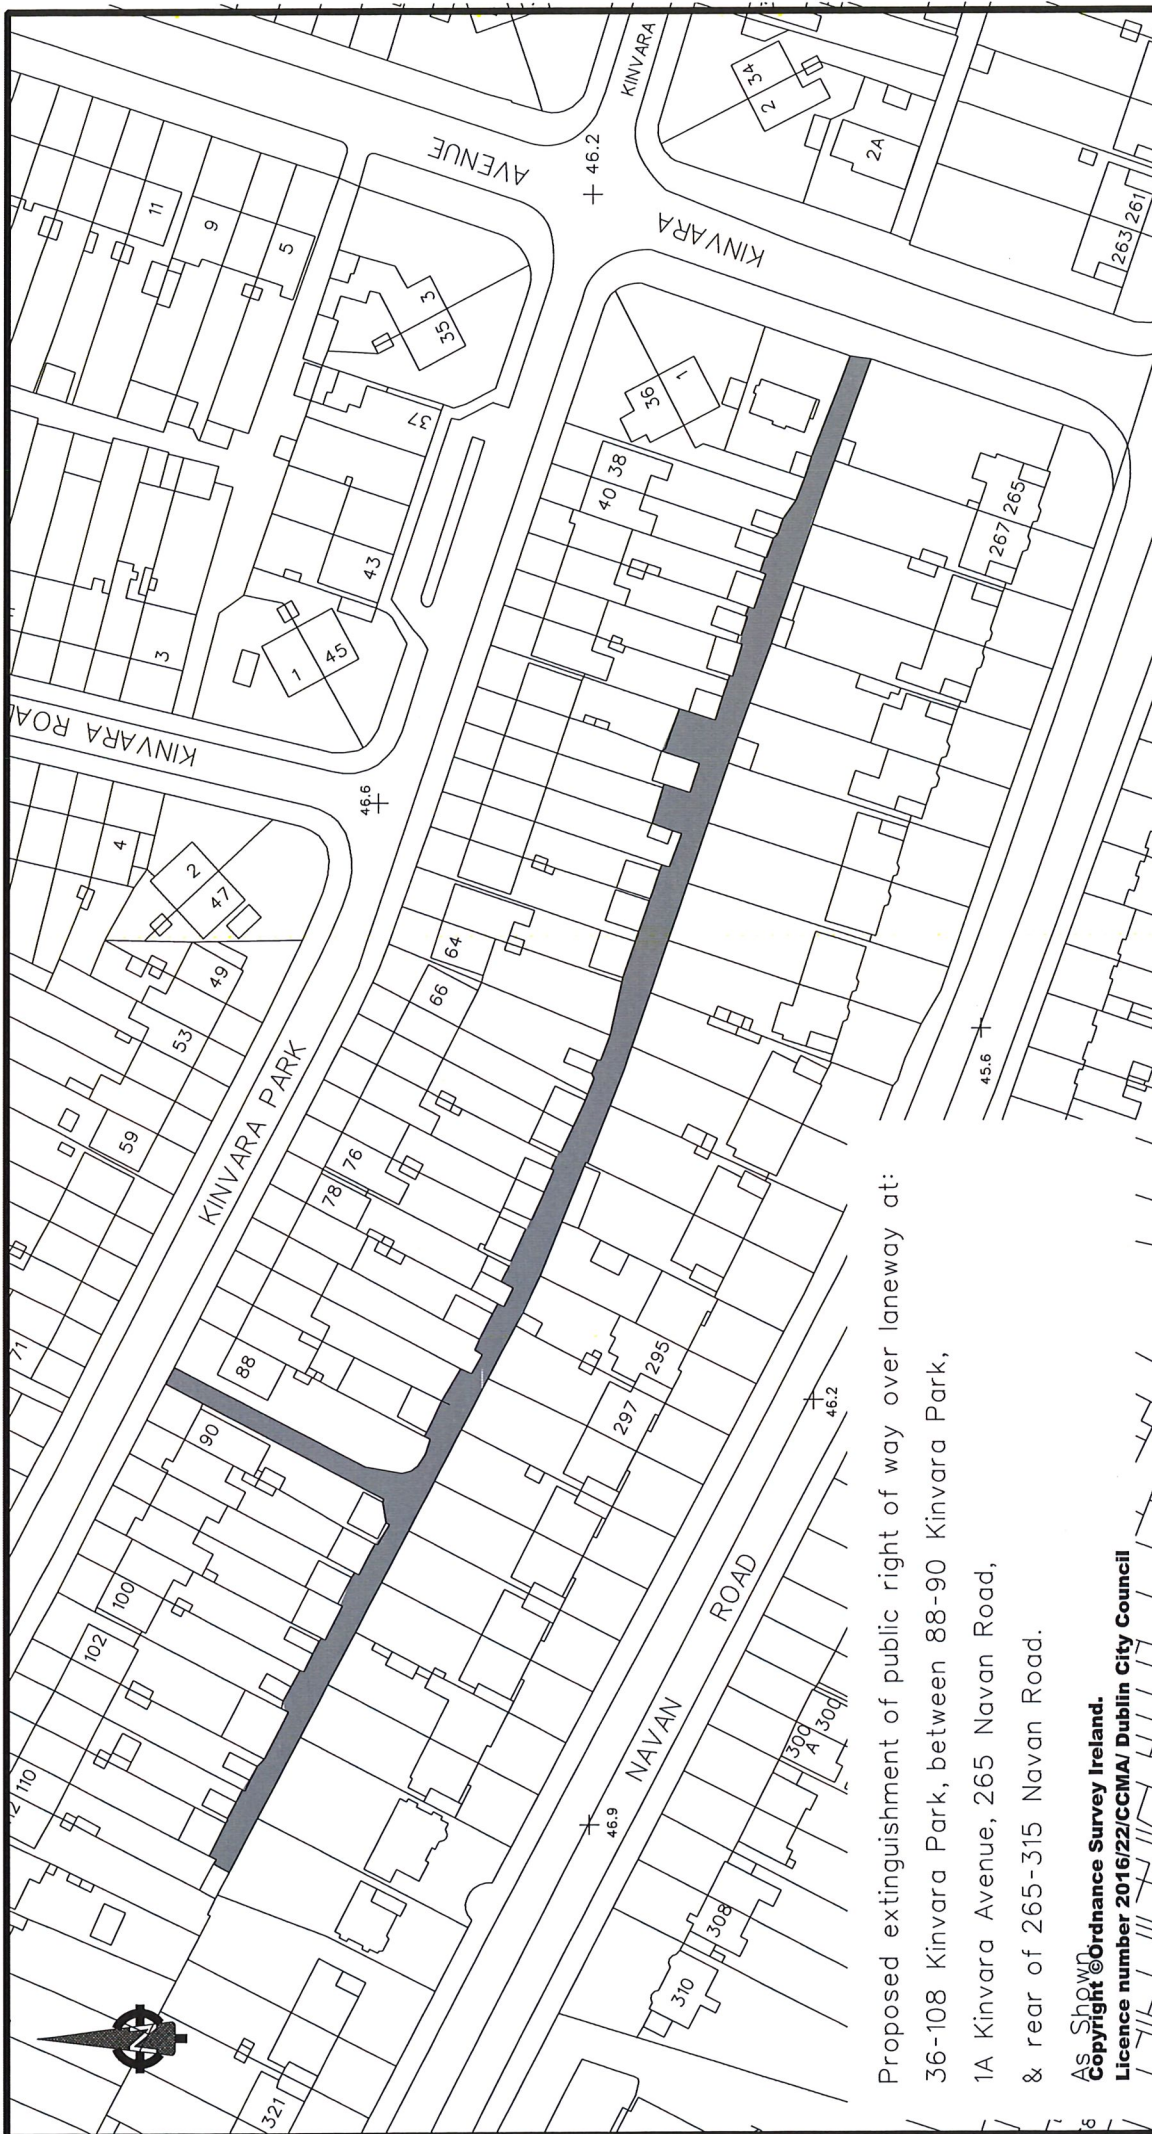

Proposed extinguishment of public right of way over laneway at:
 36-108 Kinvara Park, between 88-90 Kinvara Park,
 1A Kinvara Avenue, 265 Navan Road,
 & rear of 265-315 Navan Road.

As Shown
 Copyright © Ordnance Survey Ireland.
 Licence number 2016/22/CCMA/ Dublin City Council



ENVIRONMENT & TRANSPORTATION DEPARTMENT,
 CIVIC OFFICES,
 WOOD QUAY, DUBLIN 8.

John W. Flanagan
 PhD CEng Eur Ing FIE FICE
 Acting City Engineer

REVISION	DESCRIPTION	DATE	REFERENCE DRAWINGS
		/ /20	
		/ /20	
		/ /20	

DATUM	
C.A.D. BY	
CHECKED BY	
APPROVED BY	

ROADS MAINTENANCE DIVISION

Roads Act 1993 Section 73(1)
 Proposed extinguishment of public r.o.w.
 over laneway at rear of 36-108 Kinvara Pk,
 88-90 Kinvara Pk, 265-315 Navan Road

SCALE 1:1250

DATE 24/1/2017

DRAWING No.

R.M. 36889