

**Housing, Community & Emergency Services Department
South East Area Office**

**To the Chairperson and Members of the
South East Area Committee**

Naming and numbering proposal for a new development on a site at the rear of 10 Ely Place, Dublin 2.

Eachlann Íle / Ely Mews

A request has been received from O'Donoghue & Associates Architects, No. 02 Benedict Buildings, Carysfort Avenue, Blackrock, Co. Dublin, A94 TH56 to name and number a dwelling which has been developed on a site at the rear of 10 Ely Place, Dublin 2.


The applicant has chosen the name Ely Mews as the site is just off Ely Place. The applicant states:

"The name 'Ely Mews' is proposed to distinguish the dwelling from the main terrace along Ely Place."

The development is indicated on the drawing R.M. 37135.

The Heritage Officer considers the proposed name appropriate and accordingly the scheme is recommended for approval.

**Brian Hanney
Area Manager**

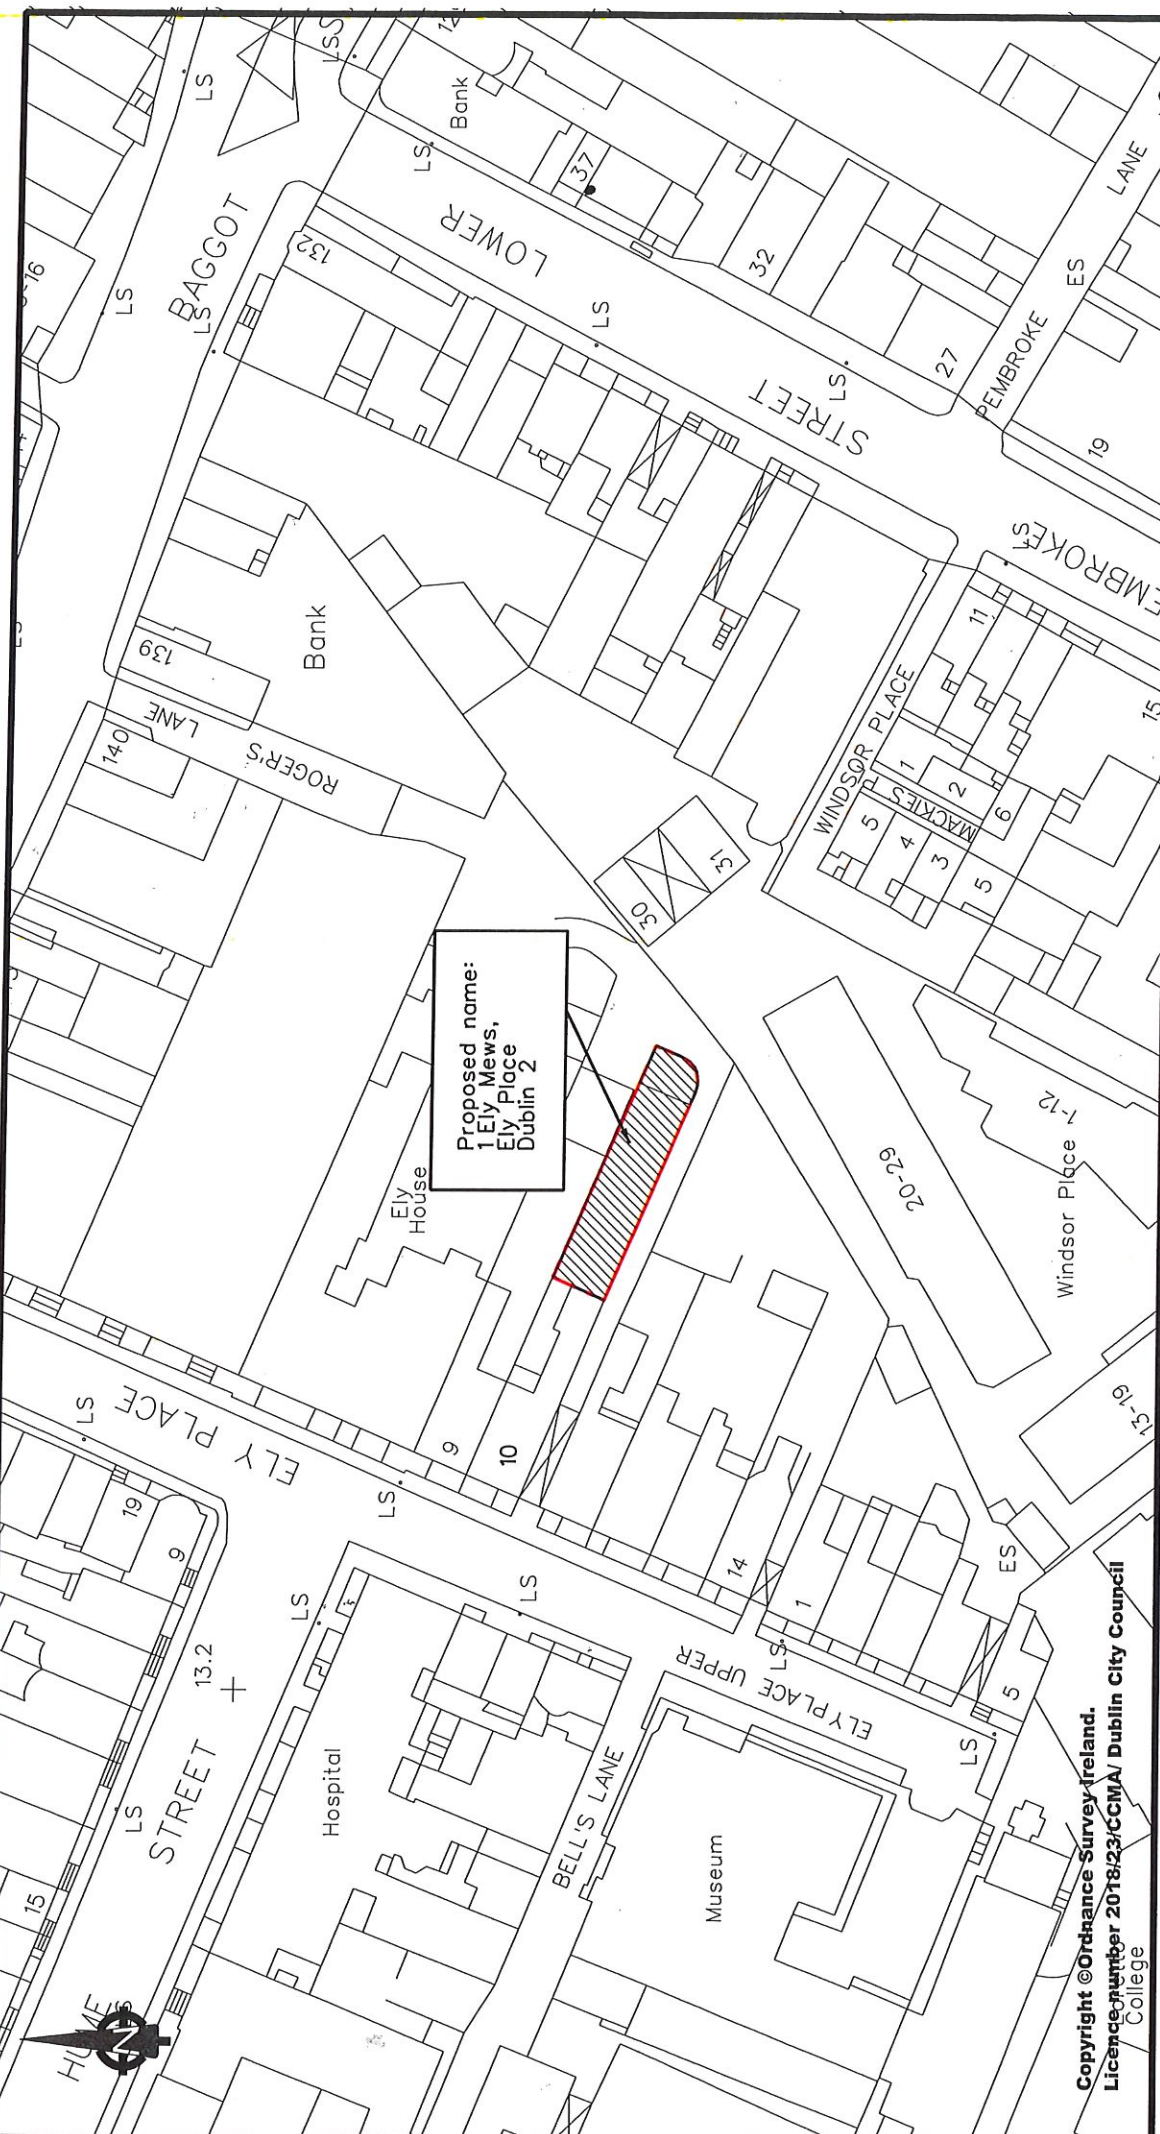

Proposed name:
1 Ely Mews,
Ely Place
Dublin 2

Copyright © Ordnance Survey Ireland.
License number 2018/23/CCMA/ Dublin City Council
College

New development at 10 Ely Place.
1 Ely Mews, Ely Place.
Proposed naming

SCALE 1:1000
DATE 24/01/2019

DRAWING No.
R.M. 37135

REVISION	DESCRIPTION	DATE	REFERENCE DRAWINGS
		/20	
		/20	
		/20	

DATUM
C.A.D. BY
CHECKED BY
APPROVED BY

ROADS MAINTENANCE DIVISION

Comhairle Cathrach
Bhaile Átha Cliath
Dublin City Council

ENVIRONMENT & TRANSPORTATION DEPARTMENT,
CIVIC OFFICES,
WOOD QUAY, DUBLIN 8.

Dr John W. Flanagan CEng FIEI FICE
City Engineer