


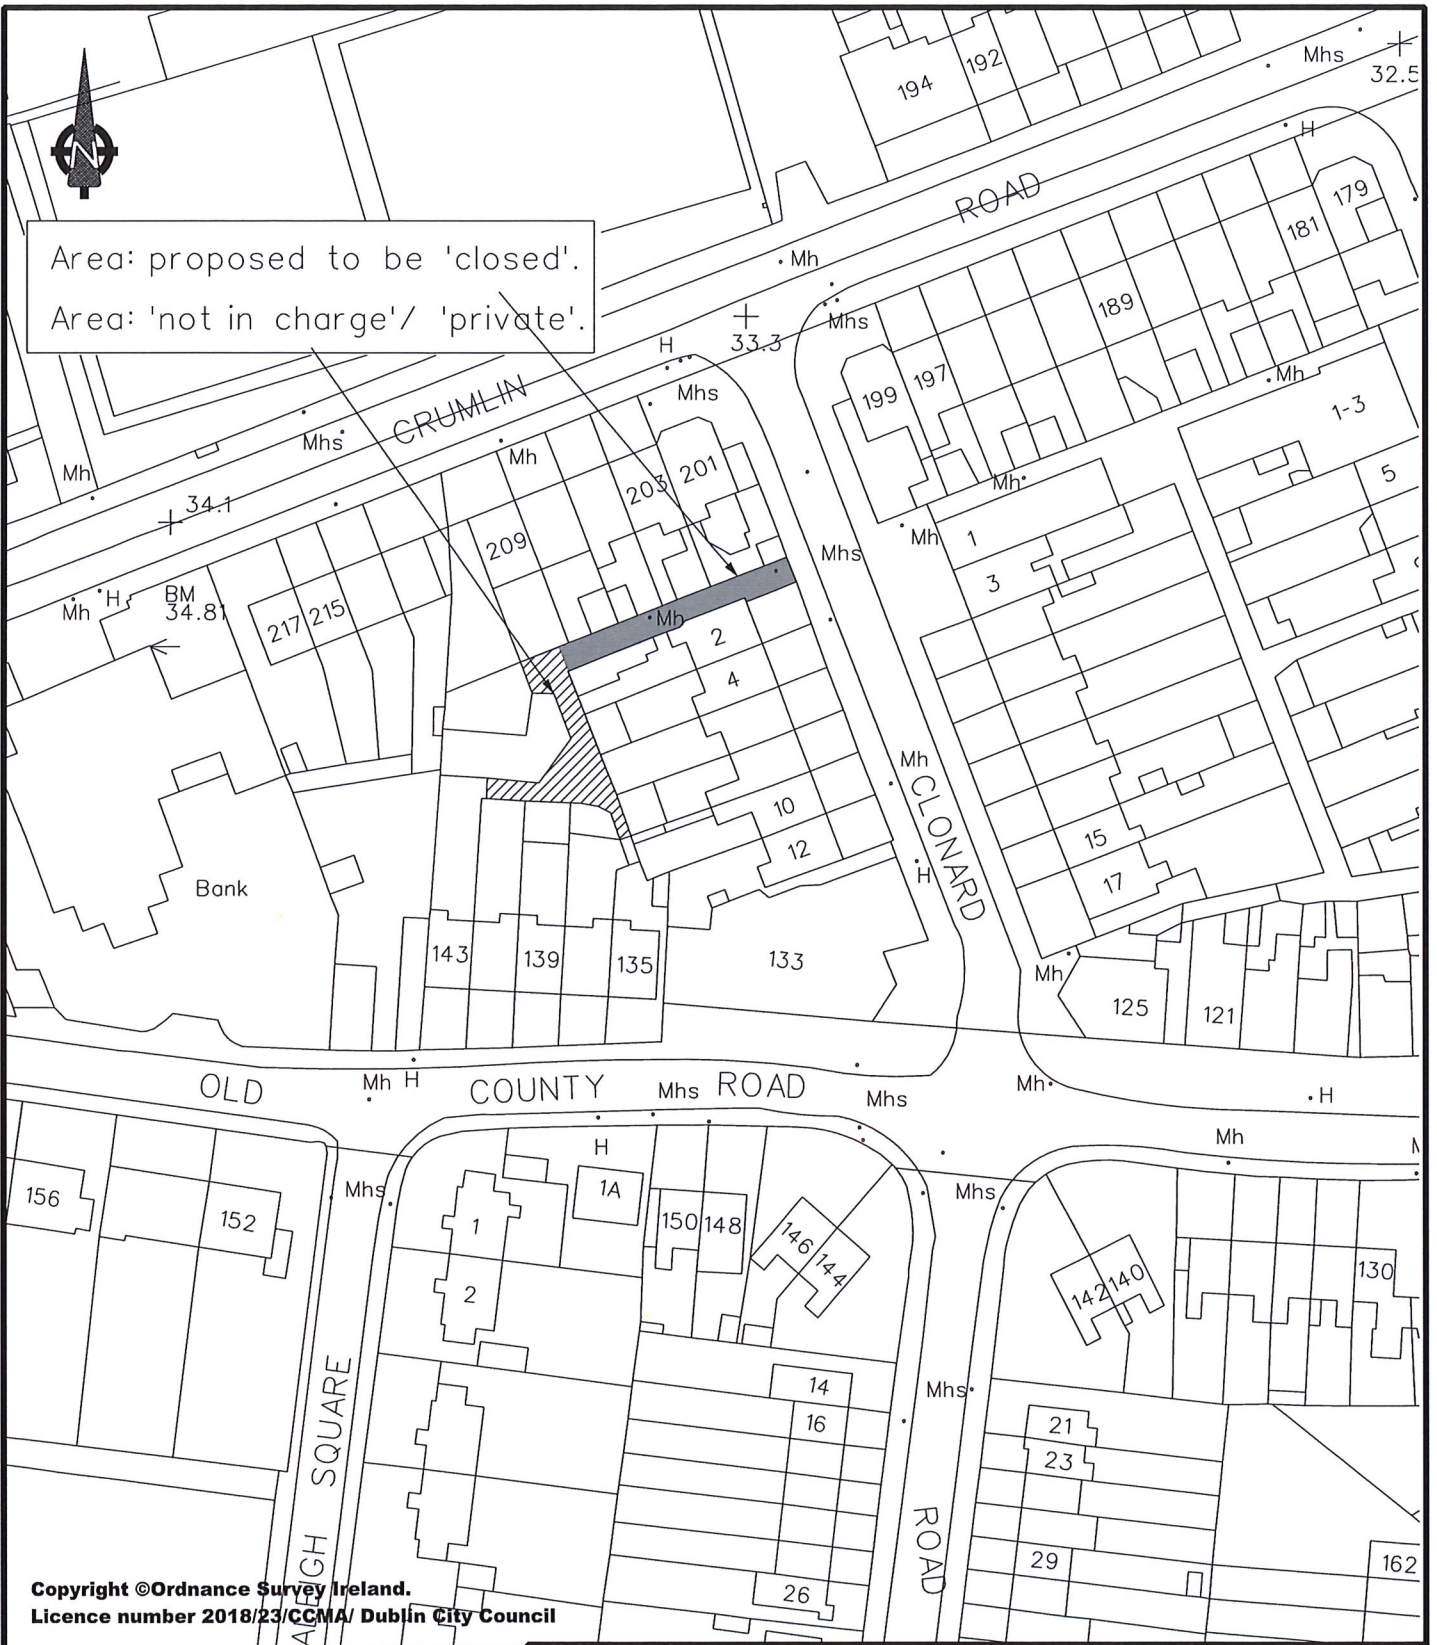

Area: proposed to be 'closed'.  
 Area: 'not in charge' / 'private'.



Copyright © Ordnance Survey Ireland.  
 Licence number 2018/23/CCMA/ Dublin City Council



Comhairle Cathrach  
 Bhaile Átha Cliath  
 Dublin City Council

ENVIRONMENT & TRANSPORTATION DEPARTMENT,  
 CIVIC OFFICES,  
 WOOD QUAY, DUBLIN 8.

Roads Act 1993 Section 73(1).

Proposed extinguishment of public r.o.w.

Laneway at 2-10 Clonard Road,

137-143 Old County Rd, 201-209 Crumlin Rd.

ROADS MAINTENANCE DIVISION

R.M. 37066

Dr John W. Flanagan CEng FIEI FICE  
 City Engineer

C.A.D. BY	DATE	REVISED	SCALE
	15/10/2018	/ /20	1:1000