

To the Lord Mayor and
Members of the Dublin City Council

Report No. 103/2019.
Report of the North West Area Manager



**With reference to the Proposed Extinguishment of Public Right of Way over
laneway to the rear of 22A-38 Faussagh Avenue, Cabra, Dublin 7**

The following report was considered by the North West Area Committee at its meeting held on the 19th February 2019.

Proposal

At its meeting held in November 2018 the North West Area Committee agreed to initiate the statutory procedure to extinguish the public right of way under the provisions of Section 73 of the Roads Act 1993. The area is outlined on Drawing No. RM 23940.

Statutory Requirement

The proposal was advertised in the public press on 28th November 2018 and signs were erected on site in accordance with Section 73 of the Roads Act 1993. The latest date for receipt of submissions regarding this proposal was 16th January 2019.

No submissions were made.

Service Checks

A service check survey to establish the extent of the services located on this area was conducted amongst utility providers.


No submissions were made.

Resolution

That We, the Lord Mayor and Members of Dublin City Council, being the Roads Authority for the City of Dublin and being of the opinion that the Public Right of Way over the laneway to the rear of 22A-38 Faussagh Avenue, Cabra, Dublin 7 as shown on the attached Drawing No R.M. 23940 is no longer required for public use, extinguish the public right of way in accordance with Section 73 of the Roads Act 1993".

David Dinnigan
Area Manager

11th March 2019

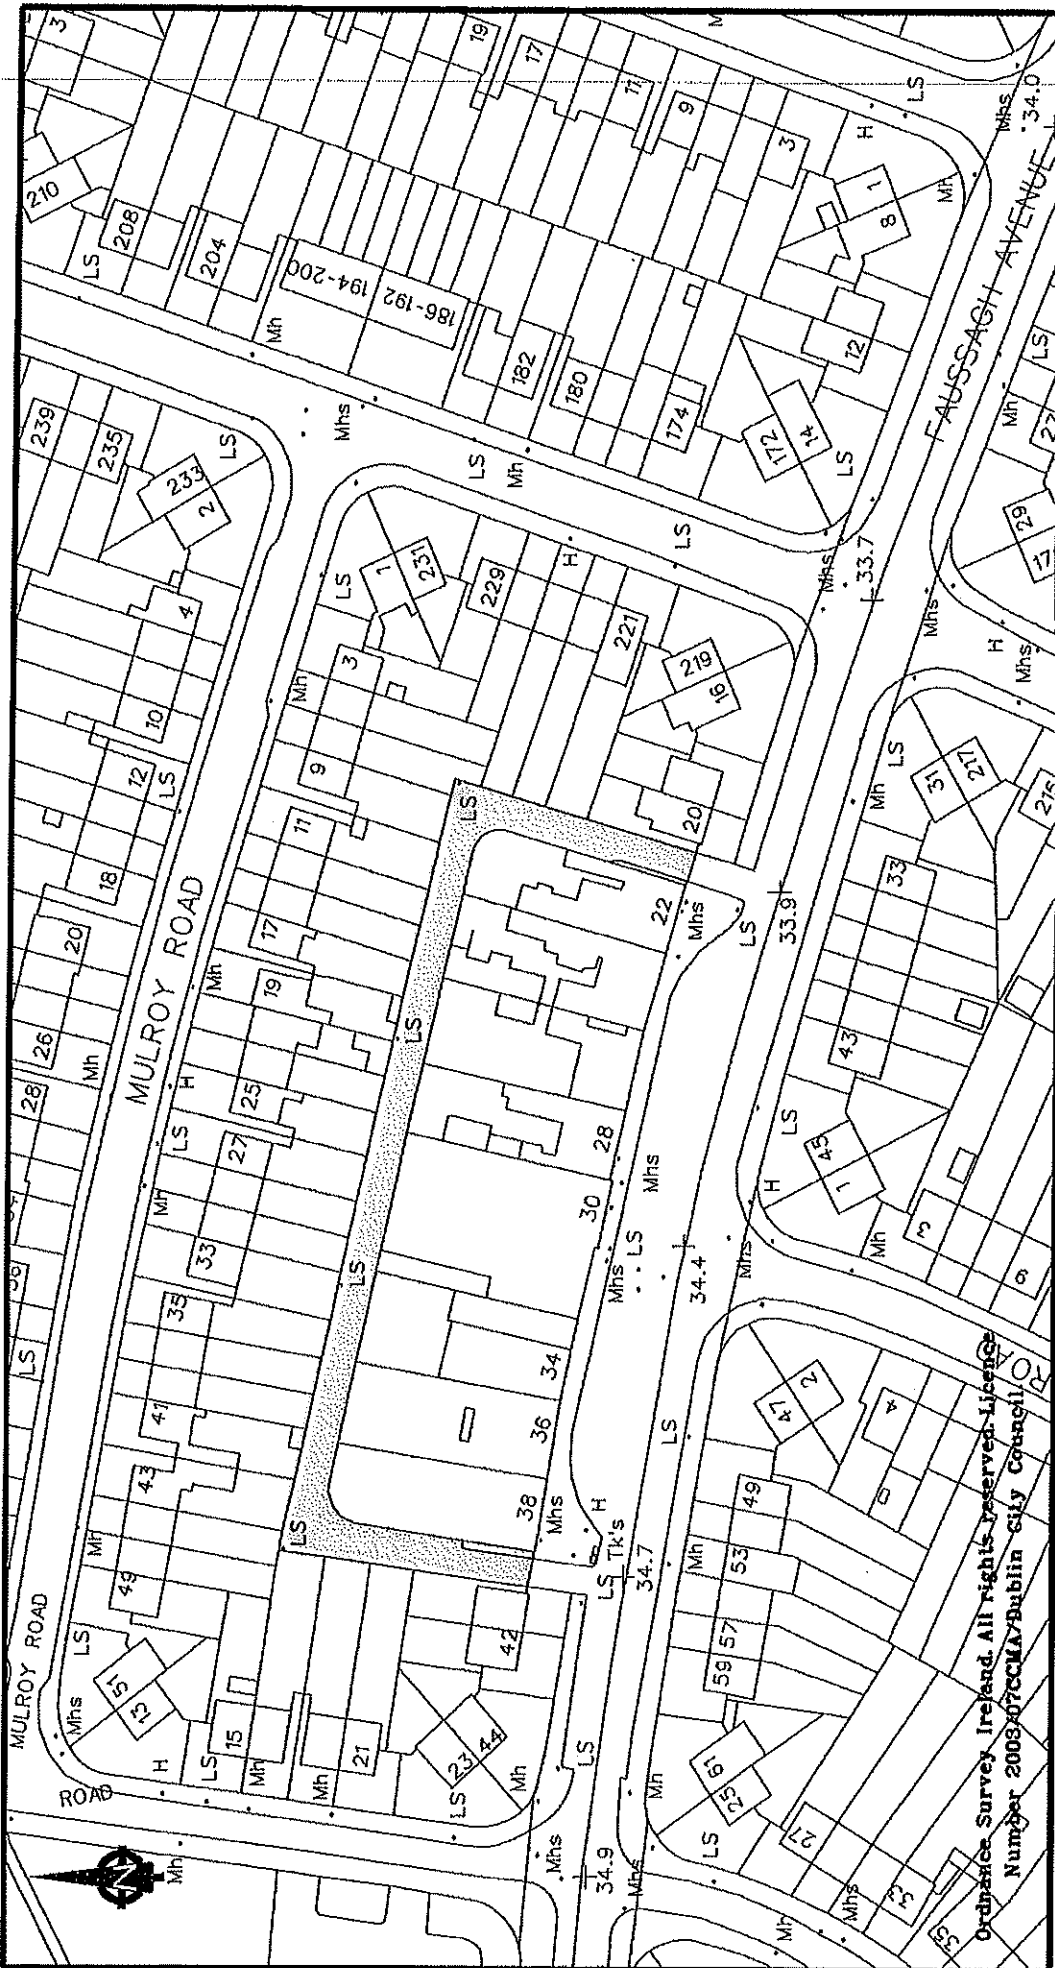

Ordnance Survey Ireland. All rights reserved. Licence Number 2008/072614/Dublin City Council

DUBLIN CITY COUNCIL
 Comhairle Chathair Bhaile Átha Cliath
 ROADS & TRAFFIC DEPARTMENT
 CIVIC OFFICES
 WOOD QUAY, DUBLIN 3.

R. CALLAGY
 DEPUTY CITY ENGINEER (ROADS & TRAFFIC)

REVISION	DESCRIPTION	DATE	REFERENCE DRAWINGS
		/20	
		/20	
		/20	

Roads Act 1993 Section 78 (1)
 Proposed extinguishment of public r.o.w.
 over laneway at nos 20-40
 Faussagh Avenue, Dublin 7.

SCALE 1:1000
 DATE 28/09/2004
 DRAWING No. R.M. 23940

ROADS MAINTENANCE DIVISION