

**Housing, Community & Emergency Services Department  
South East Area Office**

**To the Chairperson and Members of the  
South East Area Committee**

---

**Naming and numbering proposal for new development on a site at Charlemont Street / Tom Kelly Road, Dublin 2.**

---

A request to name and number a development on a site at Charlemont Street / Tom Kelly Road has been received. The residential element of Block 3, known as French-Mullen House has already been approved.

The proposed naming and numbering scheme is outlined in the following table:


<b>Building Name in Irish</b>	<b>Building Name in English</b>	<b>Units in Irish</b>	<b>Unit(s) in English</b>	<b>Use</b>
1 Cearnóg Charlemont	1 Charlemont Square	Aonad 1 agus 2	Units 1 and 2	Office accommodation. Retail units.
2 Cearnóg Charlemont	2 Charlemont Square	Aonad 3 - 5	Units 3 - 5	Office accommodation. Retail units.
Bloc 3, Cearnóg Charlemont	Block 3, Charlemont Square	Aonad 1 - 3	Units 1 – 3	Retails units.
Loc 6, Cearnóg Charlemont	Lock 6, Charlemont Square	Aonad 6 Árasán 1 - 86	Unit 6 Apartments 1 – 86	Retail unit. Residential units.
Loc 7, Cearnóg Charlemont	Lock 7, Charlemont Square	Aonad 7 Aonad 8 Aonad 2, 20 / 21 Sráid Richmond Theas Árasán 1 – 86	Unit 7 Unit 8 Unit 2, 20 / 21 Richmond Street South.	Concierge unit. Retail unit. Retail unit. Residential units.

Geata an Loic, Cearnóg Charlemont	Lock Gate, Charlemont Square	18 /19 Sráid Richmond Theas	18 /19 Richmond Street South	Retail unit.
		Árasán 1 – 15 Geata an Loic	Apartments 1 – 15 Lock Gate	Residential units.

The development is indicated on the Map Index No. SM-2019-0312 dated 17-05-2019 (copy attached).


The Heritage Officer considers the proposed names appropriate, as all names therein are a continuation of existing place or building / structure names and accordingly the scheme is recommended for approval.

**Brian Hanney**  
**Area Manager**

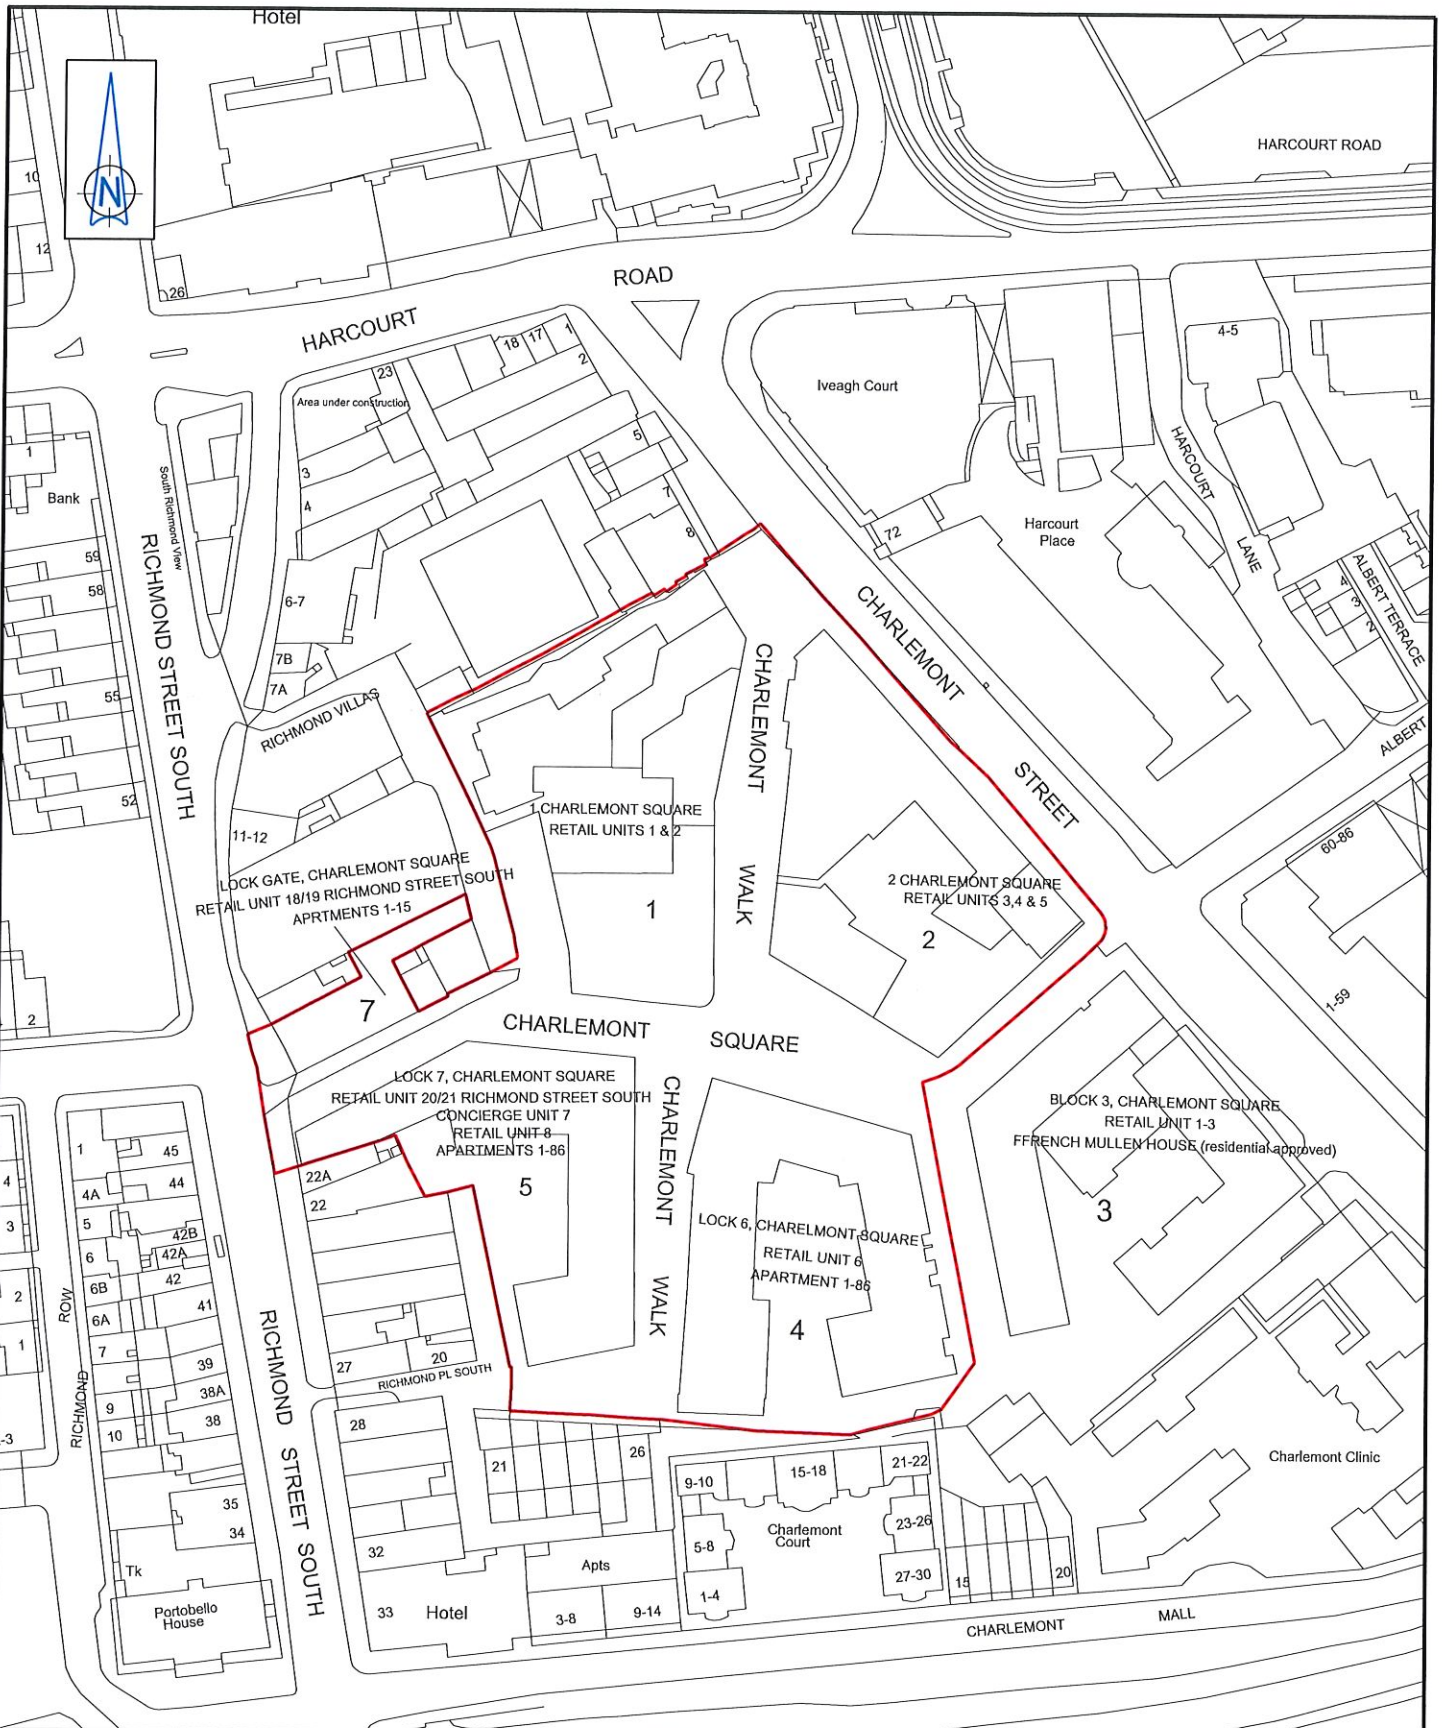

# CHARLEMONT STREET

## Map for Naming and Numbering

 Comhairle Cathrach Bhaile Átha Cliath Dublin City Council		An Roinn Comhshaoil agus Iompair Rannán Suirbhéireachta agus Léarscáilithe Environment and Transportation Department Survey and Mapping Division	
<b>O.S. REF</b> 3263-20, 25 3264-16, 21	<b>SCALE</b> 1:1000	<b>INDEX No</b> FOLDER No CODE DWS No REV	<b>FILE NO</b> SM-2019-0312-0204-C5-001-A.dgn
<b>DATE</b> 17-05-2019	<b>SURVEYED / PRODUCED BY</b> L. Butler	<small>THIS MAP IS CERTIFIED TO BE COMPUTER GENERATED BY DUBLIN CITY COUNCIL FROM ORDNANCE SURVEY DIGITAL MAPBASE SURVEY, MAPPING AND RELATED RESEARCH APPROVED</small>	
<b>Dr JOHN W. FLANAGAN</b> CEng FIEI FICE CITY ENGINEER		<b>APPROVED</b> THOMAS CURRAN ACTING MANAGER LAND SURVEYING & MAPPING DUBLIN CITY COUNCIL	<b>INDEX No.</b> SM-2019-0312

OSi data : © Ordnance Survey Ireland. All rights reserved. Licence Number 2019 /23/CCMA/ Dublin City Council

