

**Housing, Community & Emergency Services Department
South East Area Office**

**To the Chairperson and Members of the
South East Area Committee**

**Naming and numbering proposal for a new development on a site at 17 Denzille Lane,
Dublin 2.**


Cúirt Denzille / Denzille Court

A request to name and number a development of apartments on a site at 17 Denzille Lane, Dublin 2 as 1 – 6 Cúirt Denzille / Denzille Court has been received. The applicant proposes to retain the existing road number, 17 Denzille Lane, Dublin D02 XR97.

The development is shown outlined on Map Index No. SM-2019-0417.

The Heritage Officer considers the proposed name appropriate and accordingly the scheme is recommended for approval.

**Mary Taylor
Executive Manager South City**

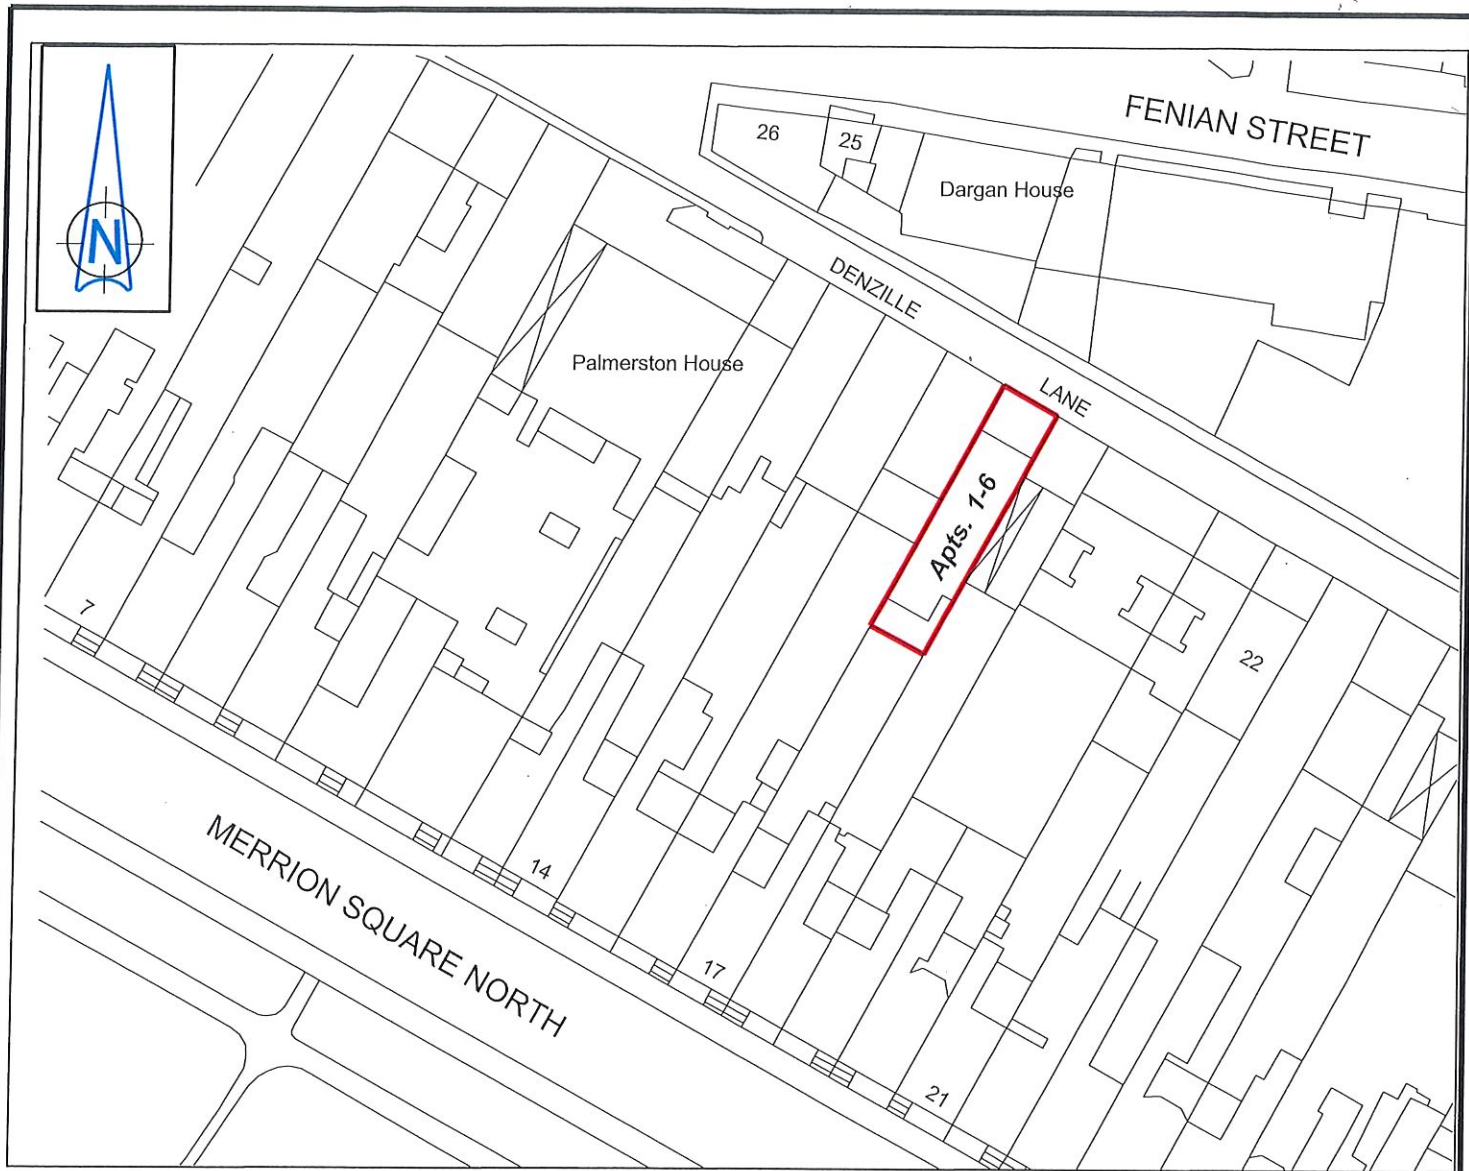

DENZILLE COURT , DENZILLE LANE, DUBLIN 2

Map for naming and numbering purposes



Comhairle Cathrach
Bhaile Átha Cliath
Dublin City Council

An Roinn Comhshaoil agus Iompair
Rannán Suirbhéireachta agus Léarscáilithe
Environment and Transportation Department
Survey and Mapping Division

O.S REF
3264-11

SCALE
1-1000

DATE
24-06-2019

SURVEYED /
PRODUCED BY
PMcGinn

INDEX No	FOLDER No	CODE	DWG No	REV
SM-2019-0417-	0204-	C23 -	001 -	A.dgn

THIS MAP IS CERTIFIED TO BE COMPUTER GENERATED BY
DUBLIN CITY COUNCIL FROM ORDNANCE SURVEY DIGITAL MAPBASE
SURVEY, MAPPING AND RELATED RESEARCH APPROVED

APPROVED _____
THOMAS CURRAN
ACTING MANAGER LAND SURVEYING & MAPPING
DUBLIN CITY COUNCIL

Dr JOHN W. FLANAGAN
CEng FIEI FICE
CITY ENGINEER

INDEX No.
SM-2019-0417