

**Housing, Community & Emergency Services Department
South East Area Office**

**To the Chairperson and Members of the
South East Area Committee**

**Addendum report of the naming and numbering proposal for new development on a
site at Charlemont Street / Tom Kelly Road, Dublin 2.**

**Siúlán Charlemont / Charlemont Walk
Cearnóg Charlemont / Charlemont Square
Rae Charlemont / Charlemont Row**


A proposal to name and number a development on a site at Charlemont Street / Tom Kelly Road was agreed by the committee at the July meeting of the South East Area Committee and approved by Manager's Order Sth.C5/19 dated 11/07/2019.

The proposal to name the streets within the development as Charlemont Walk, Charlemont Square and Charlemont Row was accidentally omitted from the previous report.

The development is indicated on the Map Index No. SM-2019-0312 dated 17-05-2019 (copy attached).


The Heritage Officer considers the proposed names, Charlemont Walk, Charlemont Square and Charlemont Row appropriate and accordingly the names are recommended for approval.

**Mary Taylor
Executive Manager, South City**

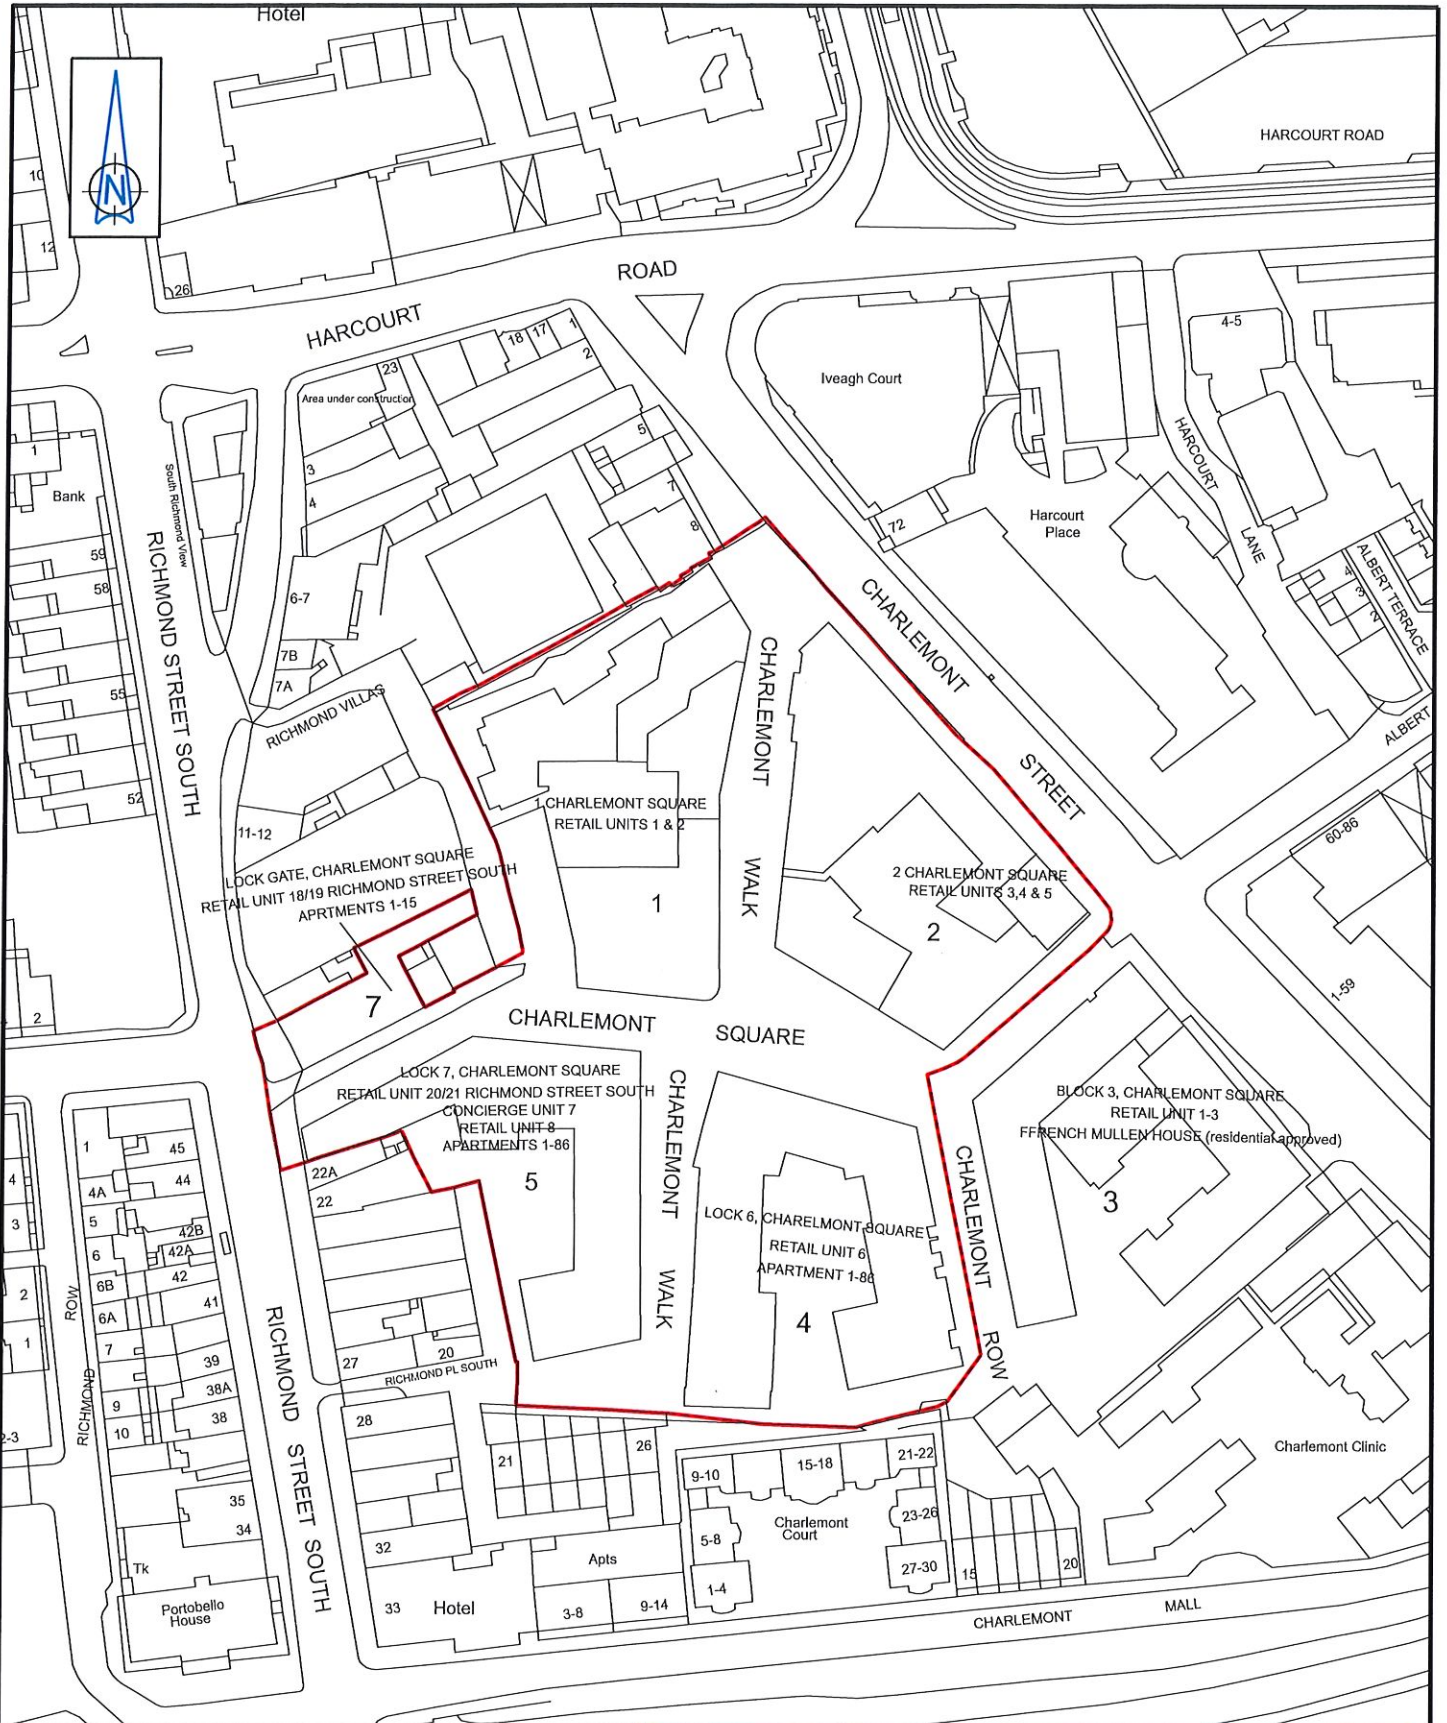

CHARLEMONT STREET

Map for Naming and Numbering

 Comhairle Cathrach Bhaile Átha Cliath Dublin City Council		An Roinn Comhshaoil agus Iompair Rannán Suirbhéireachta agus Léarscáilithe Environment and Transportation Department Survey and Mapping Division	
O.S REF 3263-20, 25 3264-16, 21	SCALE 1:1000	FILE NO	INDEX No FOLDER No CODE DWG No REV SM-2019-0312_0204-C5-001-A.dgn
DATE 17-05-2019	SURVEYED / PRODUCED BY L. Butler	<small>THIS MAP IS CERTIFIED TO BE COMPUTER GENERATED BY DUBLIN CITY COUNCIL FROM ORDNANCE SURVEY DIGITAL MAPBASE SURVEY, MAPPING AND RELATED RESEARCH APPROVED</small>	
Dr JOHN W. FLANAGAN CEng FIEI FICE CITY ENGINEER		APPROVED THOMAS CURRAN ACTING MANAGER LAND SURVEYING & MAPPING DUBLIN CITY COUNCIL	INDEX No. SM-2019-0312