

**Housing, Community & Emergency Services Department  
South East Area Office**

**To the Chairperson and Members of the  
South East Area Committee**

---

**Revision to previously approved naming and numbering scheme for a new development at Lansdowne Road, Dublin 4.**

---

**Áras Burbidge / The Burbidge**

The following naming and numbering scheme was approved by Manager's Orders EM/46/2016 dated 12/10/2016 and EM/06/2017 dated 3/1/2017.

<b>Block Ref.</b>	<b>Block Name (approved by DCC)</b>	<b>Unit Nos. (approved by DCC)</b>
Block 03	The Templeton	1 - 21
Block 04	The Blake	1 - 23
Block 05	The Burbridge	1 - 24
Block 06A	The Barrington	1 – 3 and 7 - 27
Block 06B	The Barrington	4 – 6 and 28 - 51
Block 06C	The Nicholson	1 – 3 and 7 - 28
Block 06D	The Nicholson	4 – 6 and 29 – 52
Block 06E	The Harvey	1 – 18
Block 07	The Hutchins	1 – 26

The numbering scheme was amended as outlined in the table below (changes highlighted in red) by Manager's Order Sth.C 13/19 dated 23<sup>rd</sup> August 2019.


<b>Block Ref.</b>	<b>Block Name (approved by DCC)</b>	<b>Unit Nos.</b>	<b>Changes (highlighted in red)</b>
Block 03	The Templeton	1 - 21	
Block 04	The Blake	1 - 23	
Block 05	The Burbridge	1 - 24	
Block 06A	The Barrington	1 – 3 and 7 - 27	
Block 06B	The Barrington	4 – 6 and 28 - 51	
Block 06C	The Nicholson	1 – 3 and 7 - <b>27</b>	One less apt.
Block 06D	The Nicholson	4 – 6 and 29 – <b>51</b>	One less apt.
Block 06E	The Harvey	1 – 18	
Block 07	The Hutchins	1 – <b>28</b>	Two additional apts.

The applicant has also applied to amend a clerical error in the original application in relation to the name "The Burbridge", which should have read "The Burbidge" (after the botanist).

The development is indicated on Map Index No. SM-2019-0985.

There is no objection to the correction of the name, "The Burbridge" to "The Burbidge" and the proposal is accordingly recommended for your agreement.


**Mary Taylor**  
**Executive Manager, South City**

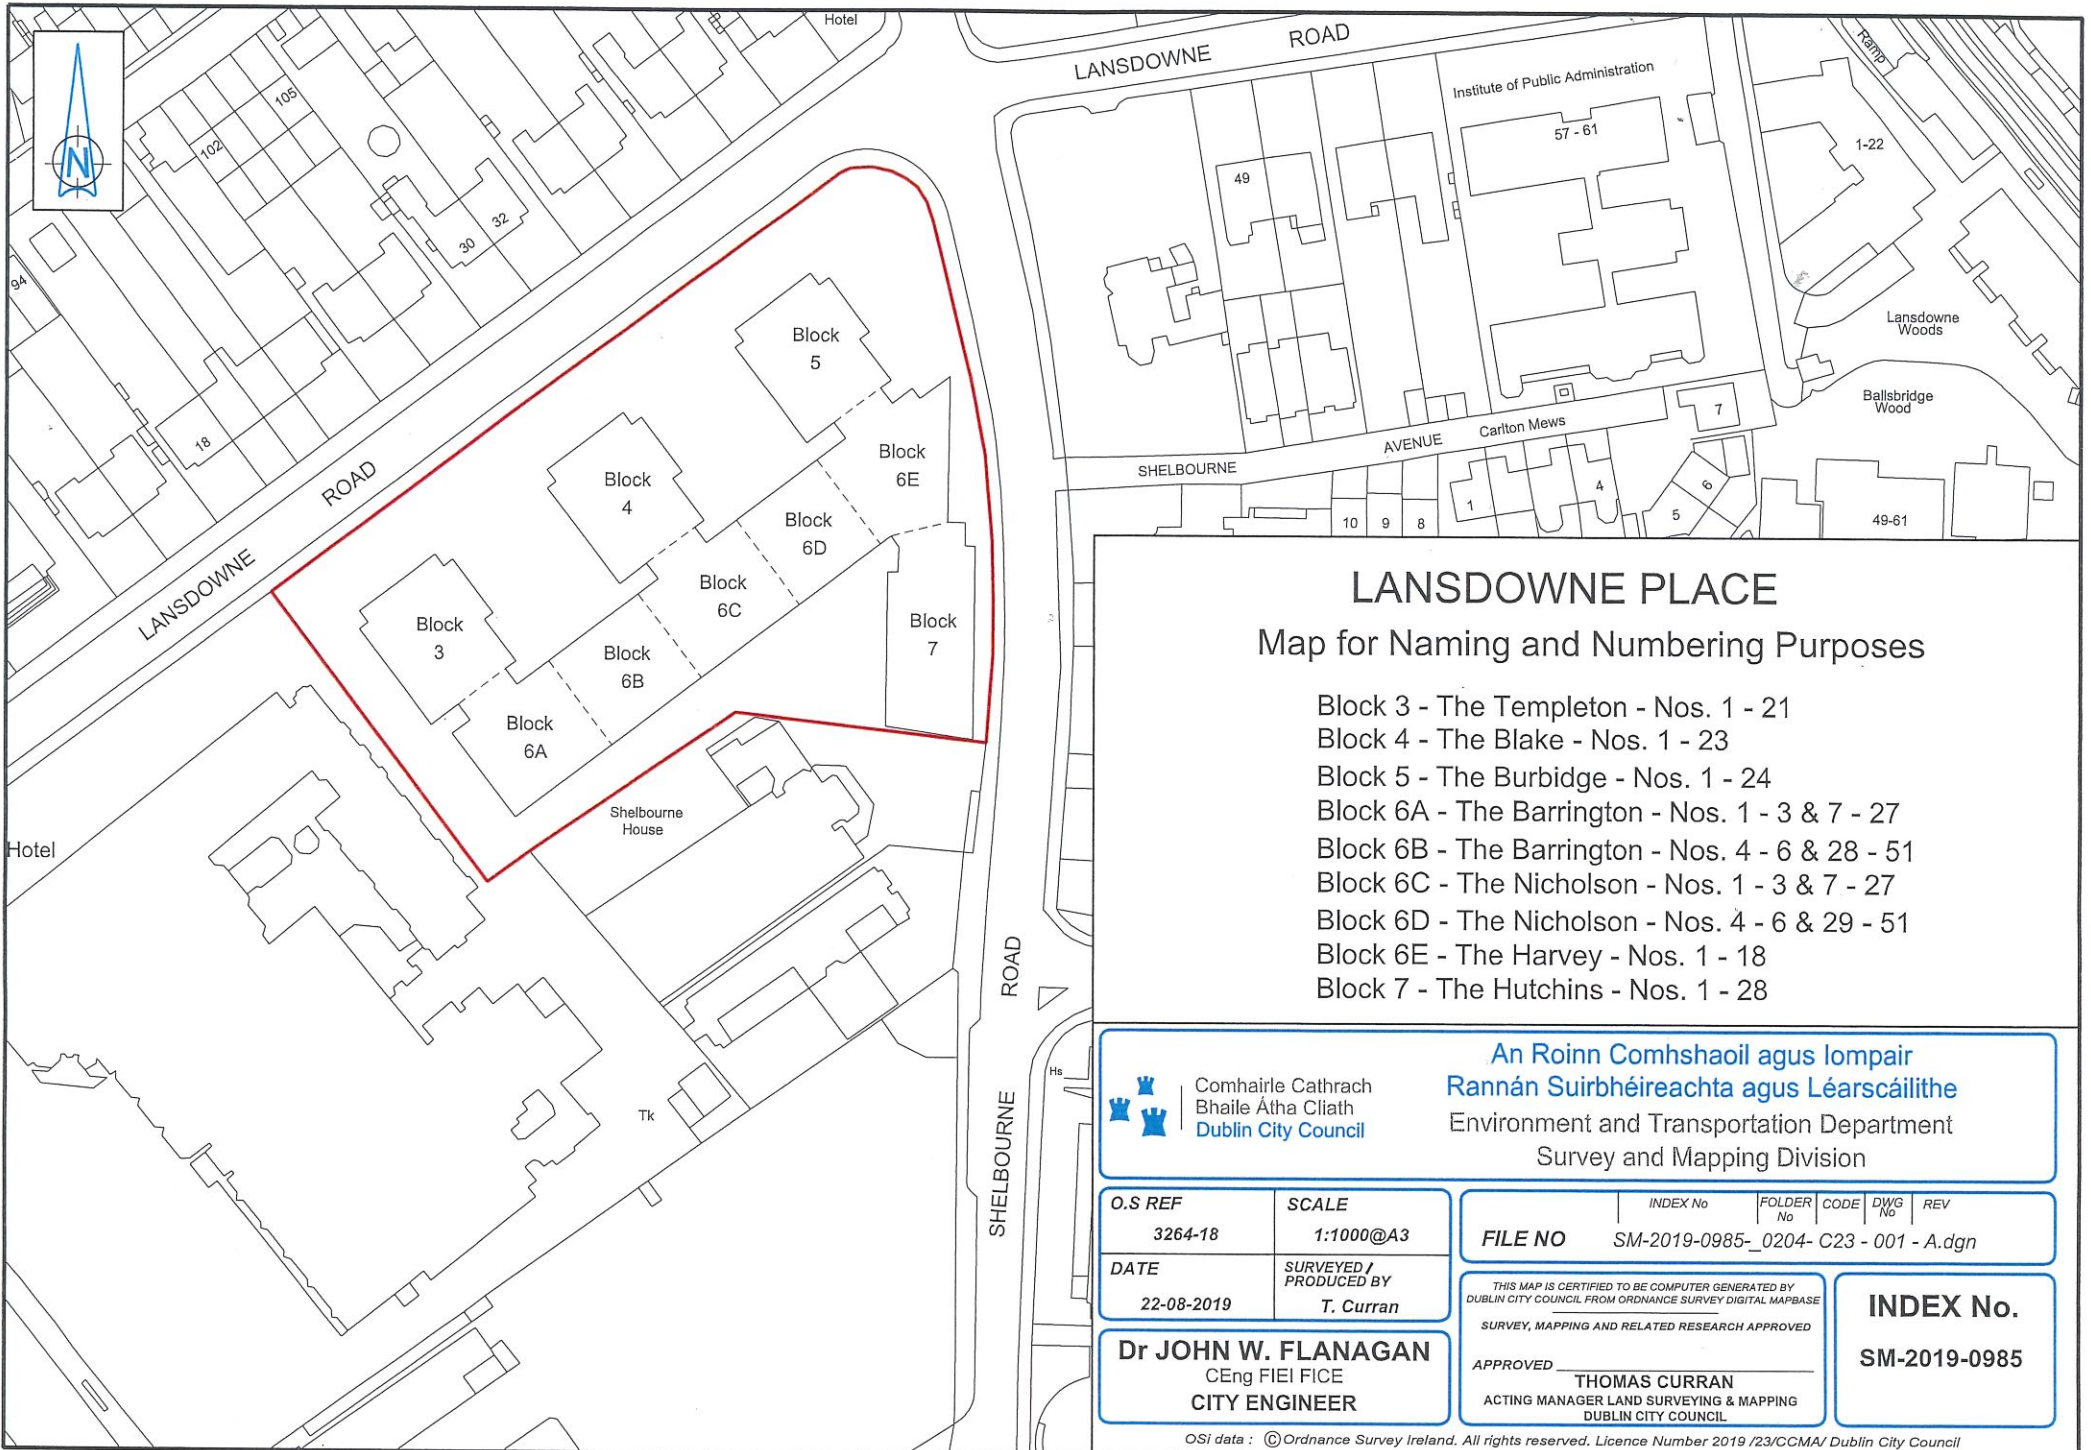

## LANSDOWNE PLACE

### Map for Naming and Numbering Purposes

- Block 3 - The Templeton - Nos. 1 - 21
- Block 4 - The Blake - Nos. 1 - 23
- Block 5 - The Burbidge - Nos. 1 - 24
- Block 6A - The Barrington - Nos. 1 - 3 & 7 - 27
- Block 6B - The Barrington - Nos. 4 - 6 & 28 - 51
- Block 6C - The Nicholson - Nos. 1 - 3 & 7 - 27
- Block 6D - The Nicholson - Nos. 4 - 6 & 29 - 51
- Block 6E - The Harvey - Nos. 1 - 18
- Block 7 - The Hutchins - Nos. 1 - 28


**Comhairle Cathrach  
Bhaile Átha Cliath  
Dublin City Council**

**An Roinn Comhshaoil agus Iompair  
Rannán Suirbhéireachta agus Léarscáilithe**  
 Environment and Transportation Department  
 Survey and Mapping Division

<b>O.S REF</b> 3264-18	<b>SCALE</b> 1:1000@A3
<b>DATE</b> 22-08-2019	<b>SURVEYED / PRODUCED BY</b> T. Curran

<b>FILE NO</b>	INDEX No	FOLDER No	CODE	DWG No	REV
SM-2019-0985-0204- C23 - 001 - A.dgn					

**Dr JOHN W. FLANAGAN**  
CEng FIEI FICE  
CITY ENGINEER

THIS MAP IS CERTIFIED TO BE COMPUTER GENERATED BY DUBLIN CITY COUNCIL FROM ORDNANCE SURVEY DIGITAL MAPBASE SURVEY, MAPPING AND RELATED RESEARCH APPROVED

APPROVED \_\_\_\_\_  
**THOMAS CURRAN**  
ACTING MANAGER LAND SURVEYING & MAPPING  
DUBLIN CITY COUNCIL

**INDEX No.**  
**SM-2019-0985**