


OCF - EM 1259 - 01

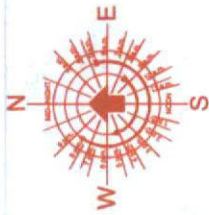

OSI Ireland Details
A4 Digital Vector Planning Pack 1:1000

**SITE LOCATION
MAP**

**SITE AREA
= 0.140 ACRES**


| ISSUE | DATE | DRN/CHK/NOTES |
|-------|------|---------------|
| | | |
| | | |

O'Carroll Fitzgerald Project &
Commercial Management Ltd,
Unit 19 Charleville Town Centre,
Charleville, Co. Cork
Tel 063 30917
E-mail: info@ocfpm.com
Web Site: www.ocfpm.com



| | |
|-------------|-------------------------------------------------------------------------------|
| Project | Camac Park |
| Title | SITE LOCATION MAP |
| Date | 24/10/2017 |
| Scale | 1:1000 A4 |
| Client | O'Carroll Fitzgerald Project & Commercial Management Ltd. |
| Drawn By | Noel Dinneen, O'Carroll Fitzgerald Project & Commercial Management Ltd. |
| Drawing No. | OCF - EM 1259 - 01 |
| ISSUE | |

DCC PLAN NO: 4229/17
RECEIVED 10 NOV 17

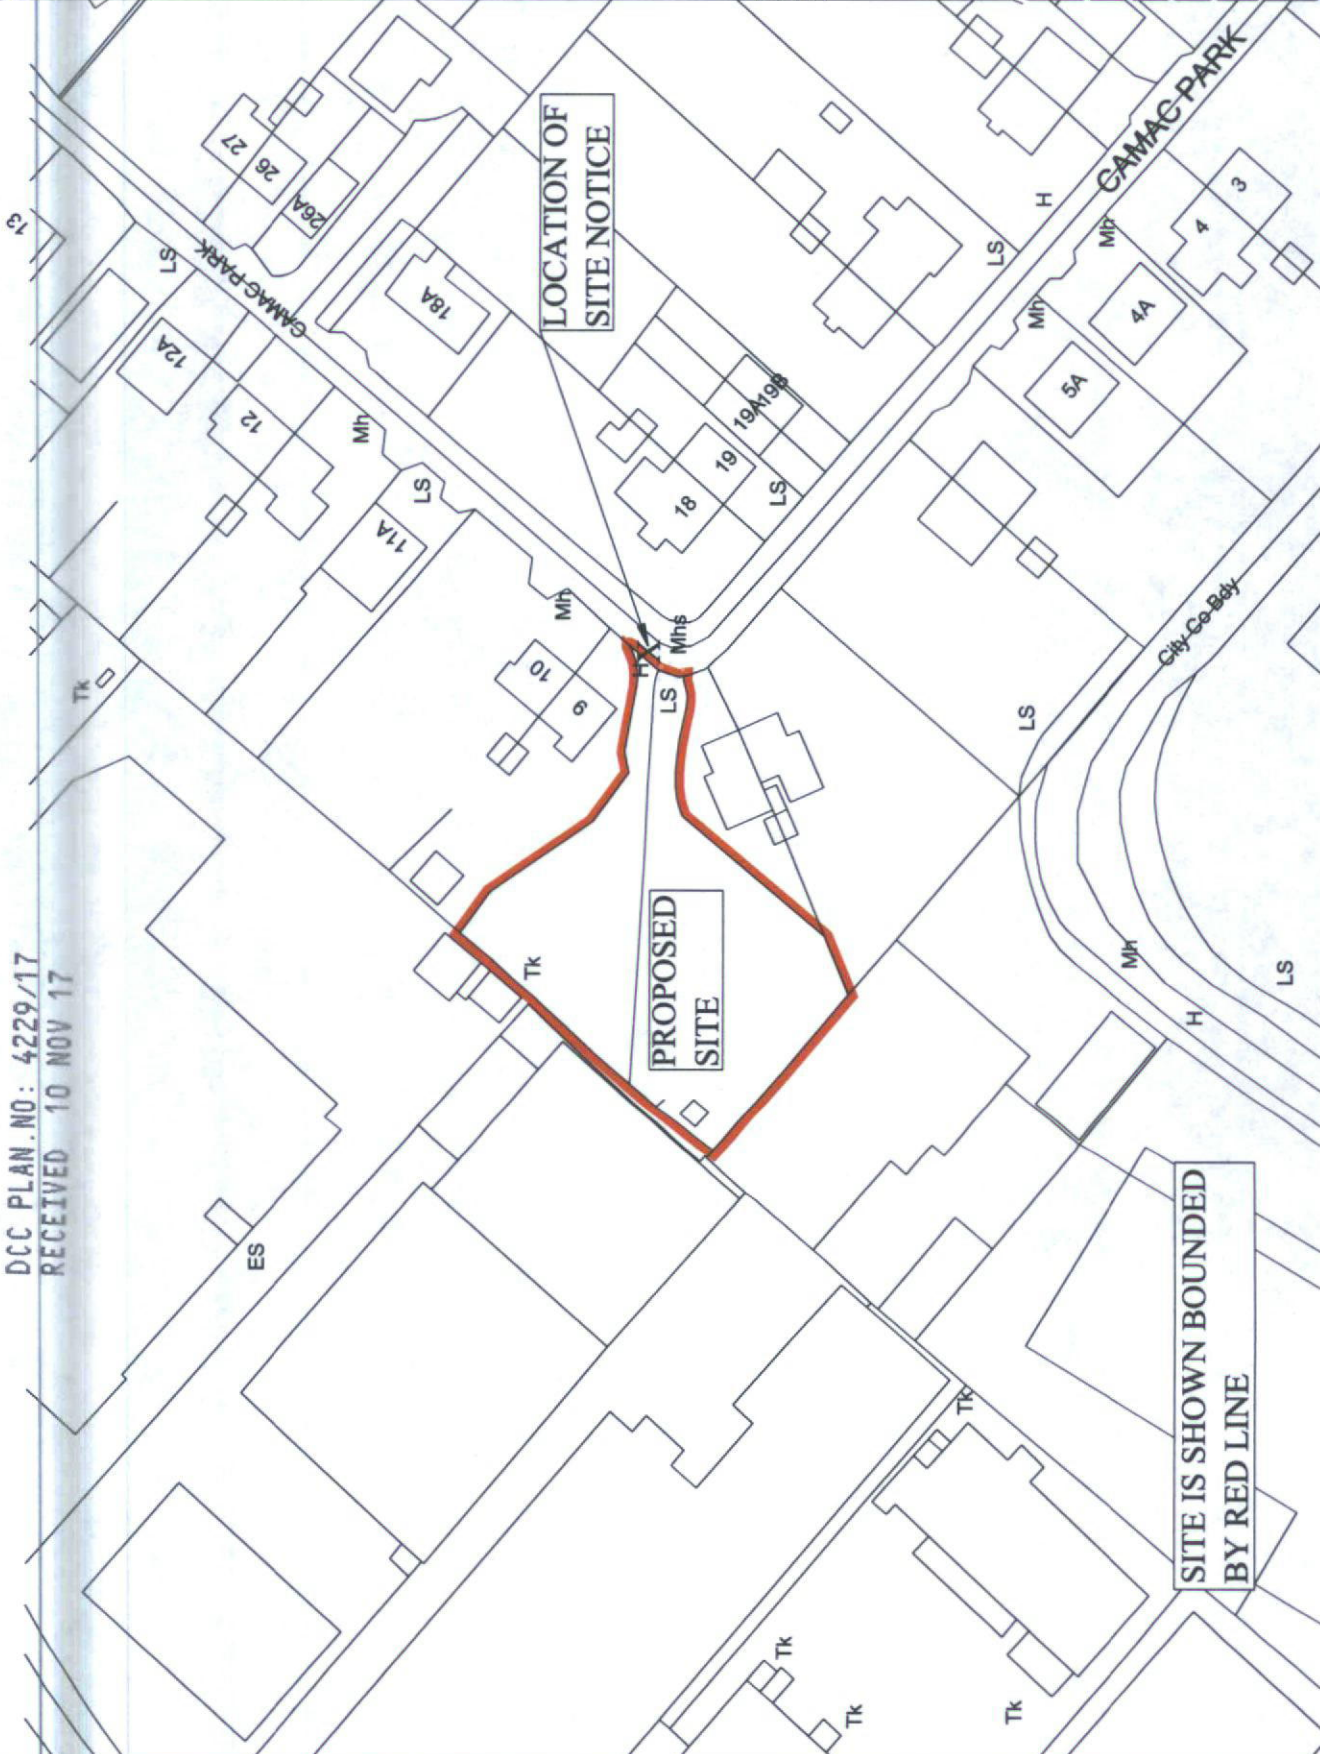

**PROPOSED
SITE**

**LOCATION OF
SITE NOTICE**

**SITE IS SHOWN BOUNDED
BY RED LINE**