

**Housing, Community & Emergency Services Department
South East Area Office**

**To the Chairperson and Members of the
South East Area Committee**

**Naming and numbering proposal for a new development on a site at 126 – 128 Harold's
Cross Road, Dublin 6W.**


Cnocán San Clár / Mount Clare

A request to name and number a development of apartments on a site at 126 – 128 Harold's Cross Road, Dublin 6W as 1 – 34 Cnocán San Clár / Mount Clare has been received. The applicant has suggested this name in reference to the existing road names containing Mount in the area and to St. Clare's Convent on the east side of Harold's Cross Park.

The development is shown outlined on Map Index No. SM-2019-1240.


The Heritage Officer considers the proposed name appropriate and accordingly the scheme is recommended for approval.

**Mary Taylor
Executive Manager South City**

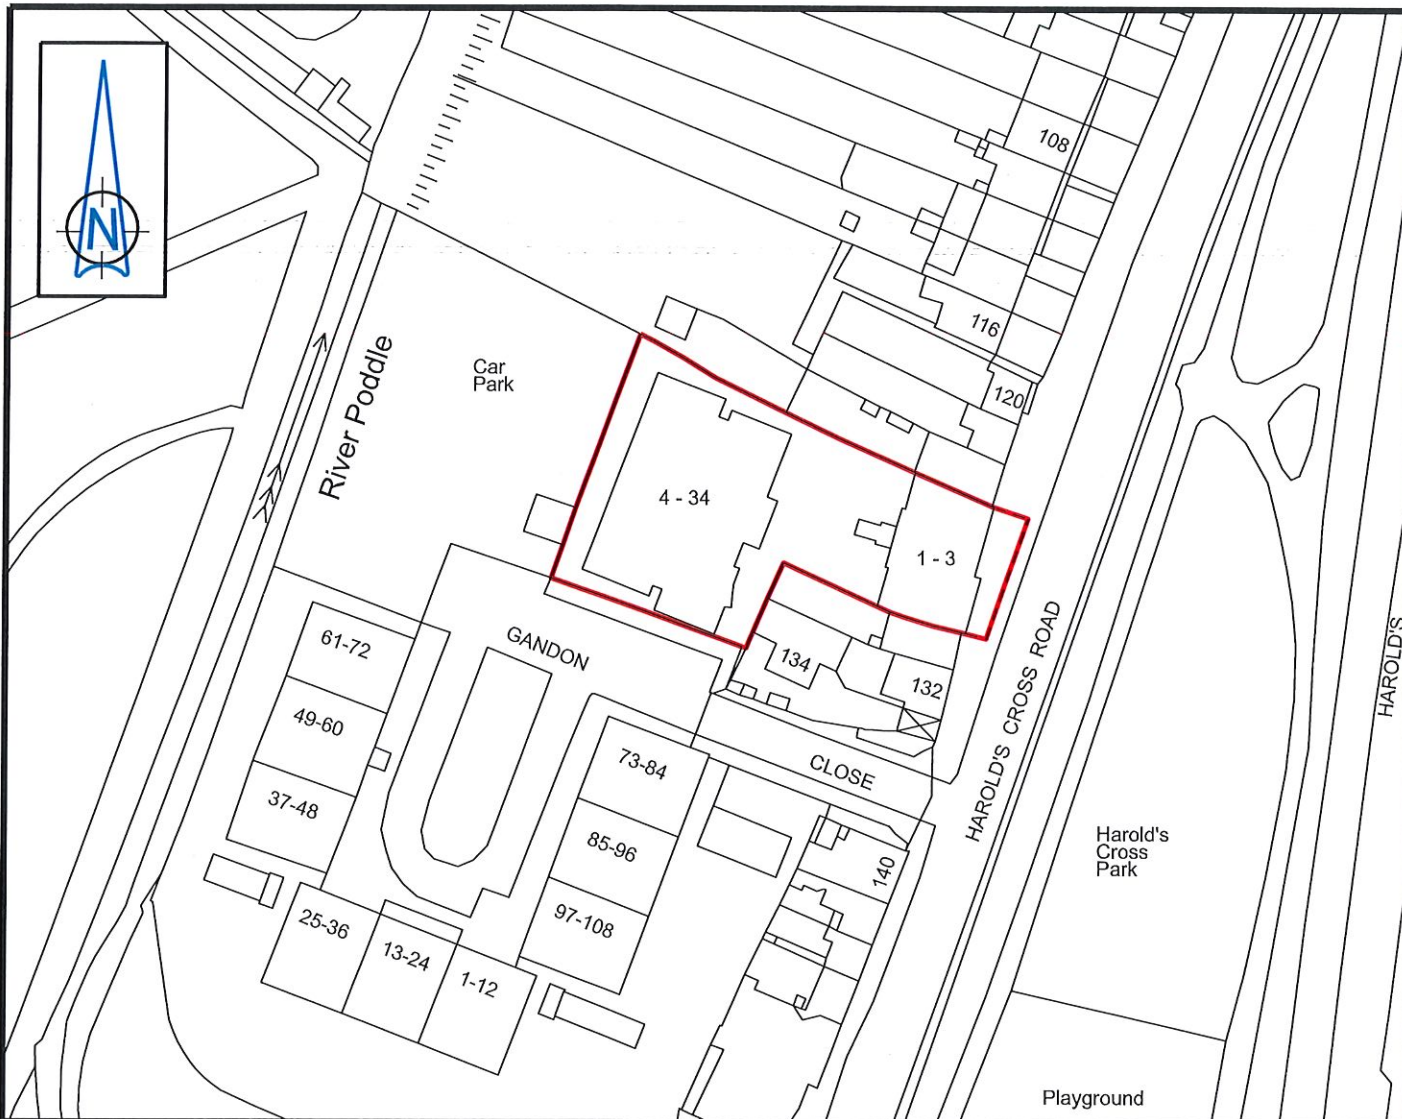

MOUNT CLARE - Nos. 1 - 34

Map for Naming and Numbering Purposes


**Comhairle Cathrach
Bhaile Átha Cliath
Dublin City Council**

**An Roinn Comhshaoil agus Iompair
Rannán Suirbhéireachta agus Léarscáilithe
Environment and Transportation Department
Survey and Mapping Division**

O.S REF 3328-04	SCALE 1:1000
---------------------------	------------------------

FILE NO	INDEX No	FOLDER No	CODE	DWG No	REV
SM-2019-1240-0204-C26-001-A.dgn					

DATE 05-12-2019	SURVEYED / PRODUCED BY T. Curran
---------------------------	--

THIS MAP IS CERTIFIED TO BE COMPUTER GENERATED BY
DUBLIN CITY COUNCIL FROM ORDNANCE SURVEY DIGITAL MAPBASE
SURVEY, MAPPING AND RELATED RESEARCH APPROVED

 APPROVED _____
THOMAS CURRAN
 ACTING MANAGER LAND SURVEYING & MAPPING
 DUBLIN CITY COUNCIL

INDEX No.

SM-2019-1240

Dr JOHN W. FLANAGAN
 CEng FIEI FICE
CITY ENGINEER