

A-A
240

Section A-A
Scale 1:100




B-B
240

Section B-B
Scale 1:100



C-C
240

Section C-C
Scale 1:100

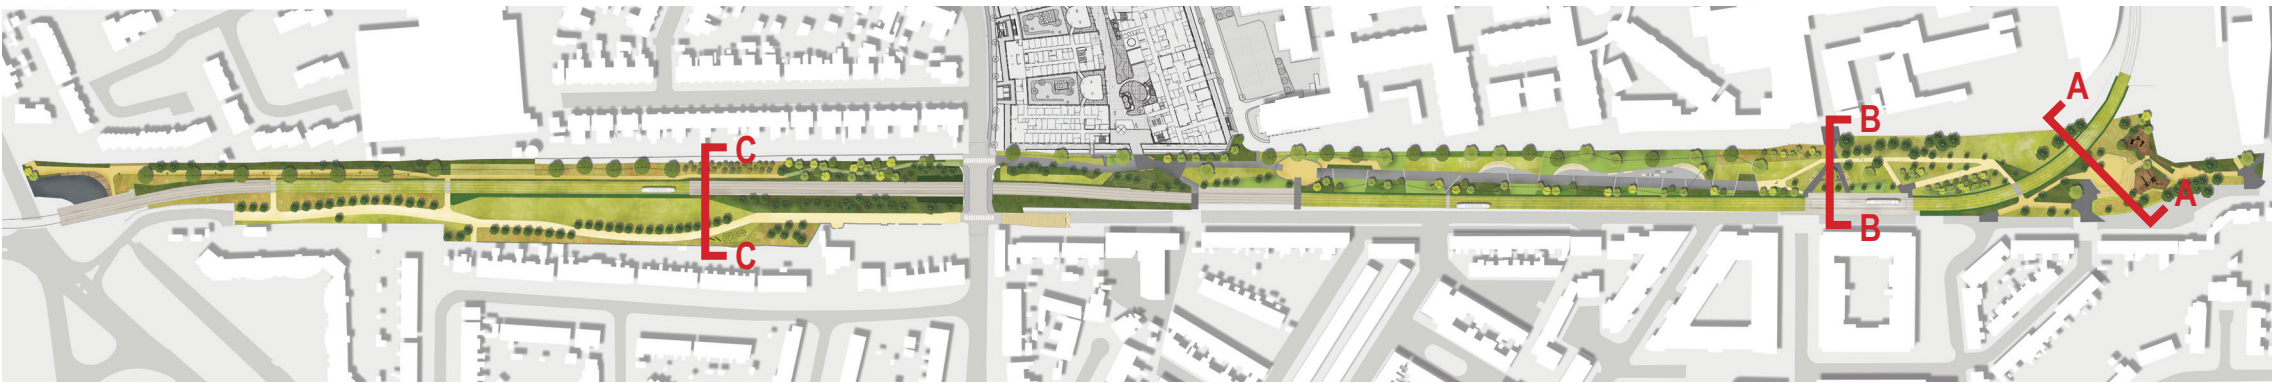

KEYPLAN

This drawing is the copyright of **ait**. Unless otherwise stated all dimensions are in millimetres. Where dimensions are not given, drawings must not be scaled and the matter must be referred to the Landscape Architect. If the drawing includes conflicting details/dimensions the matter must be referred to the Landscape Architect. All dimensions must be checked on site. The Landscape Architect must be informed, by the Contractor, of any discrepancies before work proceeds.

DATE	REV.	DESCRIPTION	DRAWN BY:	CHECKED BY:

NOTES:

ait
urbanism landscape

3rd Floor Newmarket House
Newmarket Square,
Dublin 8
Ireland
t: +353 (0) 1 759552
www.aiturbanism.ie

ISSUE STATUS:
PLANNING

DRAWING NO:
18D11-DR-240

REVISION:
-

CLIENT: Dublin City Council

PROJECT: St James's Linear Park

DRAWING: Landscape Sections

DRAWN BY:
CJD

1st ISSUE:
12.06.2020

PROJECT NO:
18D11

SCALE:
1:100

SHEET SIZE:
A1

CHECKED BY:
GF

NORTH