
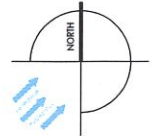


ALL CONSTRUCTION METHODS, MATERIALS, SERVICES & INSTALLATIONS TO BE IN ACCORDANCE WITH ALL IRISH BUILDING REGULATIONS AND CODES OF PRACTICE AT THE TIME OF CONSTRUCTION. ALL SUB-CONTRACTORS ARE ULTIMATELY RESPONSIBLE FOR ENSURING COMPLIANCE WITH REGULATIONS WITHIN THEIR OWN TRADE. NO DIMENSIONS TO BE SCALED. ALL DIMENSIONS TO BE CHECKED ON SITE PRIOR TO CONSTRUCTION. IF IN DOUBT ASK.

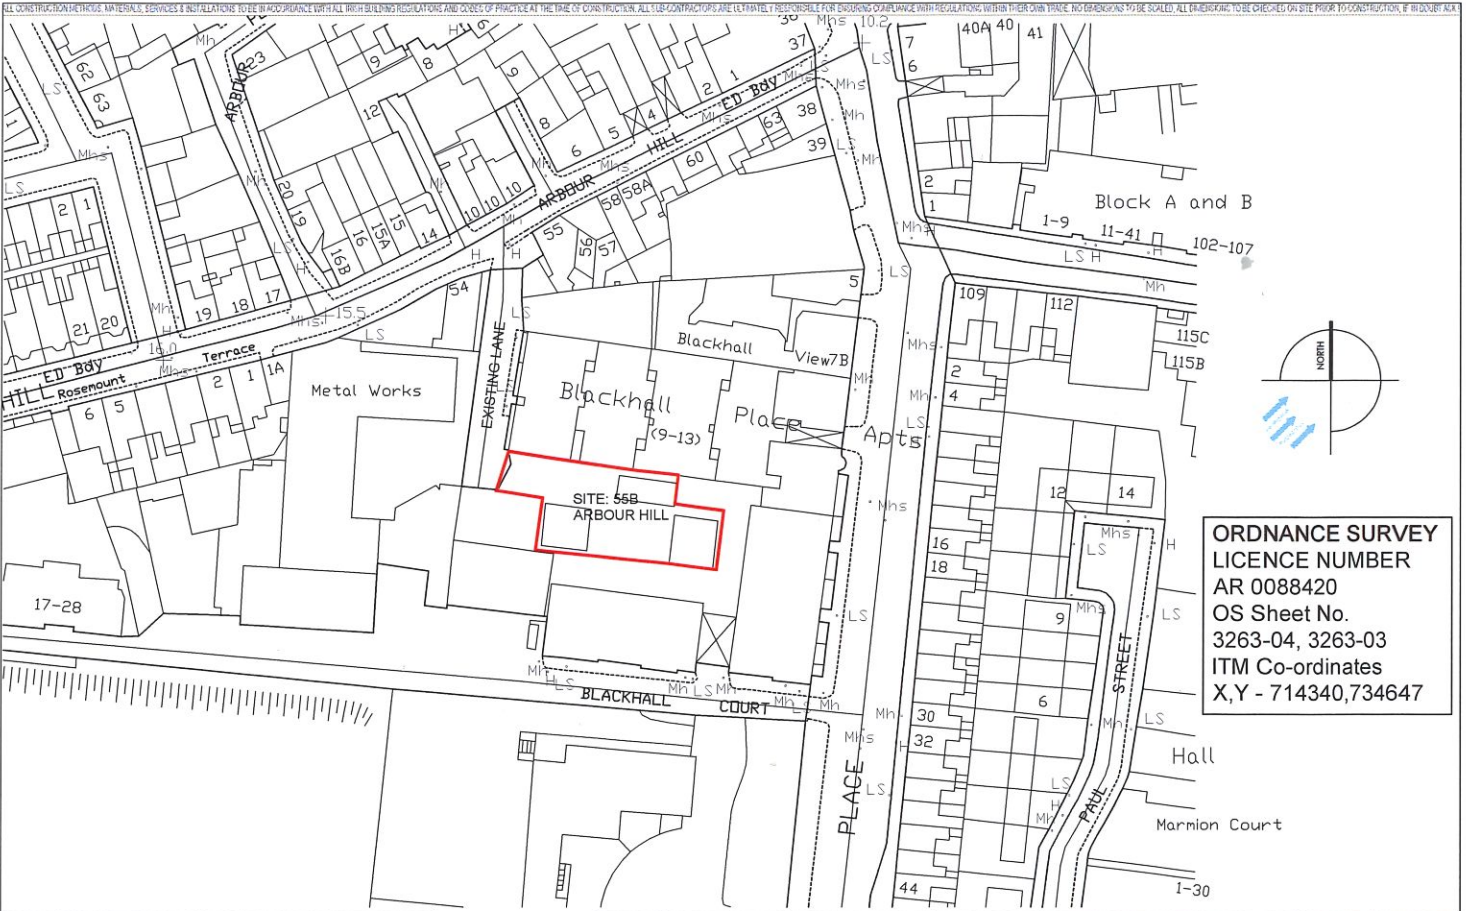

**ORDNANCE SURVEY
LICENCE NUMBER
AR 0088420
OS Sheet No.
3263-04, 3263-03
ITM Co-ordinates
X,Y - 714340,734647**

REVISIONS AFTER LAST PLOT:

Stage:
PLANNING COMPLIANCE

REVISIONS AFTER LAST PLOT:



PROJECT: Proposed Developments at Arbour Hill, Dublin 7.	DATE: JUNE 20	SCALE: 1:1000 @ A4
DRAWING: SITE LOCATION MAP	DRAWN: CM	JOB NO: 17009
ARCHITECTS & PROJECT MANAGERS	KL17009T	DWG. NO: P-11
		Revision: A

Walsh Associates
27-28 Merchants Quay, Dublin 8
Tel: (01) 433 4261 Fax: (01) 433 4265
Email: info@walshassociates.ie