



With reference to the proposed disposal of fee simple interest in a site at the former St. Michaels Estate, Inchicore, Dublin 8.

Approved Housing Bodies are a key part of the Government's strategy and policy on the delivery, regeneration and management of social housing and as such, are key partners for Dublin City Council. It is therefore proposed to dispose of Dublin City Councils fee simple interest in a site at the former St. Michaels Estate, Inchicore, Dublin 8 to Circle Voluntary Housing Association.

The Department of Housing, Local Government & Heritage has approved Stage 3 funding for this project under the Capital Assistance Scheme (CAS). One of the conditions of CAS funding is that a mortgage in the amount of the funding is placed as a charge on the property.

Circle Voluntary Housing Association, an Approved Housing Body, received planning permission (planning reference 4260/19) to develop 52 units for housing with supports accommodation provided by Alone. The proposed accommodation will go towards the City Council's housing need in accordance with the Housing Allocations Scheme.

In disposing of the fee simple in this site to Circle Voluntary Housing Association Approved Housing Body, the following should be noted:

1. Approved Housing Bodies are not for profit bodies that provide and manage social housing.
2. Approved Housing Bodies are subject to a number of regulatory regimes, including the Companies office, the Charity Regulator, the Housing Regulator and are accountable to their stakeholders. In this regard, a Regulation Office was established within the Housing Agency in 2014 with responsibility for regulating Approved Housing Bodies. The Regulation Office oversees the assessment of Approved Housing Bodies in respect of their financial viability, governance and management along with the compliance with the Regulatory Framework. The majority of Approved Housing Bodies are Companies Limited by Guarantee and are required to comply with legal obligations set out in the Companies Acts, 2014 making their annual accounts freely available for public inspection.
3. In addition to being registered charities, they are regulated by the Charities Regulator and details of an AHB's activities are available for inspection on the Charities Regulator's public register.
4. They are not free to manage their assets in any way they wish. They must use their assets in accordance with their charitable status and any surpluses generated must be applied back to benefit their charitable aims.
5. A restriction on title will be applied to ensure the continued use of the units as social housing.

6. There are financial implications if they fail to comply with their loan obligations to use their properties for social housing.
7. Should they cease to exist, in the first instance, they will seek to transfer their assets to another organisation with similar charitable aims or their assets will be transferred free of charge to Dublin City Council.

The Housing Department has reported that agreement has now been reached with Circle Voluntary Housing Association (the Purchaser) subject to the following terms and conditions:

1. The site at the former St Michaels Estate, Inchicore Dublin 8 is shown outlined in red on the attached indicative map SM-2020-0367 Rev B.
2. An existing Right of Way to the HSE is shown for information coloured yellow on the attached map SM-2020-0367 Rev B. This right of way is for vehicular access for staff and patients to the basement car park of the Primary Care Centre and must remain accessible during construction.
3. The Council shall dispose of the fee simple title in the subject property under the terms of the Low Cost Sites Scheme, for the delivery of social housing.
4. The subject property will be disposed of with vacant possession.
5. Under the terms of the Capital Assistance Scheme, the disposal price shall be the sum of €6,604 plus VAT (if applicable). This equates to €127 (one hundred and twenty seven euro) per residential unit.
6. The title shall be transferred to Circle Voluntary Housing Association subject to a Building Covenant.
7. There is an inhibition on the title that the subject property can only be used for social housing purposes.
8. The development must be fully completed and made fit for occupation within 36 (thirty six) months from the date of the Section 183 approval by the Council
9. The proposed Purchaser shall satisfy the Council that it has adequate public liability and employer's liability insurance and shall indemnify the Council against any claims for compensation that may be made arising from its usage of the site. The current levels of insurance are €6.5 million public liability insurance and €13 million employer's liability insurance.
10. The proposed Purchaser shall insure the buildings during construction against fire and all other insurable risks with an approved insurance company and pay all necessary premiums. The amount will provide cover for full reinstatement values of so much of the buildings as is erect at any time together with a sum for professional fees and removal of debris charges.
11. All roads and footpaths works shall be completed to the written satisfaction of the Council.
12. The Council shall have 100% nomination rights to all of the units.
13. Should the subject property cease to be used for social housing purposes at any stage, then the units will revert free of charge to the Council.

14. Should the proposed Purchaser not proceed with the development or complete the development within the agreed timeline that the benefit/ownership of the planning permission, design of the scheme and certification shall transfer, free of charge, to the Council.
15. In the event of the proposed Purchaser going into bankruptcy or insolvency, the Council reserves the right to take possession of the site and all of the housing units (partially completed or otherwise) at no cost to the Council.
16. The proposed Purchaser shall be liable for the payment of VAT and/or Stamp Duty should any such payments arise from this disposal.
17. Each party shall be responsible for their own legal fees and professional fees.
18. The proposed Purchaser shall not sell, sublet or part with possession of the property or part thereof without obtaining the written consent of the Council, with the exception of tenancy and licence agreements with tenants or licensees for supported housing.

The site was acquired from the Minister for Finance.

This proposal was approved by the South Central Area Committee at its meeting on 21st October 2020.

The agreement shall contain such other covenants and conditions as deemed appropriate by Dublin City Council's Law Agent.

No agreement enforceable at law is created or intended to be created until an exchange of contracts has taken place.



This report is submitted in accordance with the requirements of Section 183 of the Local Government Act, 2001.

Resolution:


"That Dublin City Council notes the contents of Report No. 344/2020 and assents to the proposal outlined therein".

Dated this the 23rd day of November 2020.

Paul Clegg
Executive Manager

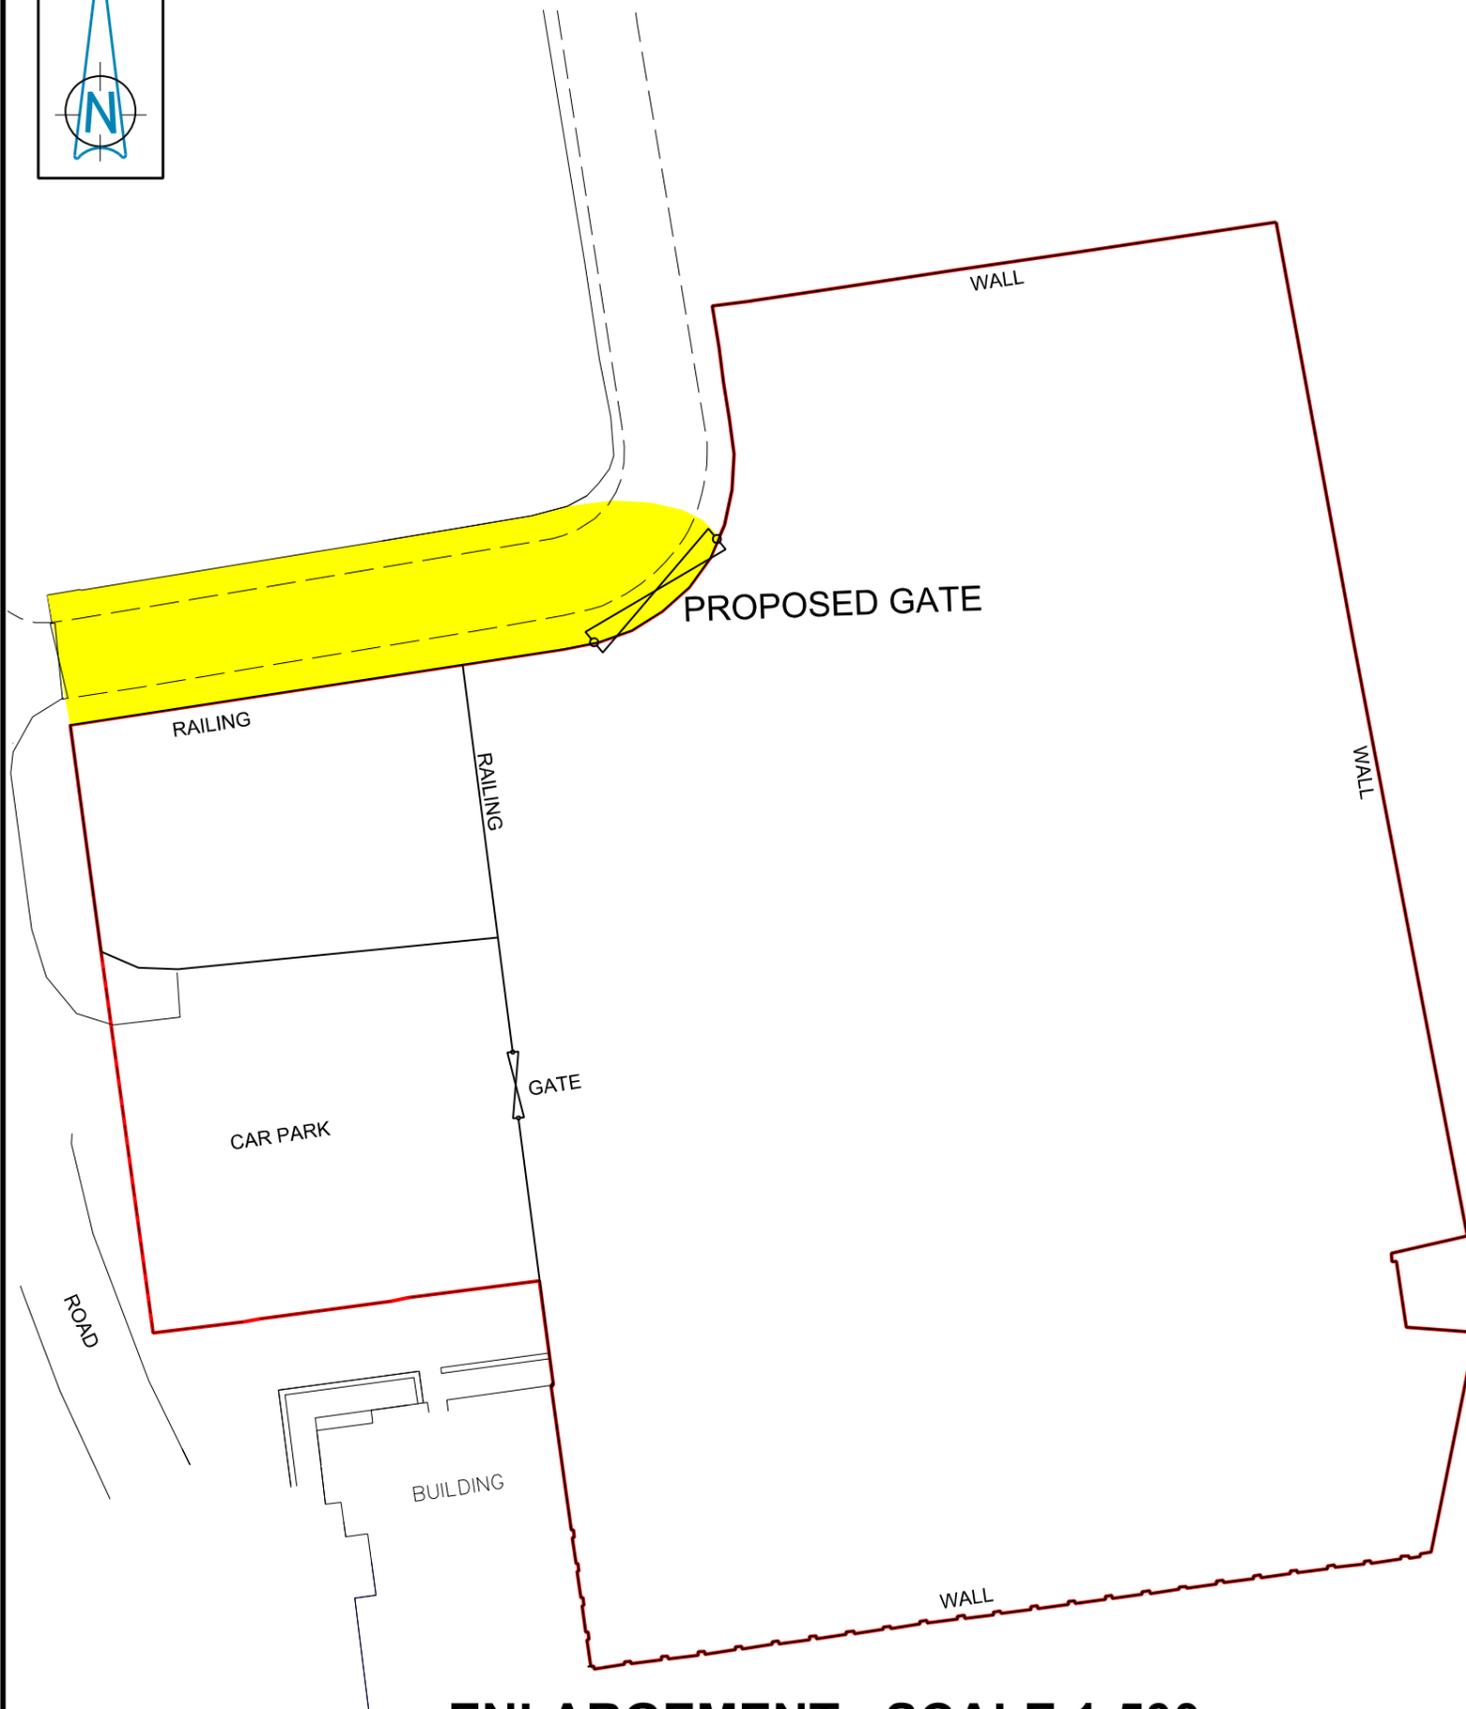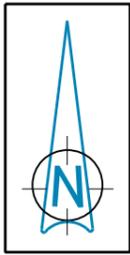

ENLARGEMENT - SCALE 1:500

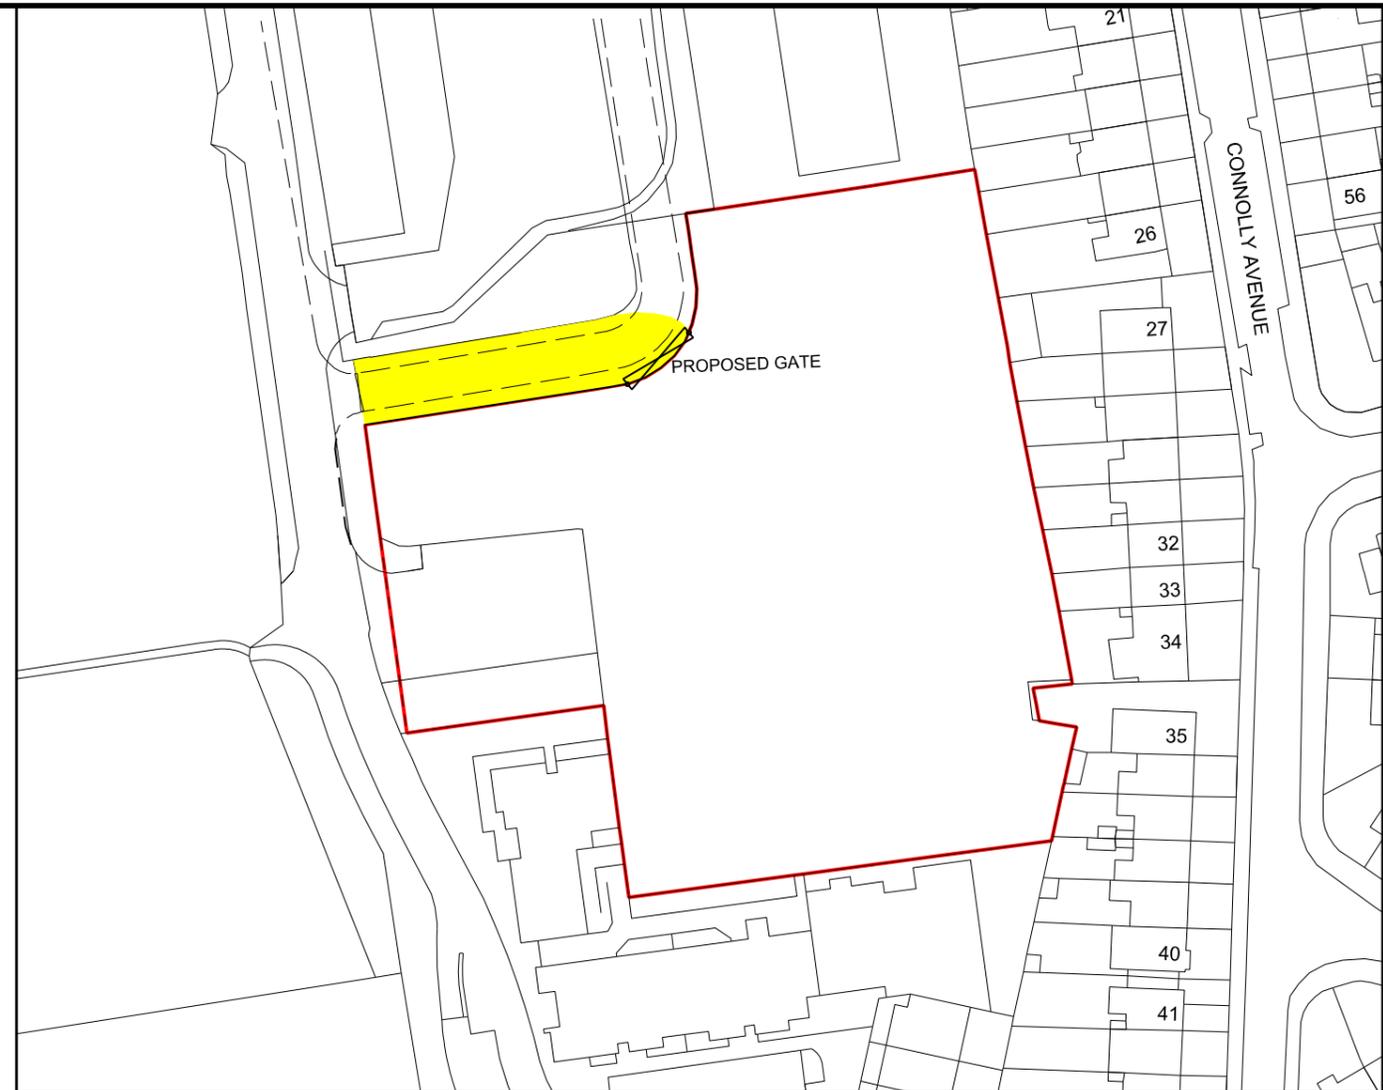

**ST MICHAELS ESTATE - Lands at
Dublin City Council to Circle Voluntary Housing Association AHB**

Disposal of Fee Simple

Area: 6,863m²

Existing Right of Way to Health Service Executive over area coloured Yellow



Comhairle Cathrach
Bhaile Átha Cliath
Dublin City Council

An Roinn Comhshaoil agus Iompair
Rannán Suirbhéireachta agus Léarscáilithe
Environment and Transportation Department
Survey and Mapping Division

O.S REF 3263-11 & 16	SCALE 1:1000, 1:500
DATE 25-09-2020	SURVEYED / PRODUCED BY T. Curran

INDEX No	DWG No	REV
FILE NO	F:\SM-2020-0367 - 001 - B.dgn	

THIS MAP IS CERTIFIED TO BE COMPUTER GENERATED BY
DUBLIN CITY COUNCIL FROM ORDNANCE SURVEY DIGITAL MAPBASE
SURVEY, MAPPING AND RELATED RESEARCH APPROVED

Dr JOHN W. FLANAGAN
CEng FIEI FICE
CITY ENGINEER

APPROVED _____
THOMAS CURRAN
ACTING MANAGER LAND SURVEYING & MAPPING
DUBLIN CITY COUNCIL

INDEX No.
SM-2020-0367