



With reference to the proposed Extinguishment of the Public Right of Way over the laneway at 4-26 Carndonagh Park & 73-93 Donaghmede Road, Donaghmede, Dublin 13.

The legal procedure to extinguish the public right of way at the above location was initiated under Section 73 of the Roads Act 1993.

Proposal

A request to have the public right of way extinguished over the laneway located at 4-26 Carndonagh Park & 73-91 Donaghmede Road, Donaghmede, Dublin 13 was submitted to Dublin City Council's North Central Area Office by a majority of residents whose properties abut the laneway. The reason for requesting the closure is to prevent the ongoing issue of anti-social behaviour, to improve the safety and security of their homes and to prevent the ongoing issue of illegal dumping in the laneway. The proposed method of closure is by means of a lockable gate. The extent of the proposed extinguishment is shown on Drawing No RM 37650 (copy attached).

Statutory Requirement

By public advertisement on 4th May 2021, representations or objections were invited by 16th June 2021. No objections or representations were received.

Service Checks

A service check was carried out. No objections were received from the service providers. The following requirements were submitted by the service providers:

1. DCC Housing Maintenance- have no objection to the proposal as outlined provided they have access, at all times, for drains maintenance purposes.
2. Irish Water- There is a sewer manhole in the path just outside No.14 Carndonagh Park. The gate should be set back away from the road so as not to impede access to the manhole should it be required
3. Virgin Media- have underground services adjacent to and in the laneway so will require continued access to the laneway for maintenance purposes.


The proposer has been advised of these requirements and will provide a key or name of key holder to all who require access in the future and will ensure the gate is set back from the manhole outside 14 Carndonagh Park.

Resolution

That We, the Lord Mayor and Members of Dublin City Council, being the Roads Authority for the City of Dublin and being of the opinion that the Public Right of Way over the laneway at 4-26 Carndonagh Park & 73-91 Donaghmede Road, Dublin 13 as shown on the attached Drawing RM 37650 is no longer required for public use, extinguish the public right of way in accordance with Section 73 of the Roads Act 1993.

Karl Mitchell

**A/Director of Services
18th August 2021**

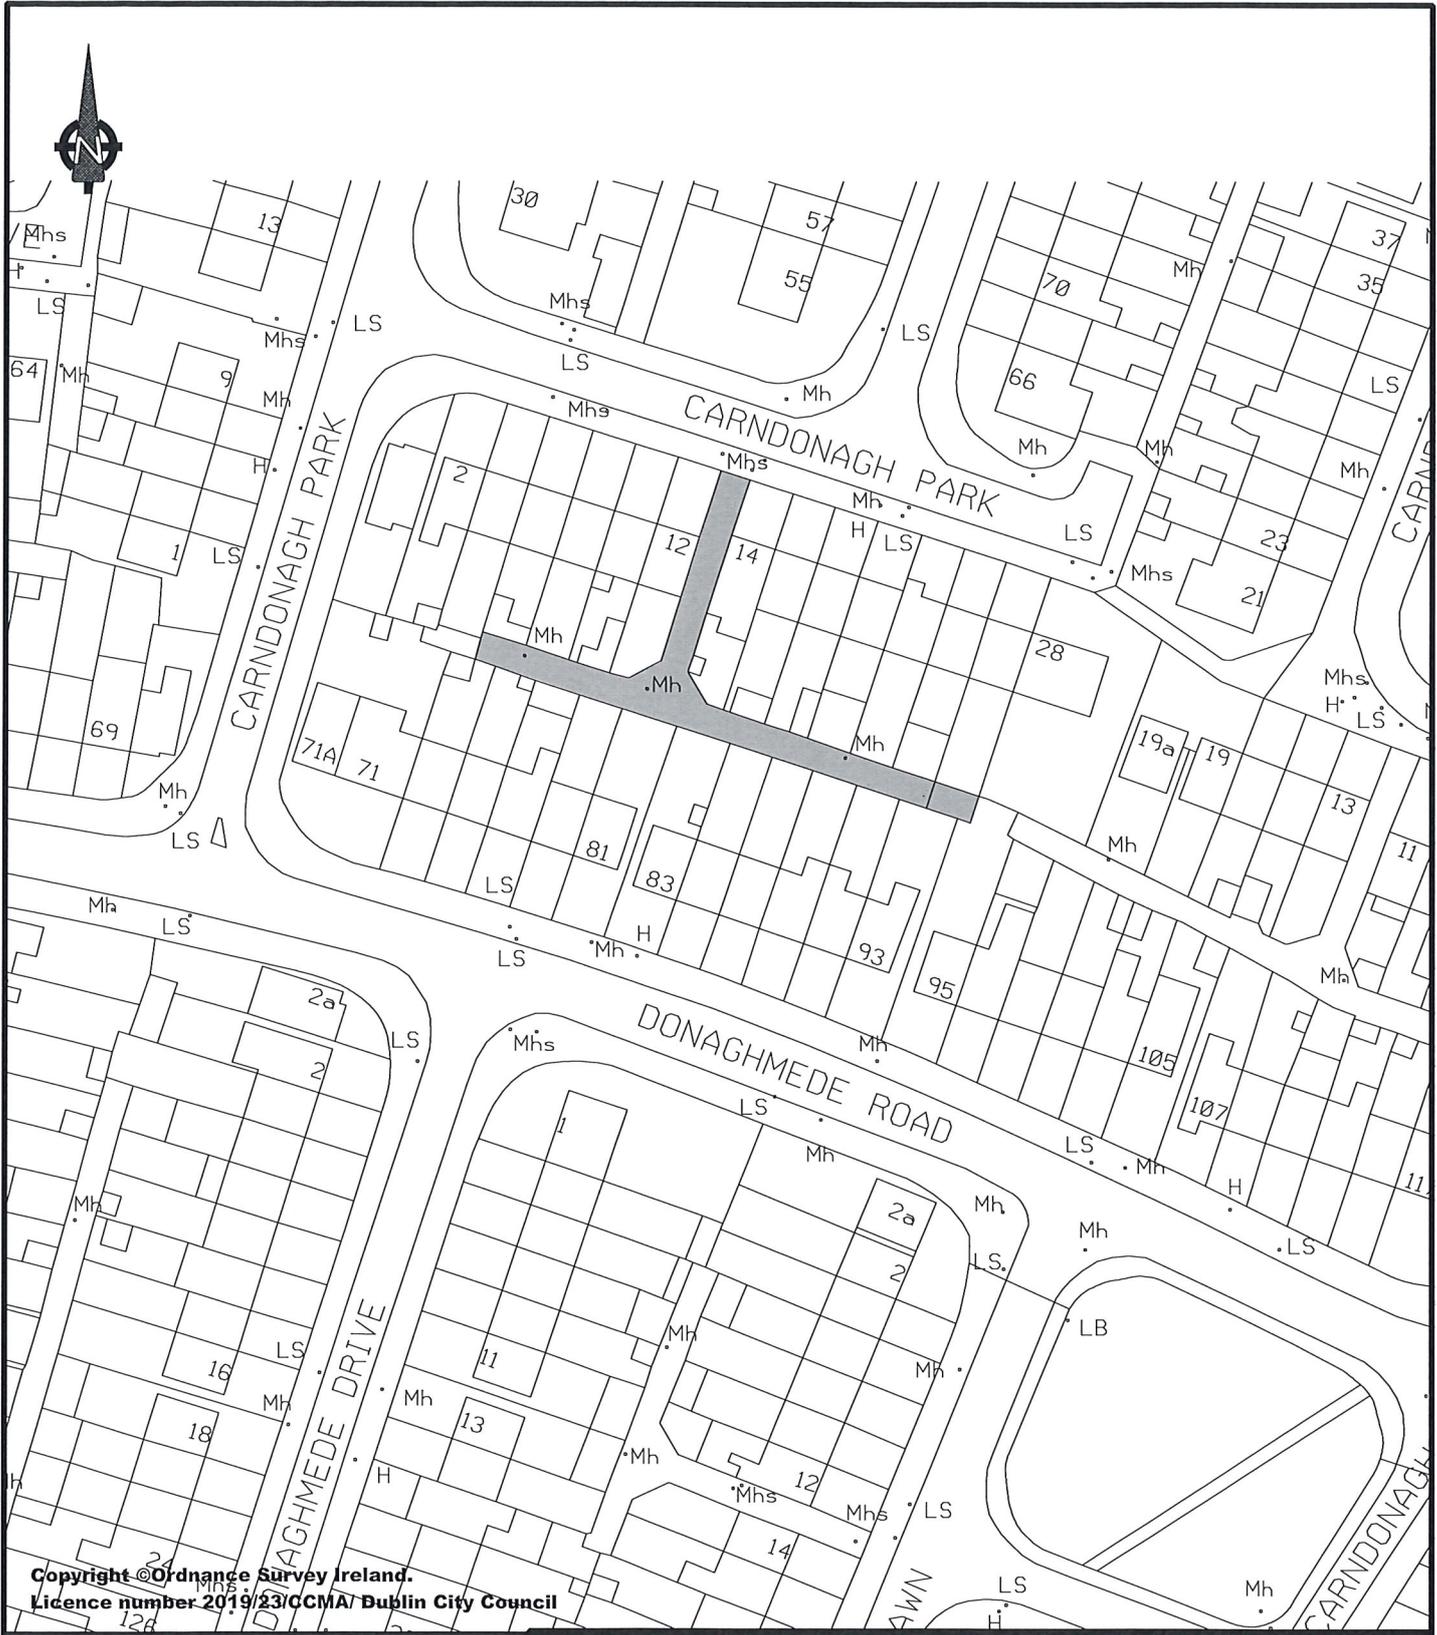

Copyright © Ordnance Survey Ireland.
Licence number 2019/23/CCMA/Dublin City Council



ENVIRONMENT & TRANSPORTATION DEPARTMENT,
CIVIC OFFICES,
WOOD QUAY, DUBLIN 8.

Proposed closure of laneway
at 4-26 Carndonagh Park
and 73-91 Donaghmede Road Dublin 13
as shown.

ROADS MAINTENANCE DIVISION

R.M. 37650

Dr John W. Flanagan CEng FIEI FICE
City Engineer

C.A.D. BY	DATE	REVISED	SCALE
	18/03/2021	/ /20	1:1:1000