



---

**With reference to the grant of a further lease of part of ground floor and first floor of Bridgewater Hall, 19/24 Summerhill Parade, Dublin.**

---

By Agreement dated 3<sup>rd</sup> December 2015, part of the premises known as Bridgewater Hall, 19/24 Summerhill Parade, Dublin 1, as shown outlined on Map Index No. 13462, was leased by Dublin City Council to Tusla, The Child and Family Agency for a period of 5 years commencing on 1st August 2014 and subject to a rent of €30,000 abated to €2,000 per annum for the provision of community facilities by Neighbourhood Youth Project 2 (N.Y.P.2).

The agreement expired on 31<sup>st</sup> July 2019 and it is now proposed to grant a new lease of part of Bridgewater Hall, 19/24 Summerhill Parade, Dublin 1 to Tusla, The Child and Family Agency subject to the following terms and conditions:

1. That the Lease will be for a period of 5 years commencing on the 1<sup>st</sup> August 2019.
2. The area to be leased is shown outlined in red and coloured pink on Map Index No.SM-2021-0714.
3. The rent reserved shall be €32,500 (thirty-two thousand and five hundred euro) per annum plus VAT.
4. The said rent shall be abated to €2,000 (two thousand euro) plus VAT per annum provided the premises continues to be used solely by the Neighbourhood Youth Project 2.
5. The rent is payable monthly in advance.
6. The Lessee will be required to sign a Deed of Renunciation.
7. The Lessee shall be responsible for fully insuring the premises and shall indemnify Dublin City Council against any and all claims arising from its use of the premises. The Lessee shall take out and produce Public Liability Insurance in the sum of €6.4million and Employer Liability Insurance in the sum of €13 million for any incident with a recognised Insurance Company with offices in the State and the policy shall indemnify the Council against all liability as owner of the property.
8. The Lessee shall be responsible for utilities and all charges applicable to the unit – incl. taxes, rates, etc.
9. The Lessee shall be responsible for the internal repair and upkeep of the property.
10. The Lessee shall keep the premises in good condition and repair during the term of the lease.

11. The Lessee shall not erect any sign or advertisement on the premises without prior approval of the Council.
12. The Lessee shall be responsible for the payment of a service charge in respect of the subject demise which shall be payable directly to the Management Company.
13. The Lessee shall not sell manufacture or permit the consumption of intoxicating liquor in or about the demised premises.
14. On termination of the Lease, the Lessee shall at its own expense remove all materials not belonging to Dublin City Council and shall leave the property clean and cleared to the satisfaction of the City Council.
15. The Lessee shall not assign or sublet the premises.
16. Each party shall be responsible for their own fees in this matter.
17. The lease shall be subject to any other terms and conditions deemed appropriate by the Council's Law Agent.

The property to be leased was acquired by Dublin City Council from John O'Connor in 2003.

The proposed disposal shall be subject to such conditions as to title to be furnished, as the Law Agent in her discretion shall stipulate.

No agreement enforceable at law is created or intended to be created until an exchange of contracts has taken place.

This proposal was approved by the Central Area Committee at its meeting on the 11<sup>th</sup> October 2021.


This report is submitted in accordance with the provisions of Section 183 of the Local Government Act, 2001.

**Resolution:**


That Dublin City Council notes the contents of Report No. 322/2021 and assents to the proposal outlined therein.

Dated this the 19<sup>th</sup> day of October 2021.


**Paul Clegg**  
**Executive Manager**

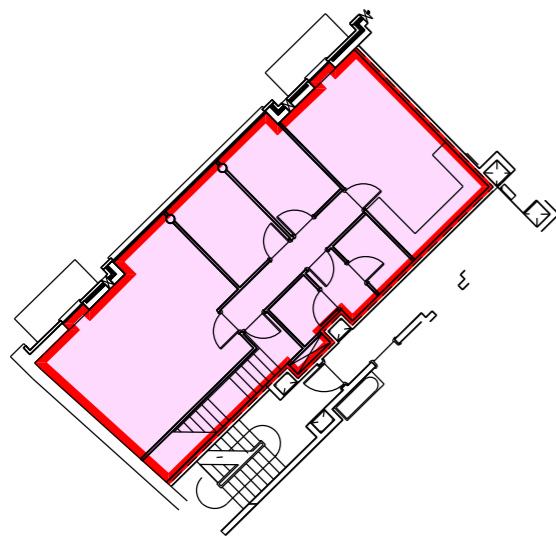

First Floor Plan

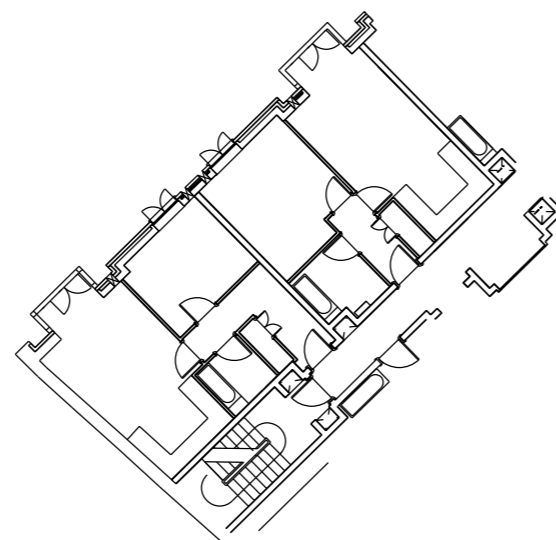


Second Floor Plan

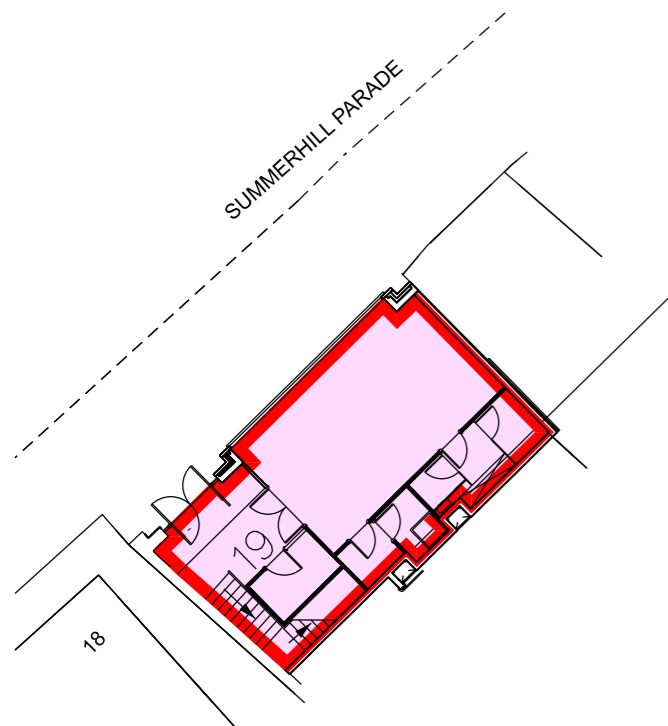


Ground Floor Plan

DETAIL MAP. SCALE 1-250

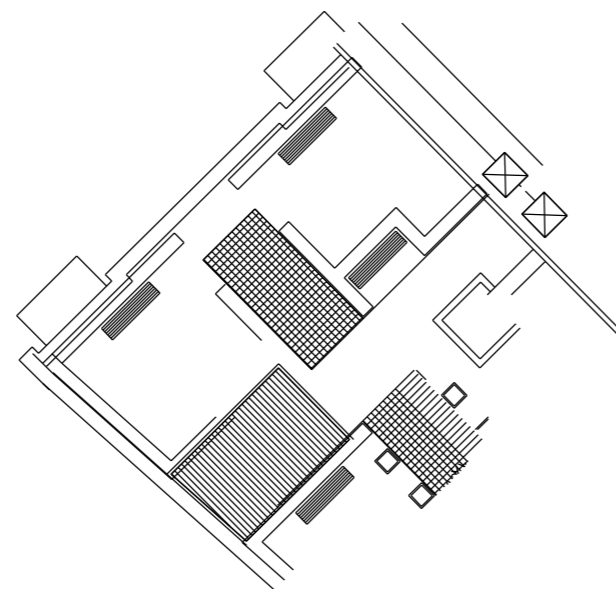

Roof Garden Floor Plan

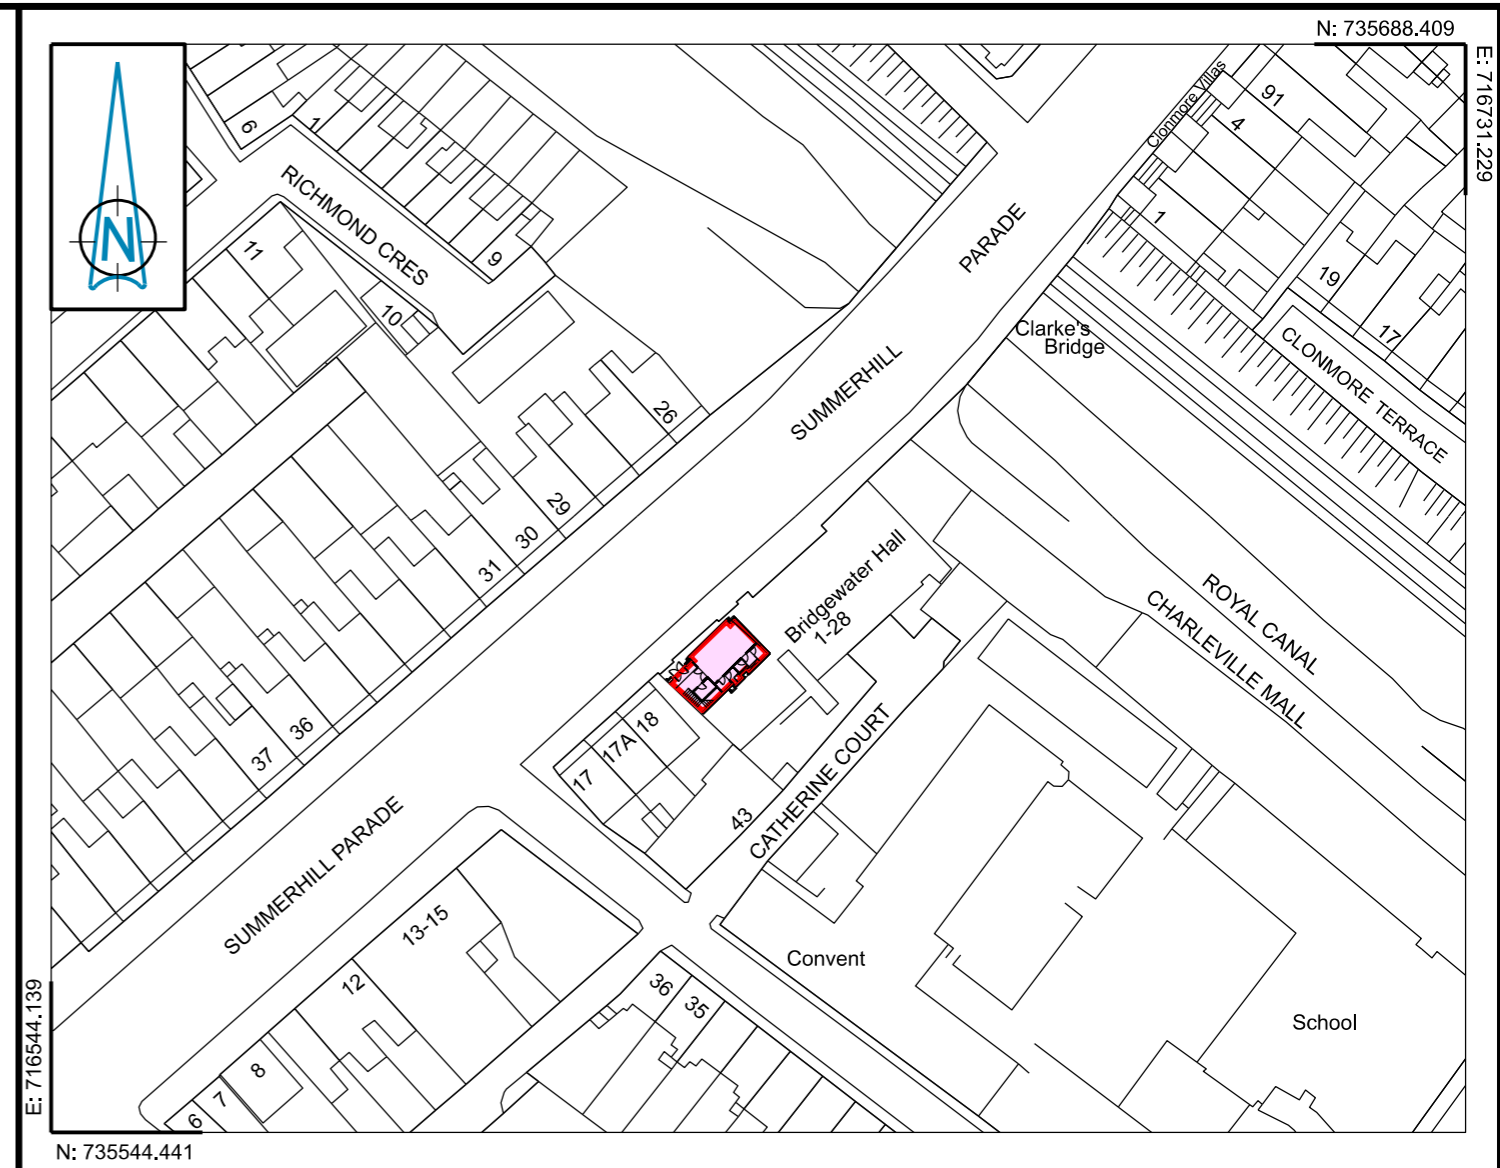

SUMMERHILL PARADE - Office Unit at Bridgewater Hall

Dublin City Council to TUSLA

Grant of Lease



Comhairle Cathrach  
Bhaile Átha Cliath  
Dublin City Council

An Roinn Comhshaoil agus Iompair  
Rannán Suirbhéireachta agus Léarscáilithe  
Environment and Transportation Department  
Survey and Mapping Division

|                                    |  |
|------------------------------------|--|
| <b>O.S REF</b><br>3198-16, 3198-22 | <b>SCALE</b><br>1:1000                   |
| <b>DATE</b><br>12-10-2021          | <b>SURVEYED / PRODUCED BY</b><br>D.White |

|                 |                               |            |
|-----------------|-------------------------------|------------|
| <b>INDEX No</b> | <b>DWG No</b>                 | <b>REV</b> |
|                 |                               |            |
| <b>FILE NO</b>  | F:\SM-2021-0714 - 001 - A.dgn |            |

THIS MAP IS CERTIFIED TO BE COMPUTER GENERATED BY  
DUBLIN CITY COUNCIL FROM ORDNANCE SURVEY DIGITAL MAPBASE  
SURVEY, MAPPING AND RELATED RESEARCH APPROVED

**Dr JOHN W. FLANAGAN**  
CEng FIEI FICE  
CITY ENGINEER

APPROVED  
**THOMAS CURRAN**  
ACTING MANAGER LAND SURVEYING & MAPPING  
DUBLIN CITY COUNCIL

**INDEX No.**  
**SM-2021-0714**