



**With reference to the proposed grant of a further licence of the premises at
No.5 Emor Street, Dublin 8 to DePaul Ireland**

By way of Agreement dated 10th July 2014 the premises at No. 5 Emor Street, Dublin 8 which said premises is more particularly delineated on Map Index No. SM2021-0069 was let under licence by Dublin City Council to DePaul Ireland for a term of 12 months from 1st April 2014 subject to a licence fee of €1 per annum for use as a step down support facility in collaboration with the Central Mental Hospital and the Health Service Executive.

The most recent licence expired on 31st March 2022 and the Councils Housing & Community Services Department has no objection to the renewal of this licence subject to the following terms and conditions:

1. The licence shall be for a period of 2 years commencing on 1st April 2022.
2. The licence fee is €36,000 per annum and shall be abated to €200 per annum. (DePaul Ireland are funded by the HSE under a service level agreement to operate the project and daily running costs. They receive no other funding).
3. DePaul Ireland shall be required to sign a Deed of Renunciation.
4. The premises which are more particularly delineated on Map Index No. SM2021-0069 shall be used by DePaul Ireland as a step-down support facility only (i.e. to offer accommodation and support to vulnerable persons progressing towards independent living) in collaboration with the Central Mental Hospital and the Health Service Executive.
5. The licensee shall have and operate a 'Good Neighbourhood' policy in terms of cultivating and maintaining positive relations with neighbours in the immediate proximity, and where the need arises, take active steps to prevent and resolve any issues/complaints related to the activities of this service and of its service users. The licensor shall be notified and kept informed of such issues regarding public nuisance and antisocial behaviour as a result of the service and its service users and report on the immediate impact on the community and neighbourhood
6. The licence can be terminated by either party by giving the other one months' notice in writing.
7. The licensee shall be responsible for all rates, taxes, electricity, waste, telephone charges and any other charges which may be applied to the premises during the licence period.
8. The licence is personal to the licensee and the licensee shall not be permitted to assign, sublet or otherwise part with any part of the premises.

9. The licensee shall be responsible for fully insuring the licensed premises and shall indemnify Dublin City Council against any and all claims arising from its use of the premises. The licensee shall obtain a high level of public liability and employer's liability insurance indemnifying the Council. The Council will have an absolute right to set a minimum level of public liability and employer's liability insurance (the current minimum levels are €6.5M and €13M respectively).
10. The licensee shall accept the licensed premises in its present condition and shall be responsible for any internal repairs and decoration necessary to make it safe and suitable for the activities to be carried out therein.
11. The licensee undertakes to conduct routine general maintenance and shall keep the licensed premises in good condition and repair during the term of the licence and shall not make any material changes to the subject property without the prior consent of the Council.
12. On termination of the licence the licensee shall at their own expense remove all materials not belonging to Dublin City Council and shall leave the property clean and cleared to the satisfaction of the City.
13. Each party shall be responsible for its own legal costs in this matter.

This property was acquired by DCC in Fee Simple from Maureen Woodnut and Patrick Woodnut on 22/05/2008.

The proposed disposal shall be subject to such conditions as to title to be furnished, as the Law Agent in his/her discretion shall stipulate.

No agreement enforceable at law is created or intended to be created until an exchange of contracts has taken place.

This proposal was approved by the South East Area Committee at its meeting on the 13th June 2022.


This report is submitted in accordance with the provisions of Section 183 of the Local Government Act, 2001.

Resolution:

That Dublin City Council notes the contents of this report and assents to the proposal outlined therein.

Dated this the 16th day of June 2022.

Máire Igoe
A/Executive Manager

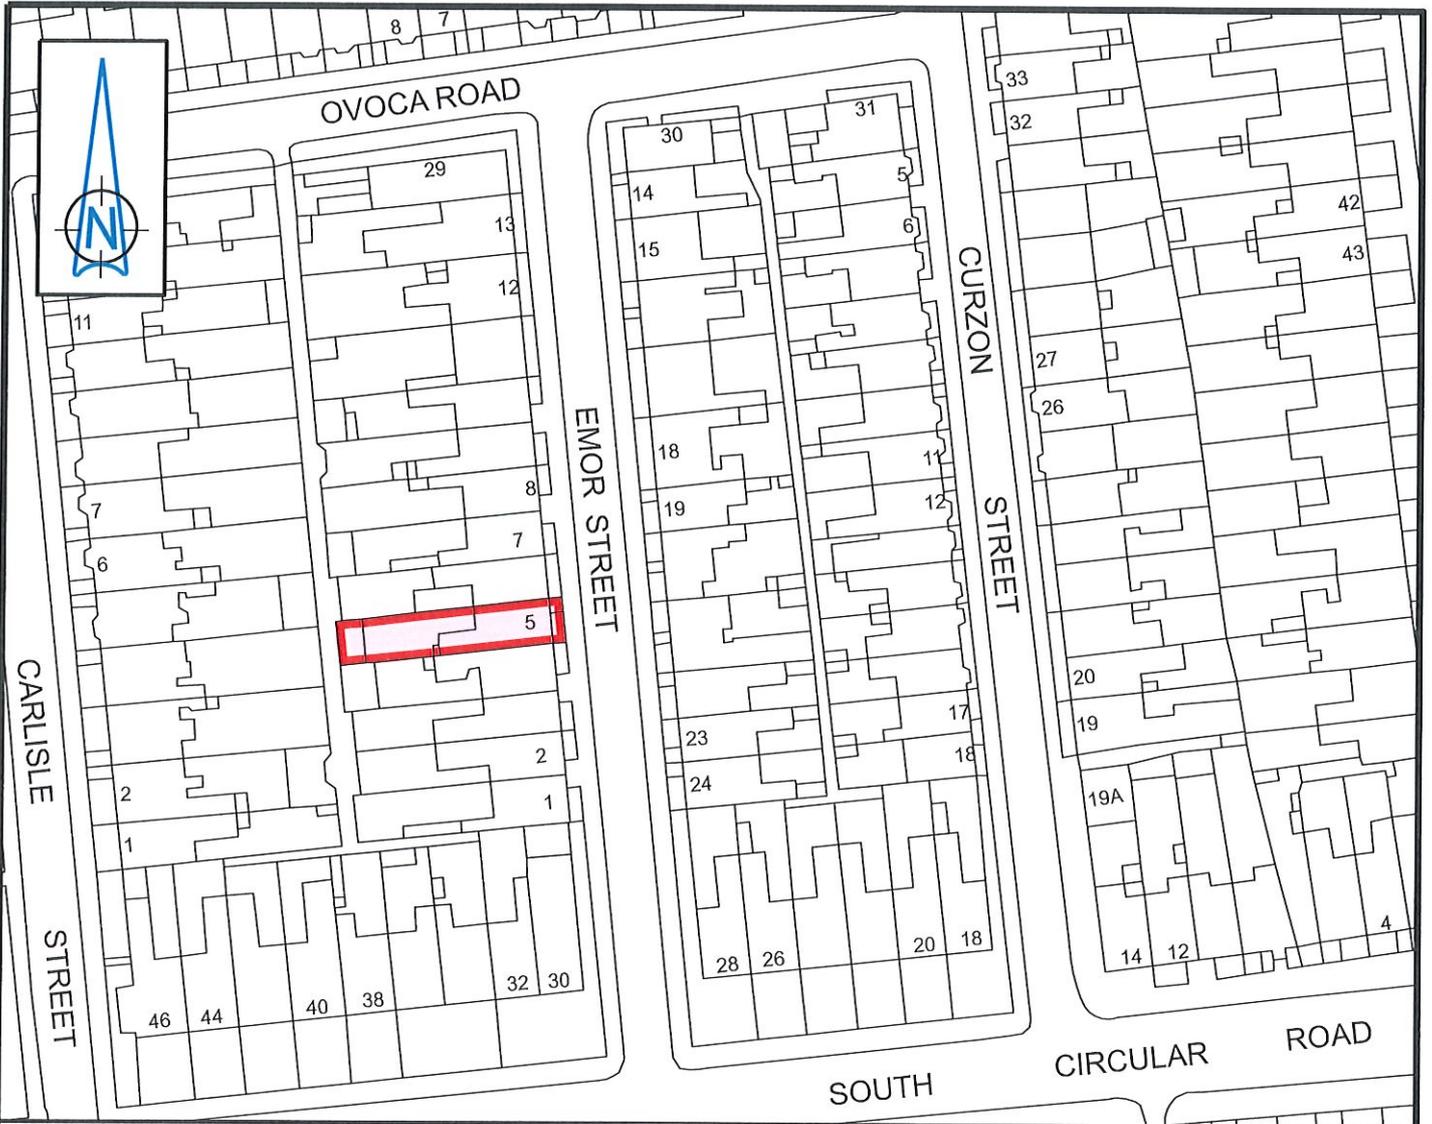

Emor Street - Premises No. 5

Dublin City Council to DePaul Ireland

Grant of Licence



Comhairle Cathrach
Bhaile Átha Cliath
Dublin City Council

An Roinn Comhshaoil agus Iompair
Rannán Suirbhéireachta agus Léarscáilithe
Environment and Transportation Department
Survey and Mapping Division

O.S REF 3263-20	SCALE 1:1000
DATE 17-02-2021	SURVEYED / PRODUCED BY T. Curran

INDEX No	DWG No	REV
FILE NO	F:\SM-2021-0069 - 001 - A.dgn	

Dr JOHN W. FLANAGAN
CEng FIEI FICE
CITY ENGINEER

THIS MAP IS CERTIFIED TO BE COMPUTER GENERATED BY
DUBLIN CITY COUNCIL FROM ORDNANCE SURVEY DIGITAL MAPBASE

SURVEY, MAPPING AND RELATED RESEARCH APPROVED

APPROVED _____
THOMAS CURRAN
ACTING MANAGER LAND SURVEYING & MAPPING
DUBLIN CITY COUNCIL

INDEX No.
SM-2021-0069

OSi data : © Ordnance Survey Ireland. All rights reserved. Licence Number 2021 /23/CCMA/ Dublin City Council