



With reference to the proposed disposal of property at Railway Street / Sean MacDermott Street Lower, Dublin 1 to the Office of Public Works (OPW)

Dublin City Council is the owner of a site at Sean MacDermott Street Lower/ Railway Street which is shown outlined in red and coloured pink on Map Index SM 2016-0634-005. The site of the former Magdalen Laundry was located on part of the site. The OPW, on behalf of the Government, proposes to develop a National Centre for Research and Remembrance on this site which will stand as a National Memorial and will house an archive of records related to institutional trauma in the 20th century – Note from OPW attached. The OPW shall be responsible for obtaining planning permission and for funding the entire project.

The Centre will comprise the following core elements:

- A museum and exhibition space, the development of which will be led by the National Museum of Ireland
- An archival repository and research centre which will form part of the National Archives, and
- A place for reflection and remembrance.

To contribute to the social and economic development of Dublin's North East Inner City, the remainder of the site will also encompass:

- Social housing and local community facilities, and
- An educational and early learning facility.

While the Centre will be a national institution, it will be designed with a view to accessibility for all survivors, whether in other parts of Ireland or abroad. The Centre will, therefore, provide digital access to records and exhibits, as well as developing physical presences elsewhere to enable survivors to visit more easily. This will be done in partnership with local authorities and local museums in Ireland and in partnership with the Department of Foreign Affairs overseas. It is also proposed that the Centre will have a strong all-island dimension, working with the relevant authorities and institutions in Northern Ireland. In this way, the Centre will be a site of national conscience which achieves both a global reach and strong connections to, and benefits for, the local community.

Therefore, it is proposed to dispose of this property to the OPW subject to the following terms and conditions:

1. The property at Railway Street / Sean MacDermott Street Lower, Dublin 1 is shown outlined in red on attached Map Index SM 2016-0634-005 with an area of approx. 0.83 ha (2.04 acres).
2. That Dublin City Council shall transfer its freehold title or equivalent to the OPW for the purpose of:
 - a) Developing a National Centre for Research and Remembrance on this site which will stand as a National Memorial and will house an archive of records related to institutional trauma in the 20th century.
 - b) Developing part of the site for social housing and local community facilities either directly or in association with An Approved Housing Body, the details of which must be agreed with the City Council.
 - c) Developing part of the site as an educational and early learning facility either directly or in association with an Educational Authority.
3. That the purchase price shall be €1,000 excluding VAT payable on the transfer of title.
4. The City Council shall provide good marketable title and unencumbered title and vacant possession of the site.
5. That the OPW shall be liable for any VAT arising on the proposed transaction.
6. That in the event that the OPW fails to substantially complete the development within eight years of the transfer of title, then the property shall revert to the Council free of charge.
7. Each party shall be responsible for their respective legal and professional costs incurred in this transaction.
8. That the City Council shall remove all building material stored on the site prior to the transfer of title.
9. The City Council confirms it has title to all the fixtures, fittings and furnishings in the church and these shall be transferred to the OPW. An inventory of such items and their value shall be prepared by the City Council and agreed with the OPW for Stamp Duty purposes.

The dates for the performance of any of the requirements of the proposed agreement may be extended at the absolute discretion of the Executive Manager for the Property Development Department.

The site to be disposed of consists of separate plots which were acquired from the Sisters of our Lady of Charity, Gerard & Phyllis O'Callaghan and A.W Ennis and by Vesting Order Serial No. 2006/01 under Ref 94 of the Railway Street Area CPO 1933.

The disposal shall be subject to any such covenants and conditions as the Law Agent in her discretion shall stipulate.

No agreement enforceable at law is created or intended to be created until an exchange of contracts has taken place.

This proposal was approved by the Central Area Committee at its meeting on 14th June 2022.

This report is submitted in accordance with the requirements of Section 183 of the Local Government Act, 2001.

Resolution:

That Dublin City Council notes the contents of this report and assents to the proposal outlined therein.

Richard Shakespeare
Assistant Chief Executive

20th June 2022



Information Note

Project Title	National Centre for Research and Remembrance, Sean MacDermott Street, D1
Project Number	
To	Dublin City Council
Copy To	OPW
From	Ciaran O'Connor, Principal/ State Architect
Date	7 th of June 2022
Subject	Transfer of Land from DCC to OPW

This information note is to accompany a Dublin City Council Section 183 report regarding the proposed disposal of DCC lands at Sean MacDermott Street and Railway Street, Dublin 1 to the Office of Public Works.

On the 29th March 2002, the Government approved high-level proposals for a National Centre for Research and Remembrance on the site of the former Magdalene Laundry on Sean MacDermott Street. It will stand as a National Memorial to honour all those who were resident in Mother and Baby Homes, Industrial Schools, Reformatories, Magdalen Laundries and related institutions.

The OPW, in association with the appropriate State institutions/ Organisations/ Departments, shall be responsible for:

1. Developing a National Centre for Research and Remembrance on this site which will stand as a National Memorial and will house an archive of records related to institutional trauma in the 20th century.
2. Developing part of the site for social housing and local community facilities either directly or in association with An Approved Housing Body, the details of which will be agreed with Dublin City Council.
3. Developing part of the site as an educational and early learning facility either directly or in association with an Educational Authority.

Timelines

The outline project duration is 5 years to the substantial completion of the works.

Masterplanning

The OPW will be responsible for the Masterplan of the site, in conjunction and collaboration with the relevant state organisations.

Memo

Future Ownership of the Site

The site will be under the ownership of the state/ the Office of Public Works.

The property will be managed by the Office of Public Works.

The proposed facilities developed will be managed by the individual organisations, including the National Archives of Ireland, the National Museum of Ireland, the Department of Further & Higher Education, and local associations/ Approved Housing Bodies as appointed.



Funding

Funding of the Project will be provided by the Government through Government Departments, Government Agencies and the Office of Public Works.


Ciaran O'Connor

State/ Principal Architect

Office of Public Works

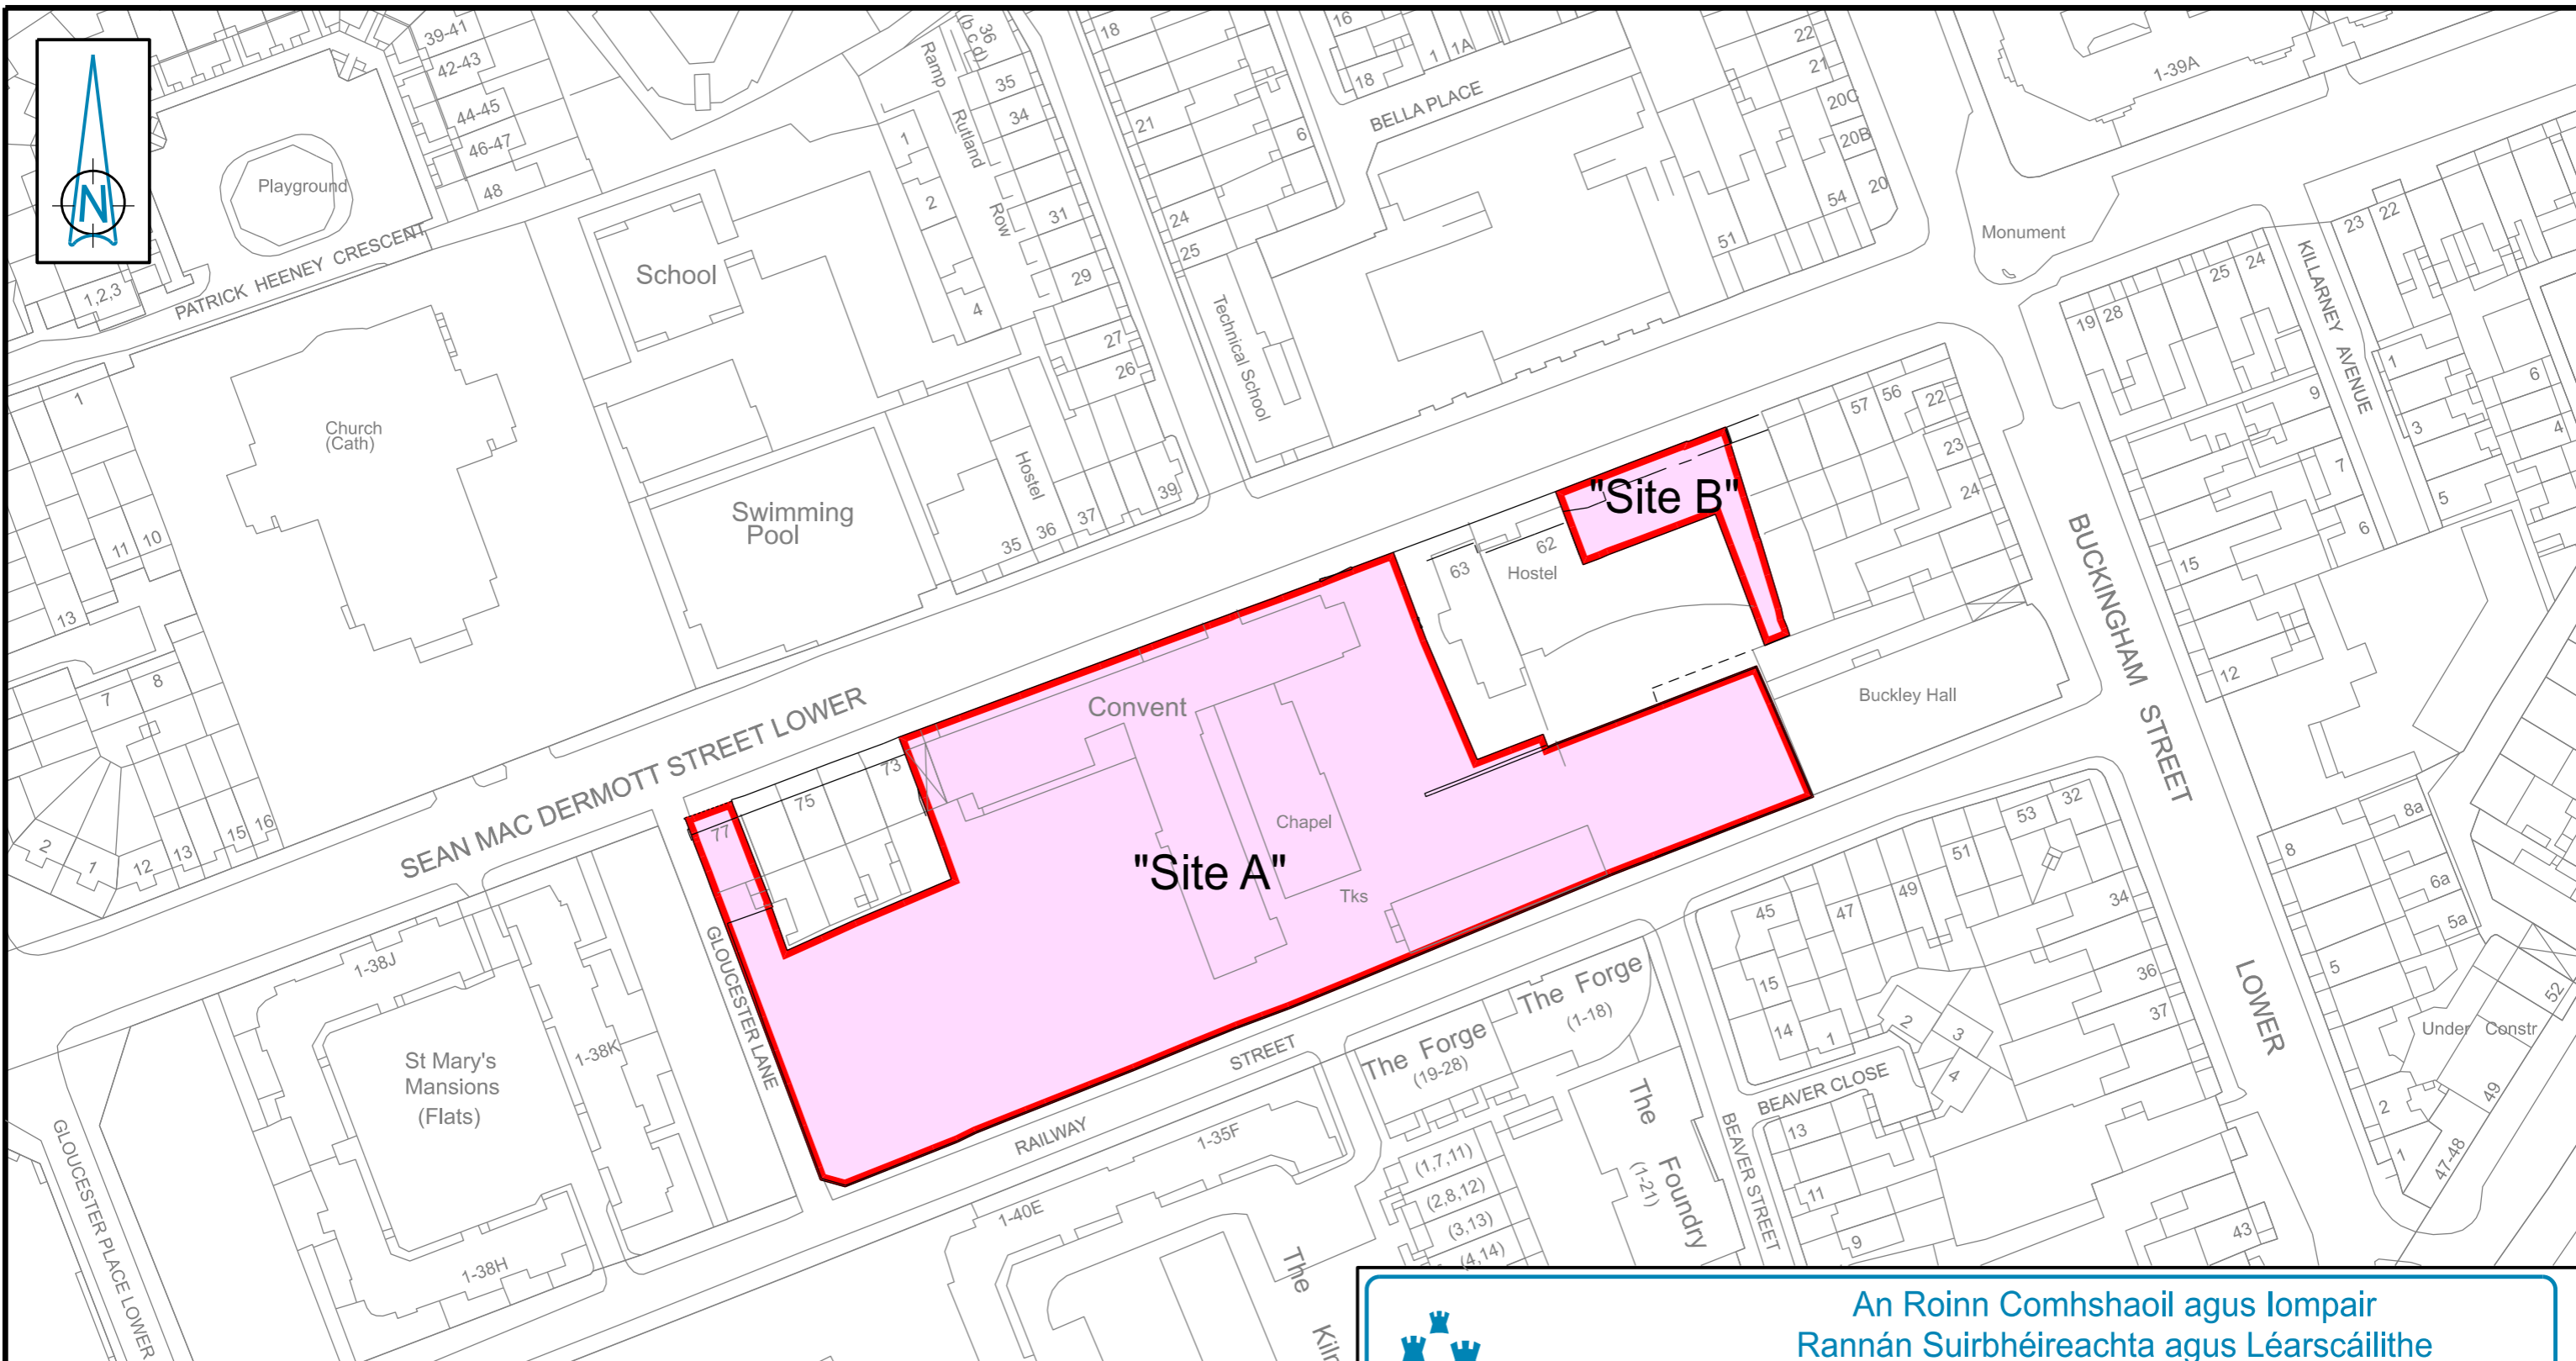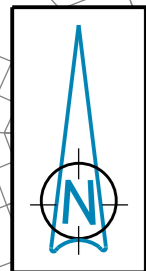

Sean Mac Dermott Street Lower / Railway Street
Dublin City Council to the Office of Public Works (OPW)

Area to be disposed shown thus..... 

Areas:
Site A : 7786 metres² (1.93 acres) approx.
Site B : 455 metres² (0.11 acres) approx.
TOTAL: 8241 metres² (2.04 acres) approx.



Comhairle Cathrach
Bhaile Átha Cliath
Dublin City Council

An Roinn Comhshaoil agus Iompair
Rannán Suirbhéireachta agus Léarscáilithe
Environment and Transportation Department
Survey and Mapping Division

O.S REF 3198-21	SCALE 1:1000@A3	SURVEYED / PRODUCED BY M. Victory
DATE 02-06-2022	REVISION:	

FILE NO	INDEX No	FOLDER No	CODE	DWG No	REV
SM-2016-0634-0204-C3-005-A.dgn					

JOHN W. FLANAGAN
PhD CEng Eur Ing FIEI FICE
ACTING CITY ENGINEER

THIS MAP IS CERTIFIED TO BE COMPUTER GENERATED BY DUBLIN CITY COUNCIL FROM ORDNANCE SURVEY DIGITAL MAPBASE
SURVEY, MAPPING AND RELATED RESEARCH APPROVED
APPROVED THOMAS CURRAN
ACTING MANAGER LAND SURVEYING & MAPPING
DUBLIN CITY COUNCIL

INDEX No.
SM-2016-0634-005