


PROPOSED SITE PLAN

NEW LIBRARY

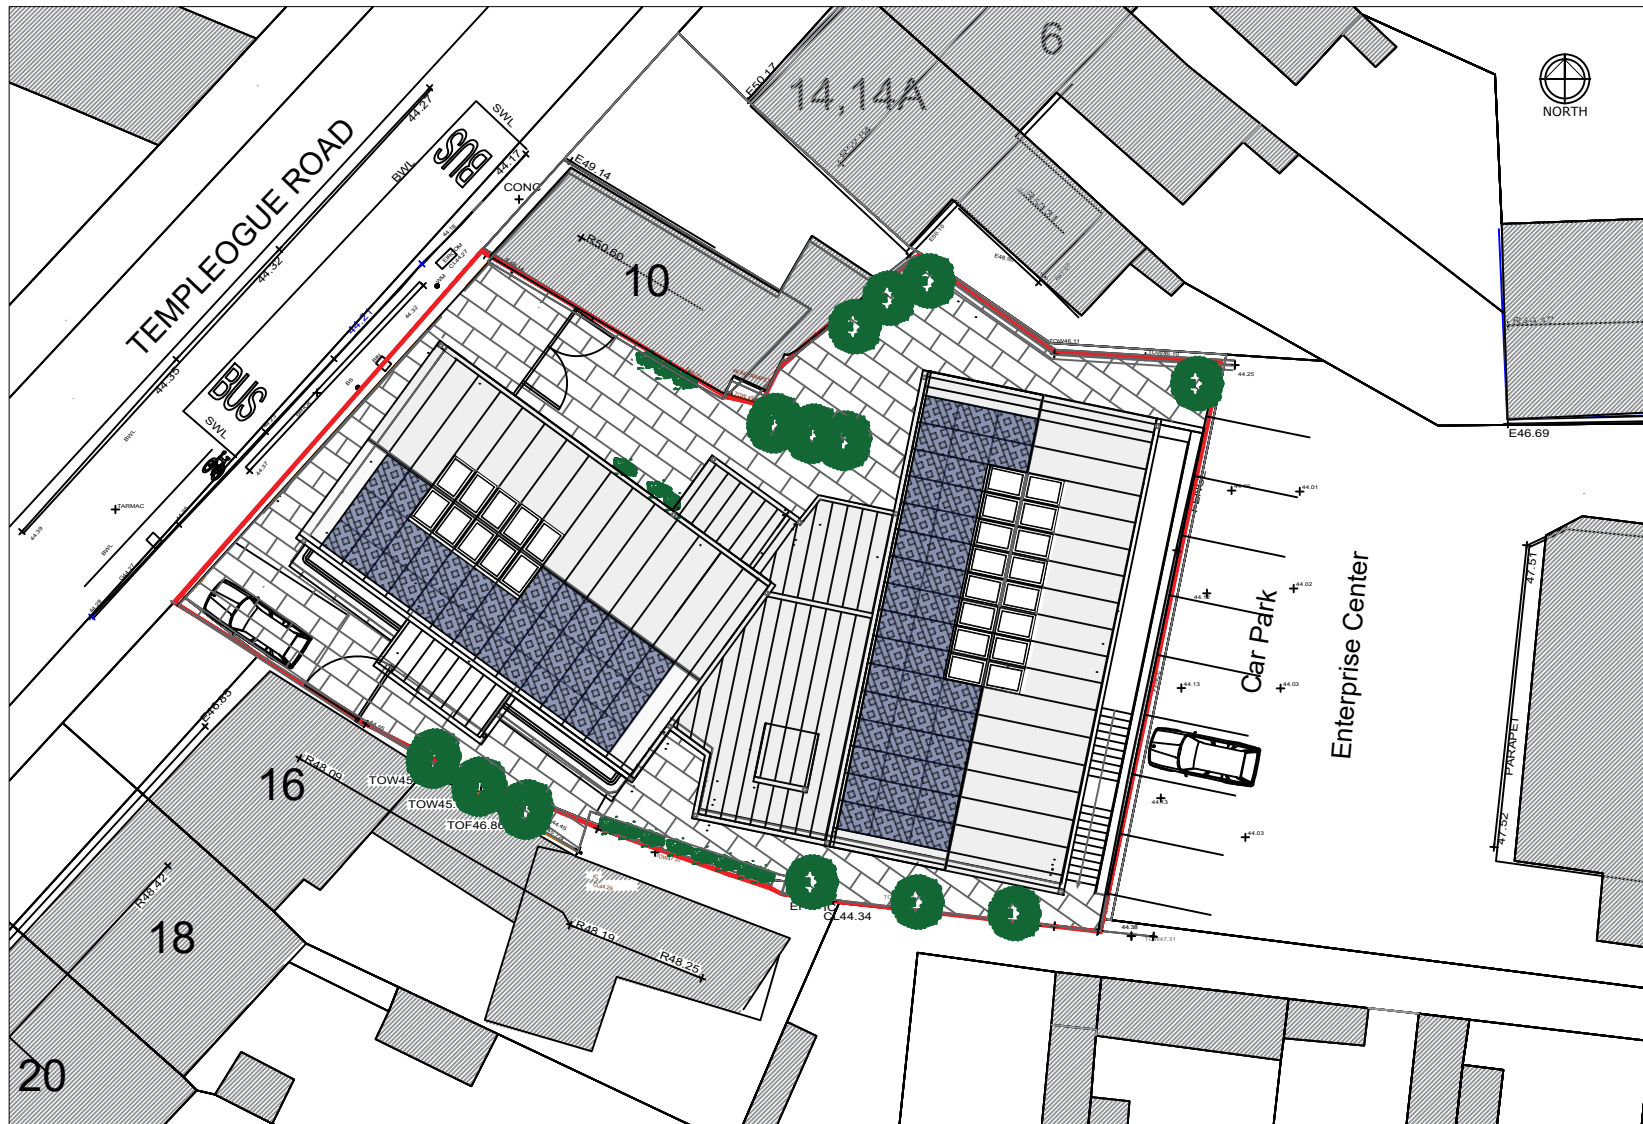

Notes:

Project:

Proposed New Library Terenure
 Templeogue Road
 Terenure Dublin D6W YC59

Client:

Dublin City Council
 Wood Quay
 Dublin

Title:

Proposed Plans
 SITE PLAN

CUBECTURE 

CUBECTURE DESIGN LTD Architecture Design Interiors
 D18R2Y9 M:0874195522

Scale - N.T.S. Status - Part 8

Date - 21.9.2022 CAD Ref -

Job No - 8010

Drn. MF Chd. Rev 00

Drawing
 No - TLPT8 06