

The Mansion House

Programme Update on Universal Access Works

to

Protocol Committee

23rd February 2023



Comhairle Cathrach
Bhaile Átha Cliath
Dublin City Council

Rannóg
Ailtire
na Cathrach

City
Architects
Division

1.0 Project Summary

January 2022: Presentation alternative design to Protocol Committee

May 2022: Additional fees agreed with Design Team for scope changes

October 2022: Re-start project by Design Team, additional surveys carried out

January 2023: Investigation Works Contract carried out

2.0 Programme

13th March 2023: Presentation to South East Area Committee

March – April 2023: Development of Design and Part 8 Documentation

8th May 2023: Presentation to Council, Lodgement Part 8 thereafter, 20 weeks process


October 2023: Council decision on Part 8, appointment new design team for detail design to completion

Q1 2024: Tender Works


Q2 2024: Appoint Contractor

2025: Project Completion


Longitudinal Section through Universal Access Design

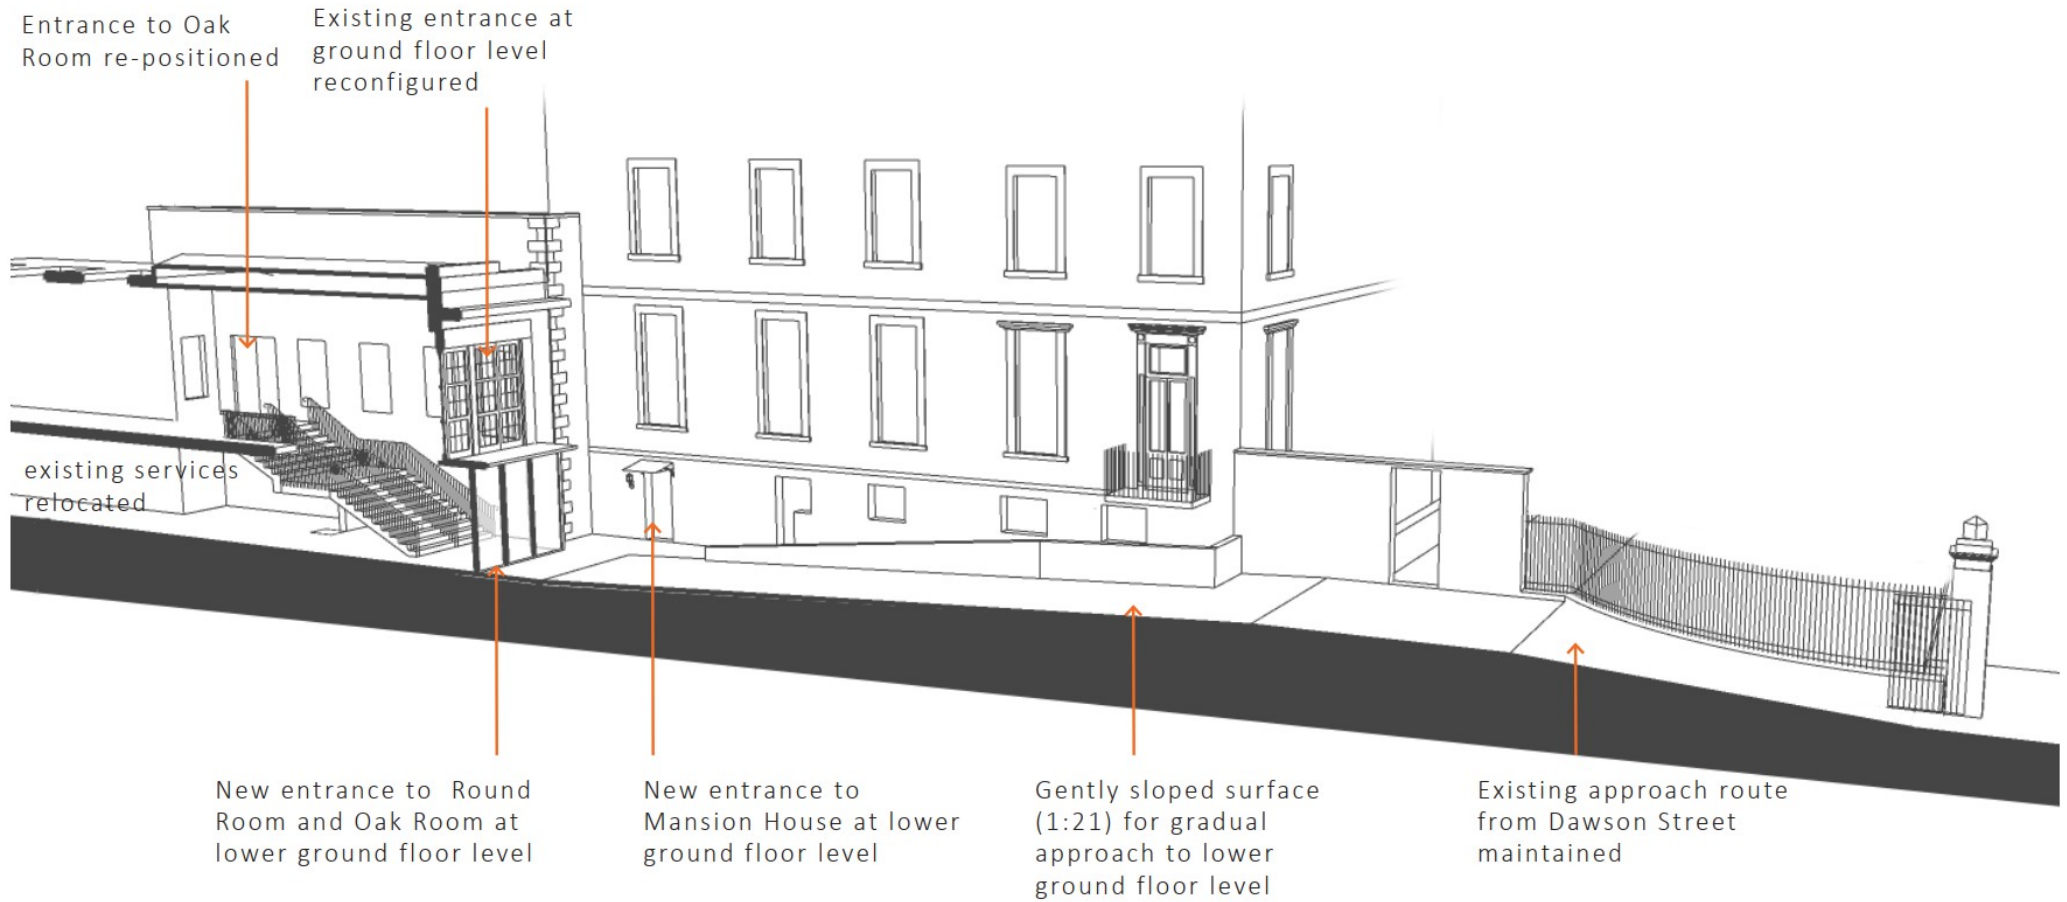


Lower Ground Floor Plan - Sketch Design

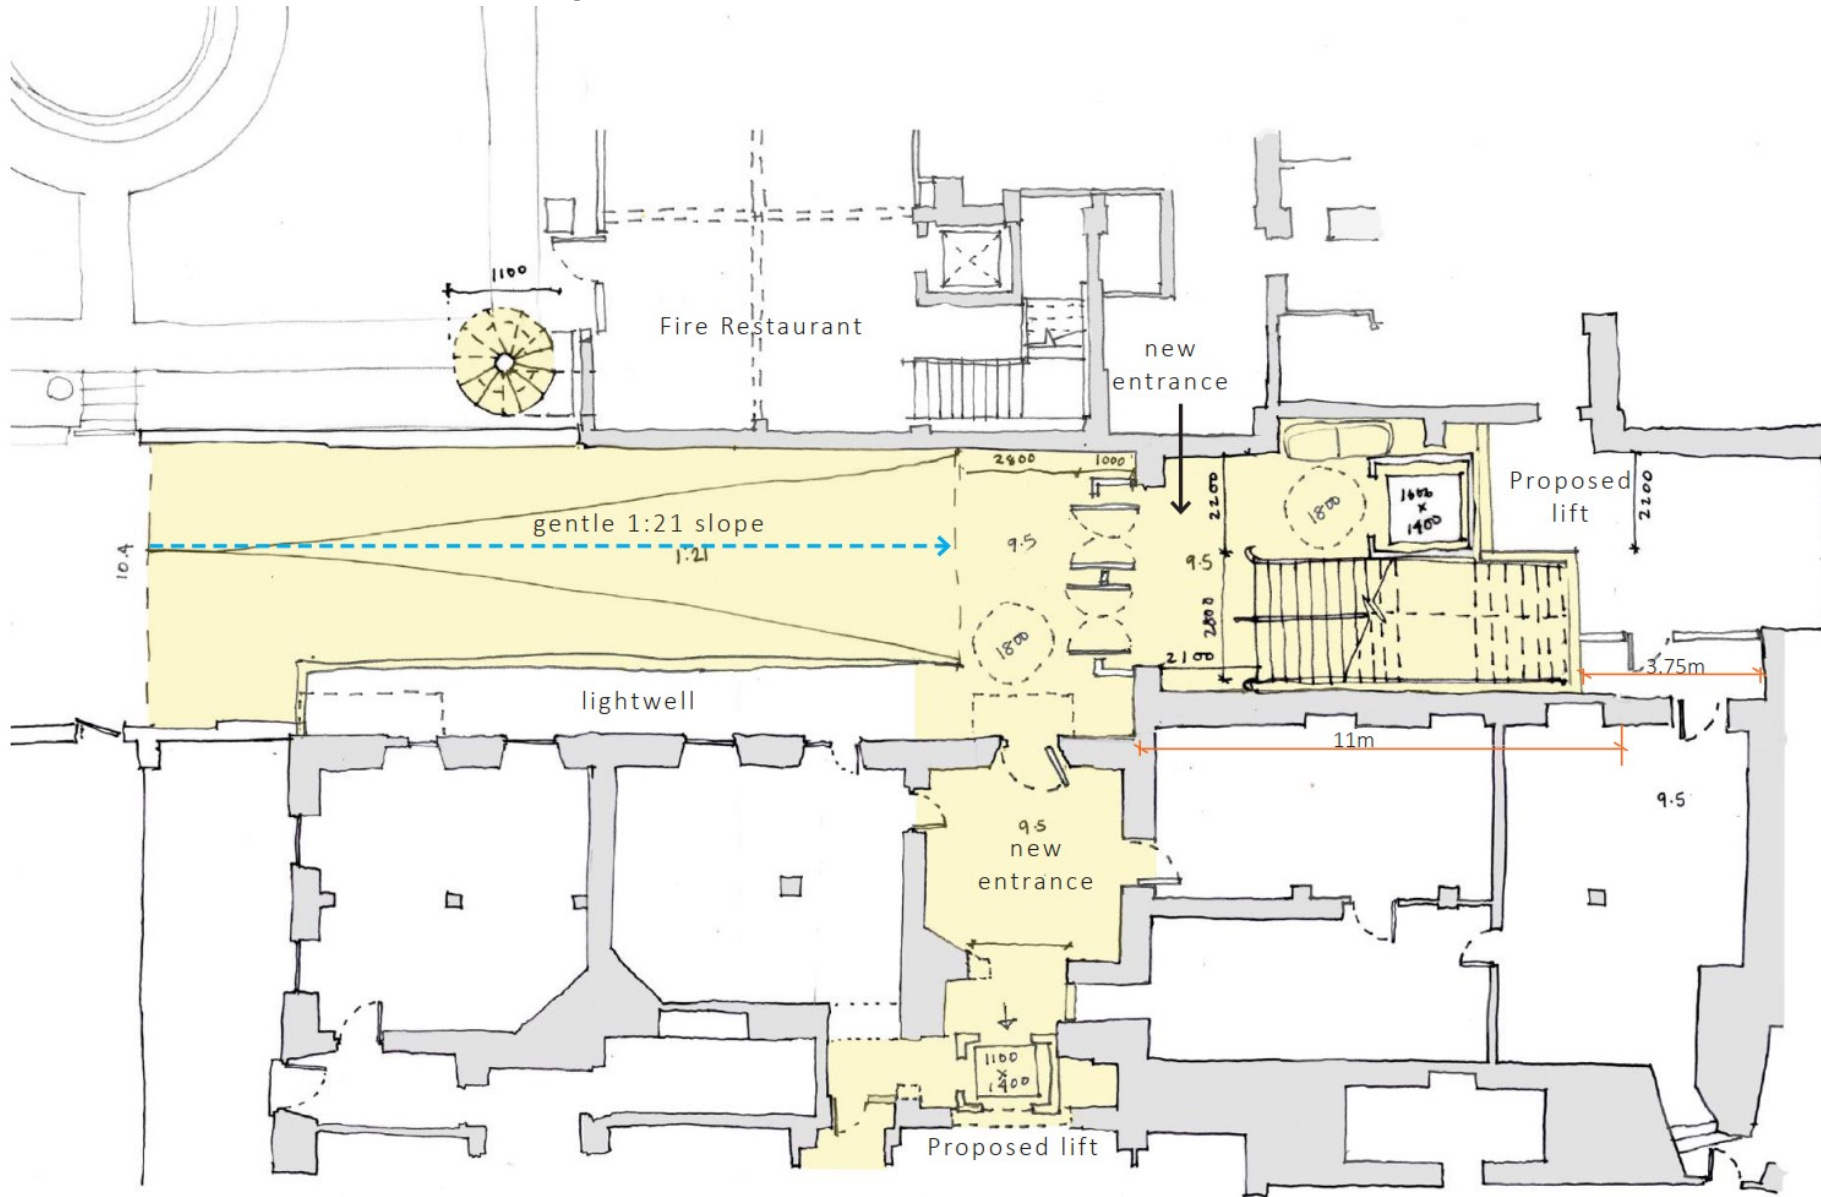


Upper Ground Floor Plan - Sketch Design

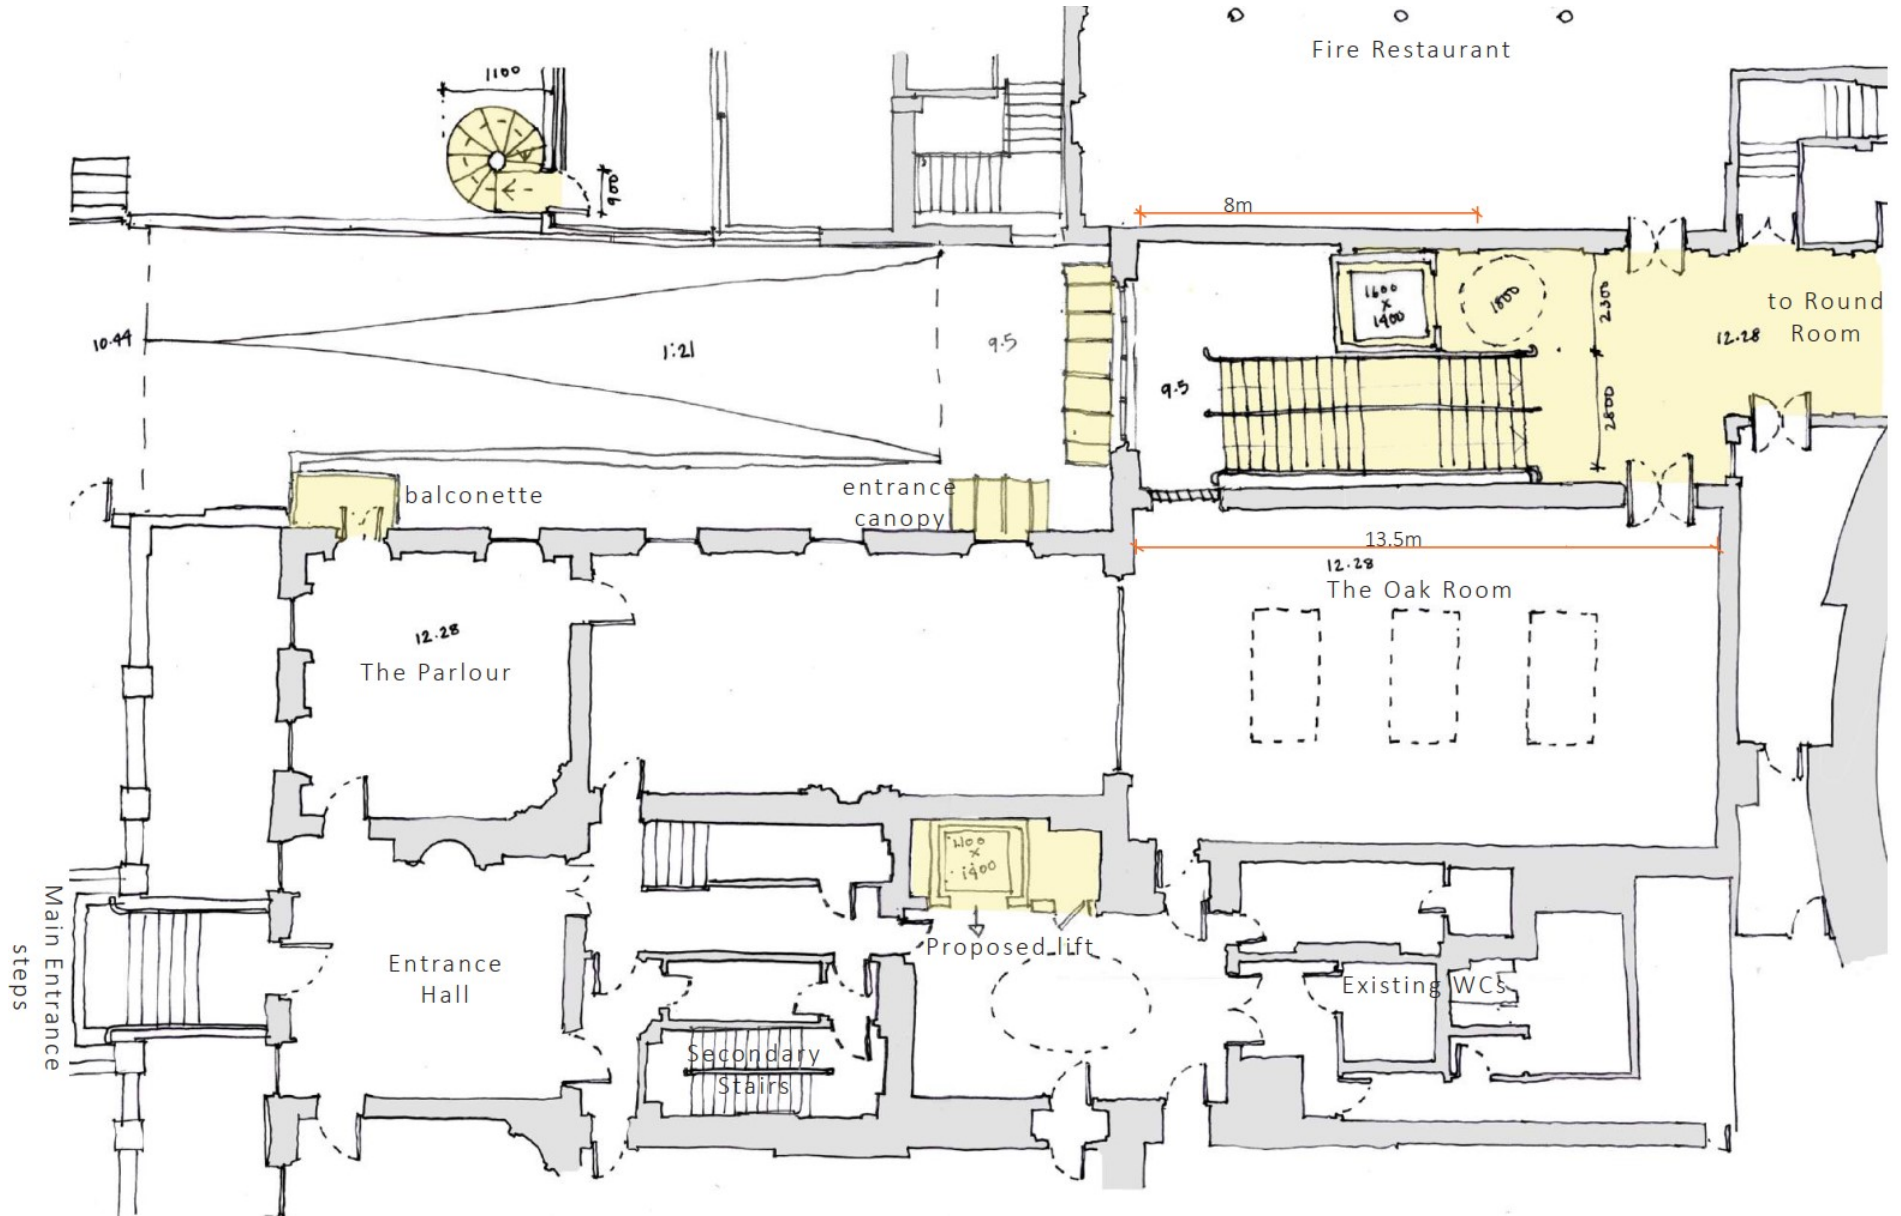

Lower Ground Floor Level - Detail Design

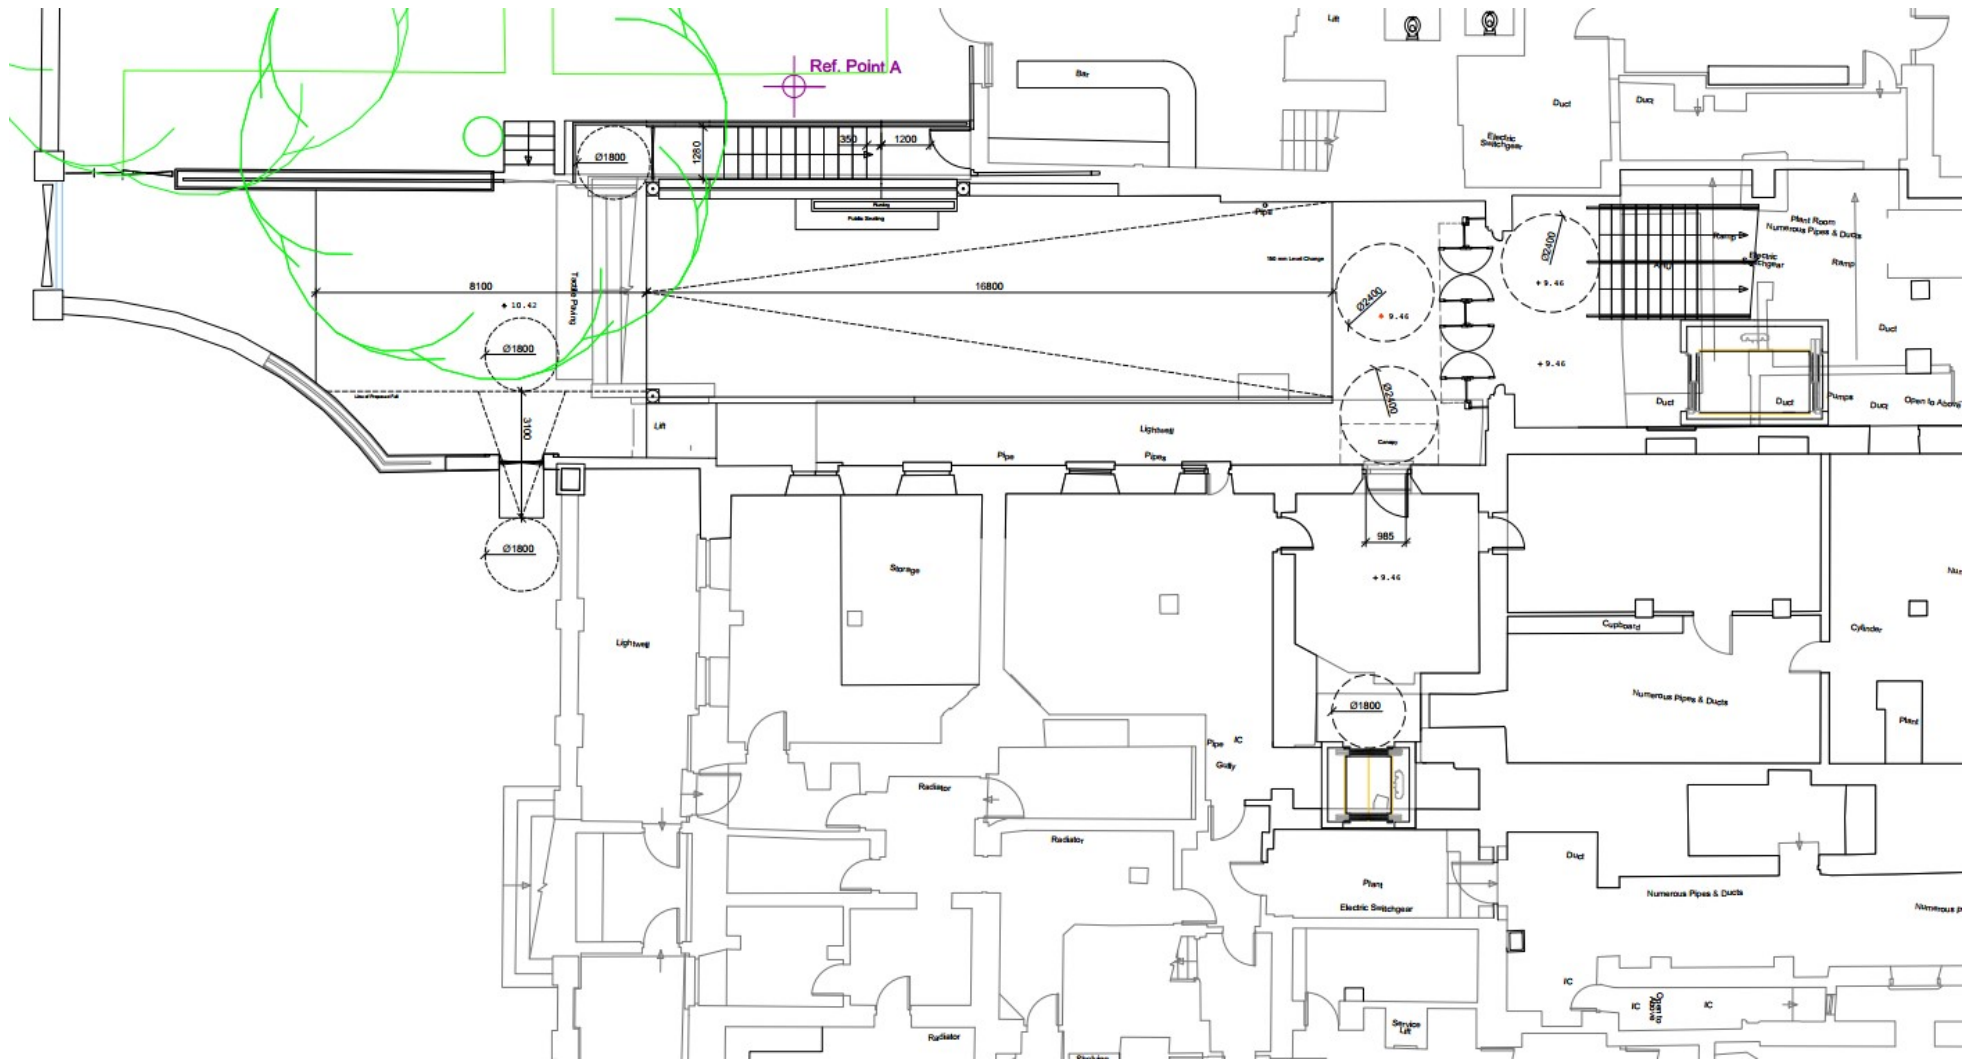

Ground Floor Level - Detail Design

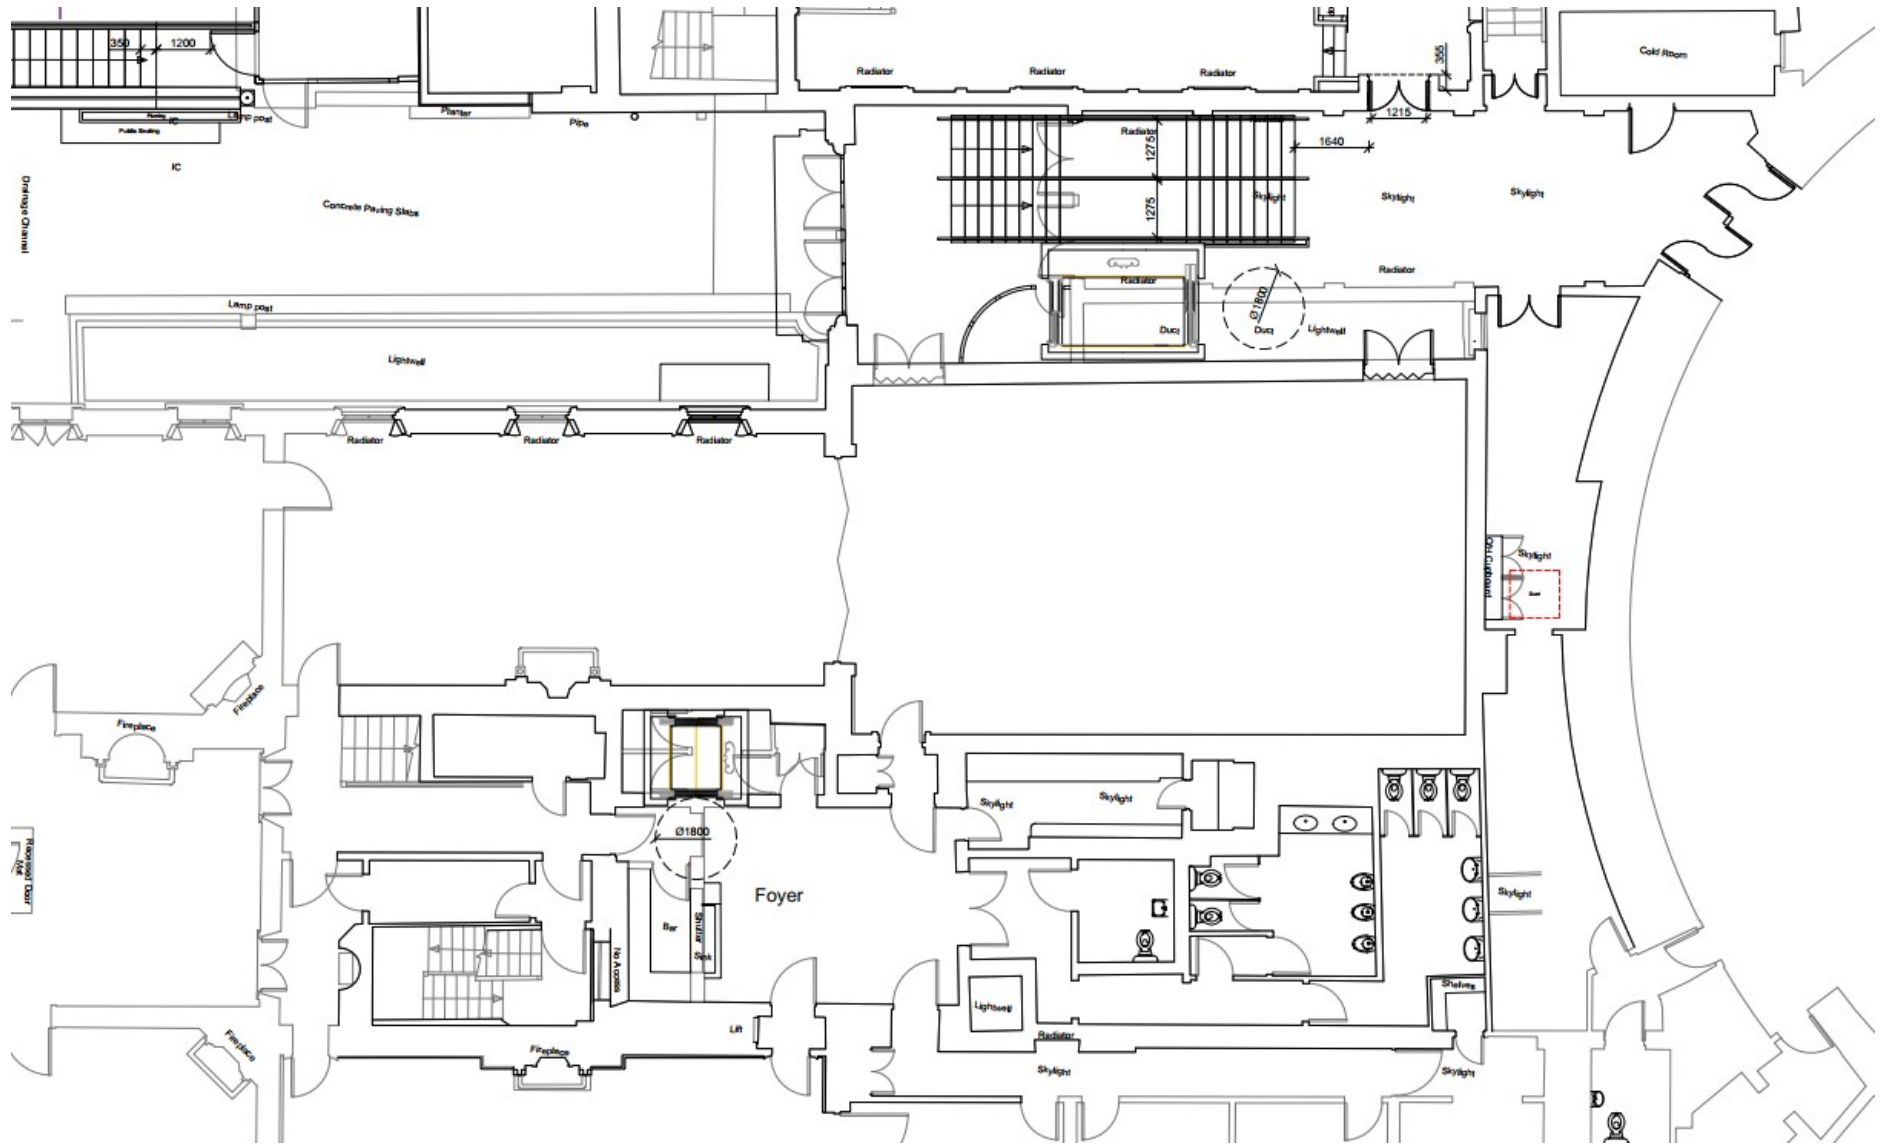

First Floor Level Mansion House Only - Detail Design

