

To the Lord Mayor and
Members of Dublin City Council

Report No. 54/2023
Report of the A/Executive Manager



With further reference to the proposed disposal of a site at Millwood Court, Tonlegee Road, Dublin 5 to Fold Housing Association Ireland CLG.

Report No.190 which was assented to by the City Council at its meeting on 4th July 2022 approved the disposal of a site at Millwood Court, Tonlegee Road, Dublin 5 to Fold Housing Association.

The legal formalities have not yet been completed and it has now been discovered that the name of the purchaser is Fold Housing Association Ireland CLG and that the disposal, as shown outlined in red on Map Index No. SM-2019-0084, should be in the name of Fold Housing Association Ireland CLG.


Accordingly, it is proposed to vary Report No.190/2022 assented to by the City Council at its meeting on 4th July 2022 insofar as it relates to the name Fold Housing Association and to complete this disposal in the name of Fold Housing Association Ireland CLG.

This report is submitted in accordance with the requirements of Section 183 of the Local Government Act, 2001.

Resolution:

“That Dublin City Council notes the contents of this report and assents to the proposal outlined therein”.

Maire Igoe
A/Executive Manager
20th February 2023

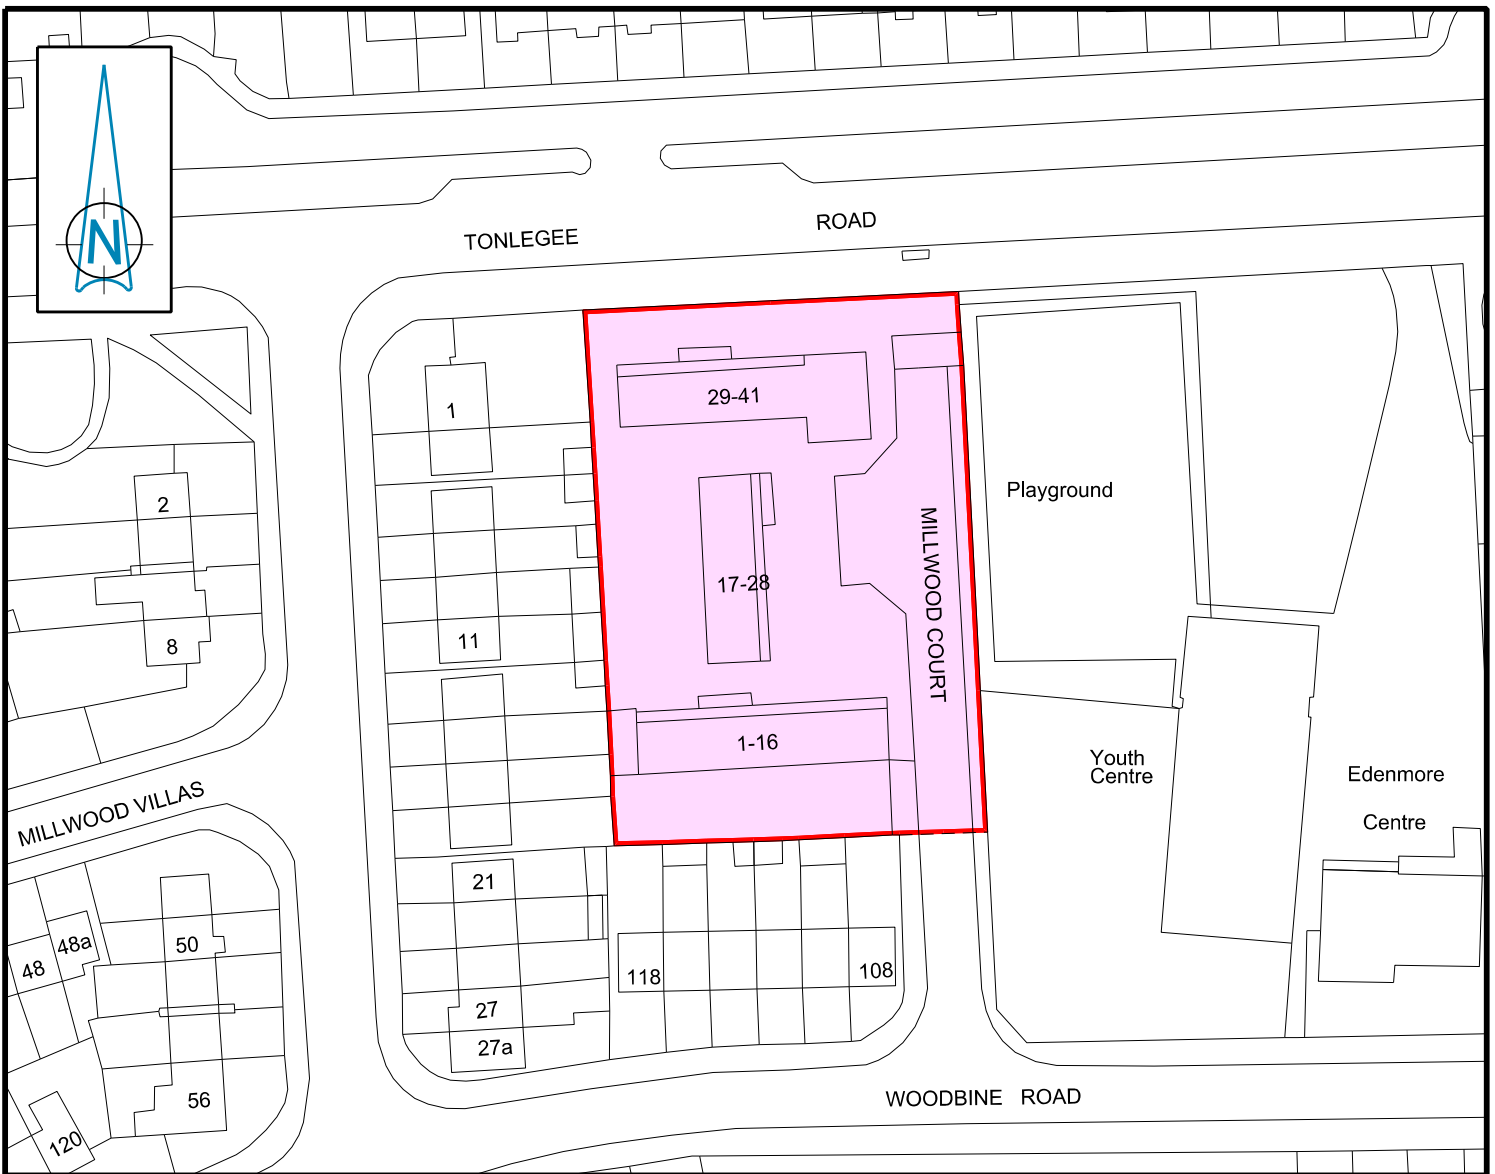

TONLEGEE ROAD - MILLWOOD COURT

Dublin City Council to Fold Housing Association

Map for Council

Area: 3,541m²



Comhairle Cathrach
Bhaile Átha Cliath
Dublin City Council

An Roinn Comhshaoil agus Iompair
Rannán Suirbhéireachta agus Léarscáilithe
Environment and Transportation Department
Survey and Mapping Division

O.S REF

3133-12

SCALE

1:1000

DATE

01-02-2019

**SURVEYED /
PRODUCED BY**

T. Curran

INDEX No

FOLDER
No

CODE

DWG
No

REV

FILE NO

SM-2019-0084- 0204- C3 - 001 - B.dgn

THIS MAP IS CERTIFIED TO BE COMPUTER GENERATED BY
DUBLIN CITY COUNCIL FROM ORDNANCE SURVEY DIGITAL MAPBASE

SURVEY, MAPPING AND RELATED RESEARCH APPROVED

APPROVED

THOMAS CURRAN

ACTING MANAGER LAND SURVEYING & MAPPING
DUBLIN CITY COUNCIL

INDEX No.

SM-2019-0084

Dr JOHN W. FLANAGAN

CEng FIEI FICE
CITY ENGINEER