
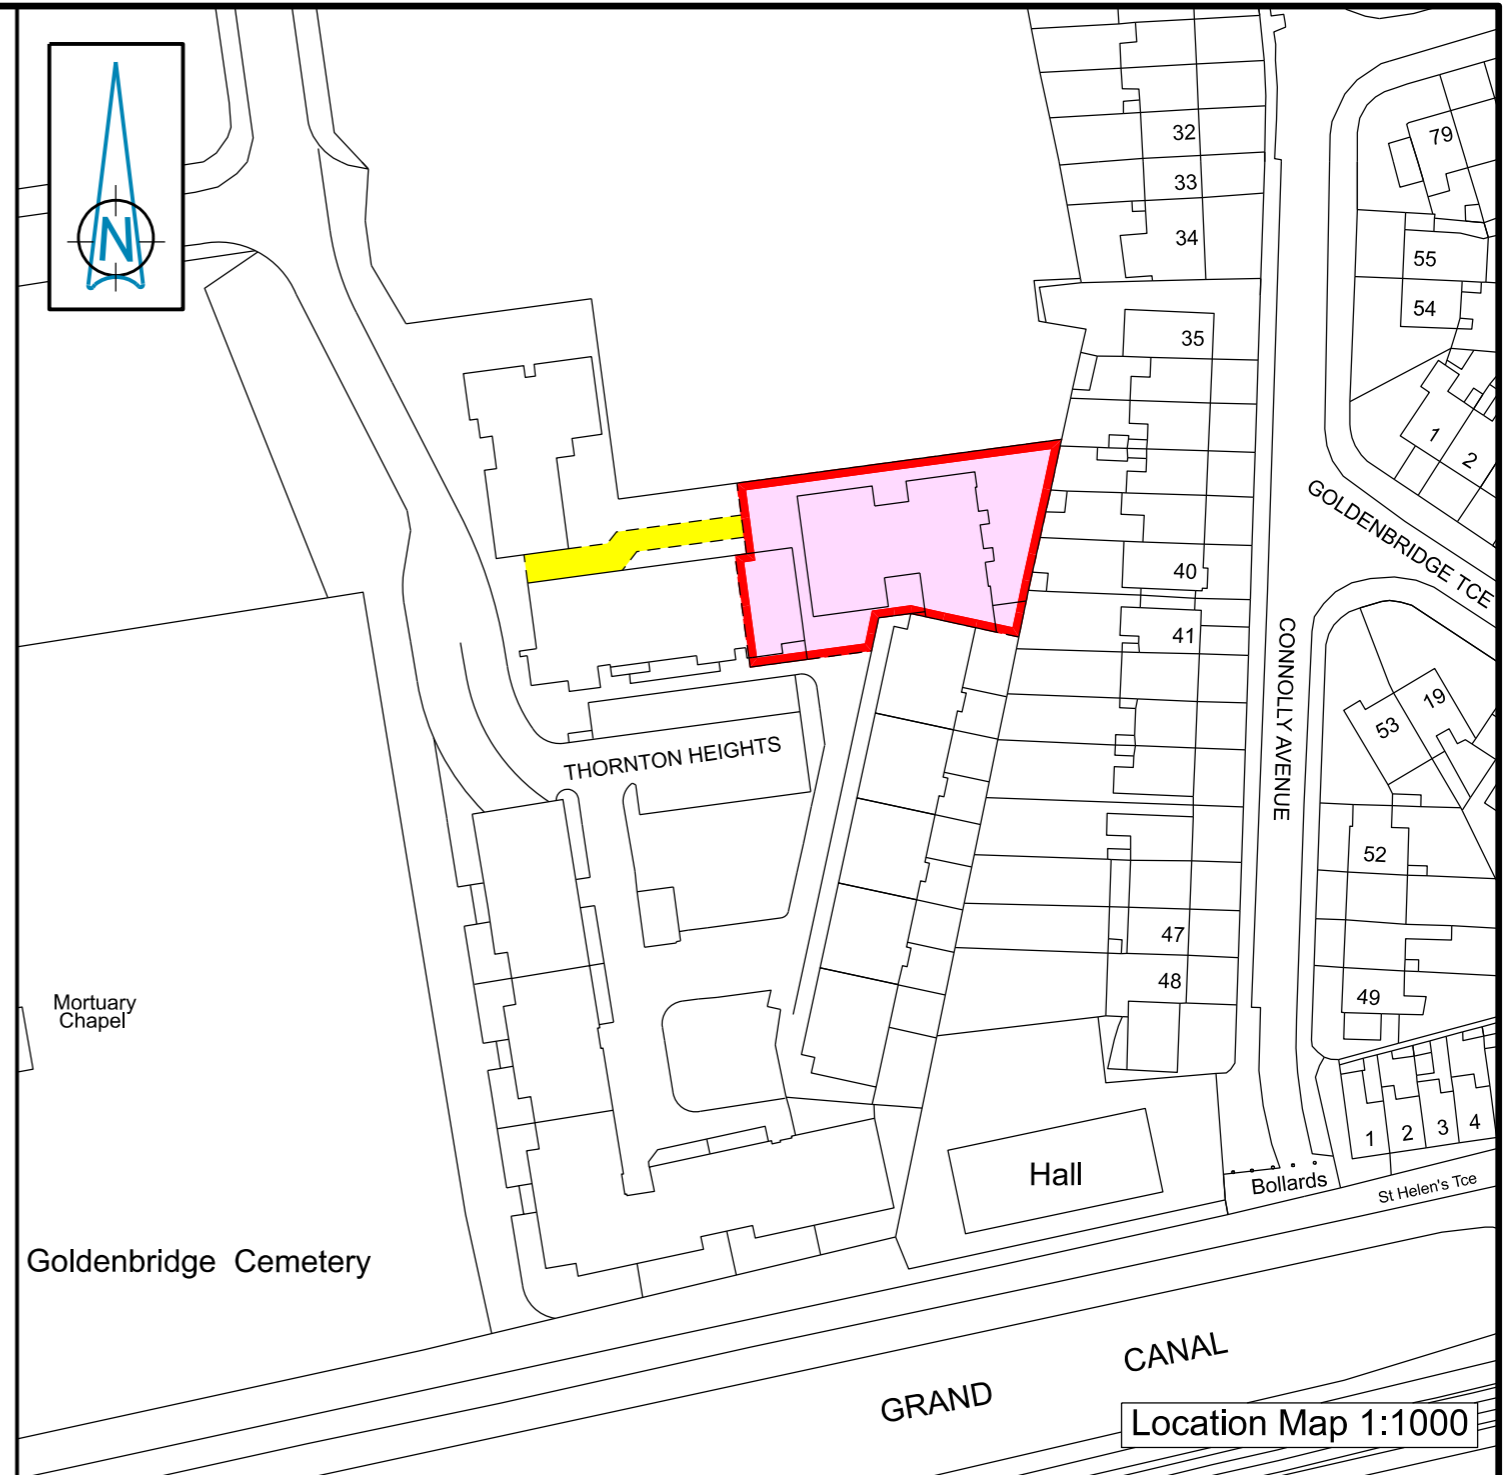


Ground Floor - Scale 1:500

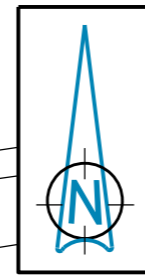

Location Map 1:1000

THORNTON HEIGHTS Creche Facility (Ground Floor level only)

Dublin City Council to Family Resource Centre CLG

Grant of 5 year Lease

Note: Right of Access over area coloured yellow

Area: 856m²



Comhairle Cathrach
Bhaile Átha Cliath
Dublin City Council

An Roinn Comhshaoil agus Iompair
Rannán Suirbhéireachta agus Léarscáilithe
Environment and Transportation Department
Survey and Mapping Division

O.S REF 3263-16	SCALE 1:500, 1:1000
DATE 23-11-2023	SURVEYED / PRODUCED BY T. Curran

FILE NO	INDEX No	DWG No	REV
F:\SM-2023-0670 - 001 - A.dgn			

Dr JOHN W. FLANAGAN
CEng FIEI FICE
CITY ENGINEER

THIS MAP IS CERTIFIED TO BE COMPUTER GENERATED BY DUBLIN CITY COUNCIL FROM ORDNANCE SURVEY DIGITAL MAPBASE
SURVEY, MAPPING AND RELATED RESEARCH APPROVED
APPROVED **THOMAS CURRAN**
ACTING MANAGER LAND SURVEYING & MAPPING
DUBLIN CITY COUNCIL

INDEX No.
SM-2023-0670