



---

**Proposal to declare the roads and footpaths at Newtown Court Way,  
(access road to Newtown Court) to be public roads.**

---

The legal procedure to declare the roads/footpaths as detailed above to be public roads was initiated under Section 11 of the Roads Act 1993, as set out in Subsections 4 and 5 of Section 180 Planning and Development Act 2000, as amended by Planning and Development (Amendment) Act 2010

The proposal is shown on attached copy Drawing No R.M. 25089A

At its meeting on 18th July 2016, the North Central Area Committee recommended that the necessary statutory procedure be initiated with a view to **“taking in charge”** the aforementioned roads.

By public advertisement on the 3rd August 2016, representations or objections were invited before 21st September 2016. No representations or objections were received.


The declaration of a road to be a public road under the provisions of Section 11 of the Roads Act 1993, as set out in Subsections 4 and 5 of Section 180 Planning and Development Act 2000, as amended by Planning and Development (Amendment) Act 2010 is a reserved function.

**Dave Dinnigan**

---

**Executive Manager**

**21<sup>st</sup> September 2016**

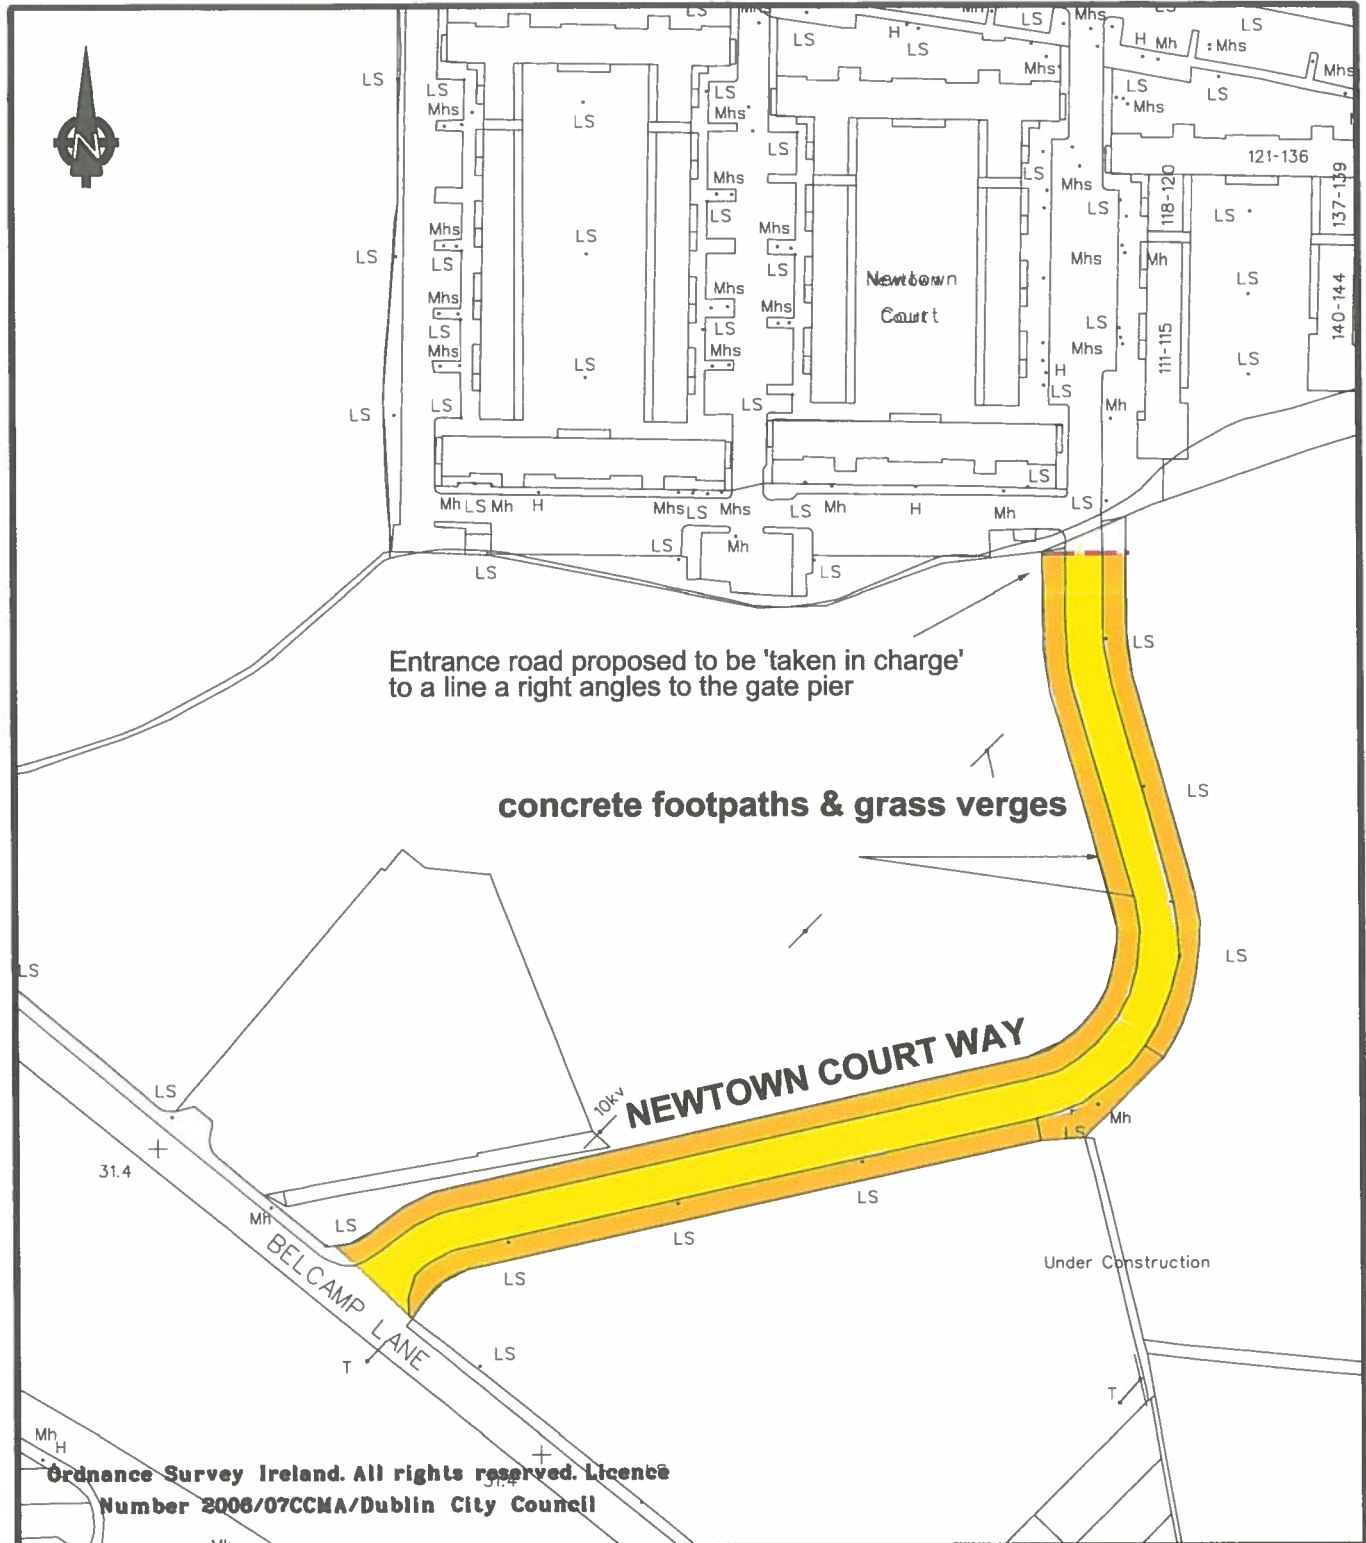

DUBLIN CITY COUNCIL  
Comhairle Chathair Bhaile Átha Cliath

ROADS & TRAFFIC DEPARTMENT.

CIVIC OFFICES

WOOD QUAY., DUBLIN 8.


J. McDAID  
DEPUTY CITY ENGINEER (ROADS & TRAFFIC)

NEWTOWN COURT WAY  
Proposed 'taking in charge'.


ROADS MAINTENANCE DIVISION

R.M. 25089A

DRAWN	DATE	REVISED	SCALE
r.j.h.	0407/2008	//20	1:1250

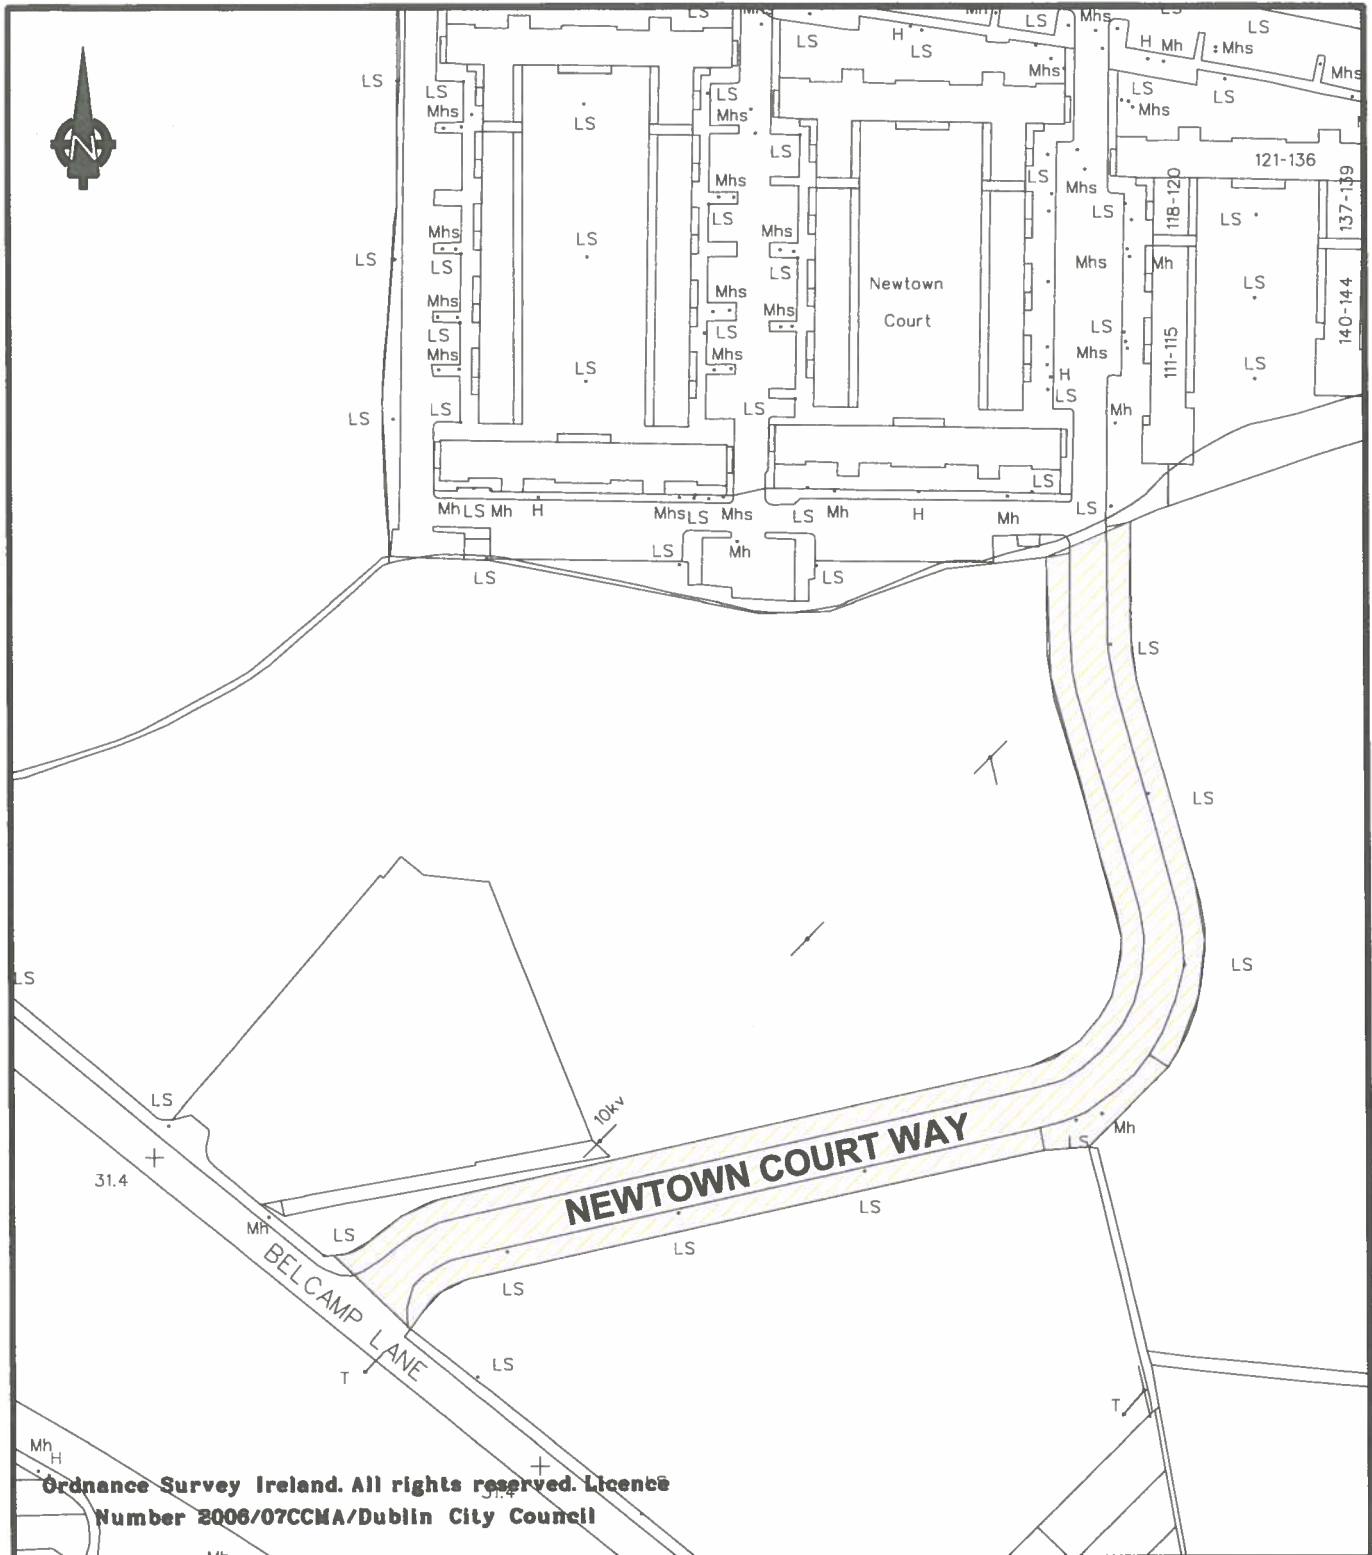

Ordnance Survey Ireland. All rights reserved. Licence Number 2006/07CCMA/Dublin City Council


**DUBLIN CITY COUNCIL**  
 Comhairle Chathair Bhaile Átha Cliath  
  
**ROADS & TRAFFIC DEPARTMENT.**  
 CIVIC OFFICES  
 WOOD QUAY., DUBLIN 8.

**NEWTOWN COURT WAY**  
 Proposed naming  
  
 Naming agreed NCA0044/2008

<b>ROADS MAINTENANCE DIVISION</b>				<b>R.M. 25089</b>
DRAWN	DATE	REVISED	SCALE	
r.j.h.	14/05/2008	//20	1:1250	

**J. McDAID**  
 DEPUTY CITY ENGINEER (ROADS & TRAFFIC)