




SE ELEVATION - PROPOSED

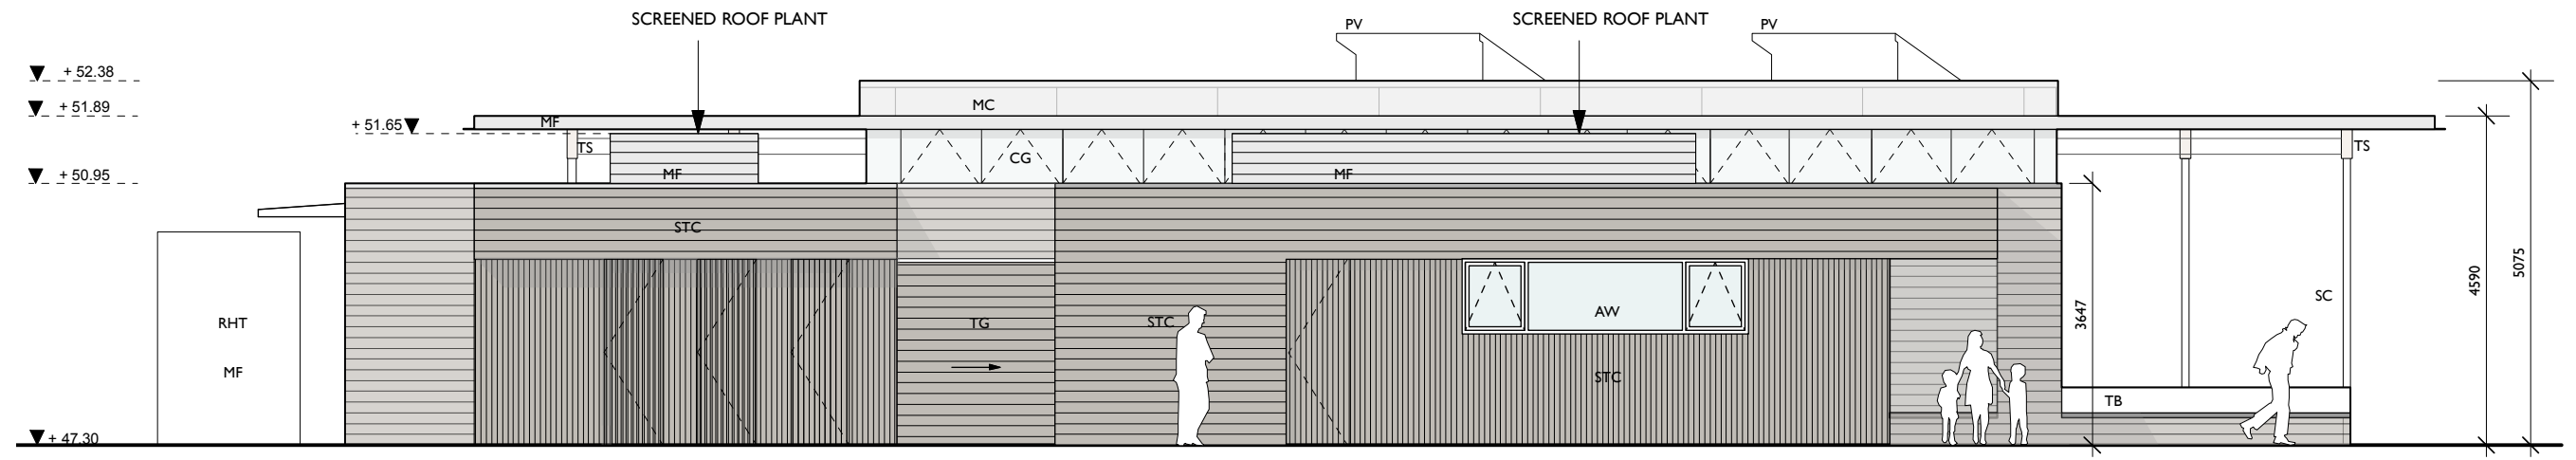

NW ELEVATION - PROPOSED

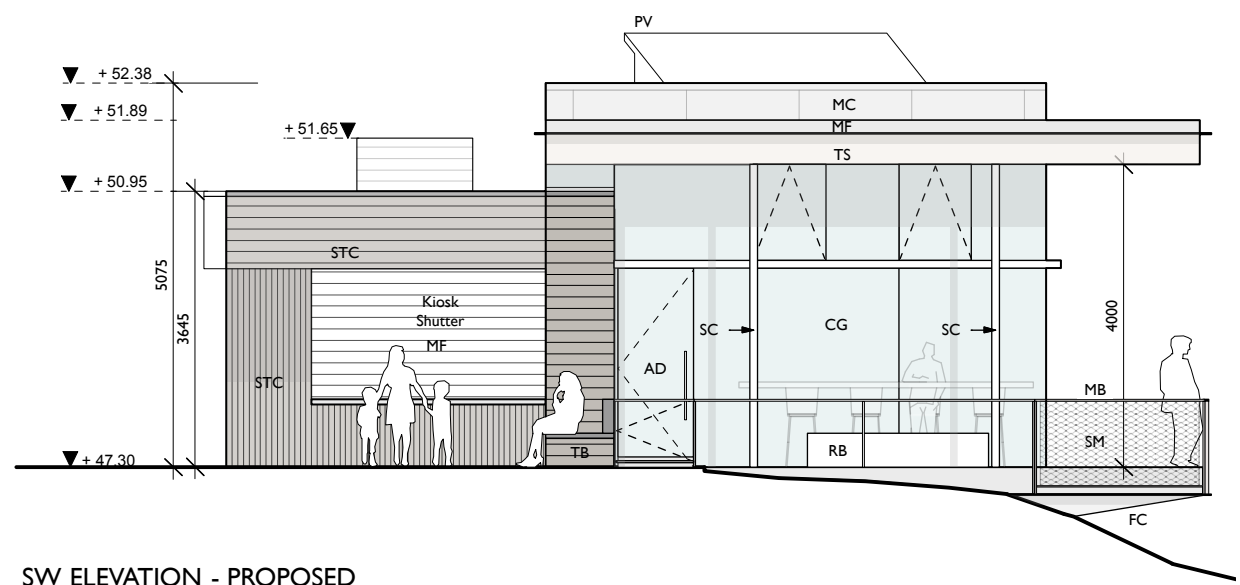

SW ELEVATION - PROPOSED

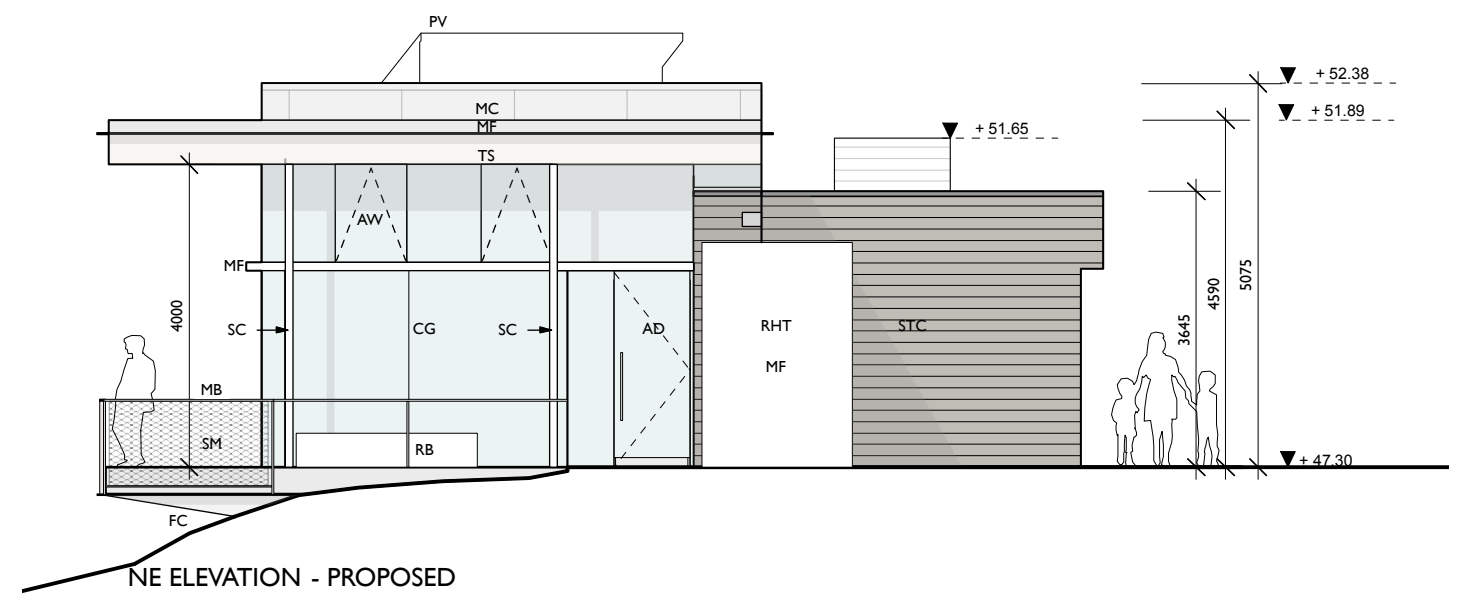

NE ELEVATION - PROPOSED

USE FIGURED DIMENSIONS ONLY.
DO NOT SCALE DRAWINGS.
READ IN CONJUNCTION WITH SPECIFICATION AND CONSULTANTS DRAWINGS.
REPORT ANY DISCREPANCIES IN DRAWINGS TO ARCHITECT BEFORE PUTTING WORK IN HAND.
CHECK ALL DIMENSIONS ON SITE.
THIS DRAWING IS THE COPYRIGHT OF HOWLEY HAYES ARCHITECTS AND MAY NOT BE REPRODUCED, IN WHOLE OR PART, WITHOUT PRIOR AGREEMENT.

Material Legend

AD - Aluminium Door	RG - Reinforced Grass
AW - Aluminium Window	RHT - Rainwater Harvesting Tank
CG - Clear Glazing	SP - Steel Paving
ERS - Exposed Roof Structure(Pergola)	SC - Steel columns
FC - Fairface Concrete	SM - Stainless Steel Cable Mesh
MB - Metal Balustrade	STC - Stained Timber Cladding
MC - Metal Capping	TD - Timber Deck
MF - Metal Finish	TF - Timber Floor
PV - PV panels	TG - Timber Gate
RB - Raised Bed Planting	TM - Tarmacadam
RF - Roofing Finish	TS - Timber Structural Beam

REV.	NOTES	DATE
P	Part 8 Notification	14 / 09 / 2016

HOWLEY HAYES ARCHITECTS
 19 Rock Hill, Blackrock, Co. Dublin info@howleyhayes.ie T:01 278 4644 F:01 278 4464

PROJECT: **Bushy Park Tearooms**
 CLIENT: **DCC Parks Department**

DRAWING TITLE: **Proposed Elevations Tearooms** DRAWING NO.: **140**

PROJECT STAGE: Planning	JOB NO.: BP 432	SCALE: 1:100@A3	DATE: 06.2016	DRAWN: JM	CHECKED BY: cc	REVISION: P
-------------------------	-----------------	-----------------	---------------	-----------	----------------	-------------