

**The Chairman and Members of
North West Area Committee.**

Meeting: 18th October 2016

Item No: 4

**PROPOSED EXTINGUISHMENT OF THE PUBLIC RIGHT OF WAY OVER THE LANEWAY TO THE REAR
OF 62-72 FAUSSAGH AVENUE, CABRA, DUBLIN 7**

Proposal

At its meeting held on 17th November, 2015, the North West Area Committee agreed to a proposal to initiate the procedure for the extinguishment of the public right of way at the above location.

Statutory Requirement

The proposal was advertised in the public press on Monday 18th July, 2016 and signs were erected on site in accordance with Section 73 of the Roads Act 1993. The latest date for receipt of submissions regarding this proposal was Friday 26th August, 2016.


No submissions were received in response to the public advertisement.


Service Checks

There were no objections raised by the Statutory Bodies.

The extinguishment of a public right of way is a reserved function of the City Council. Any recommendation of the Committee will be brought to the attention of the City Council.

**Dave Dinnigan
Area Manager.**

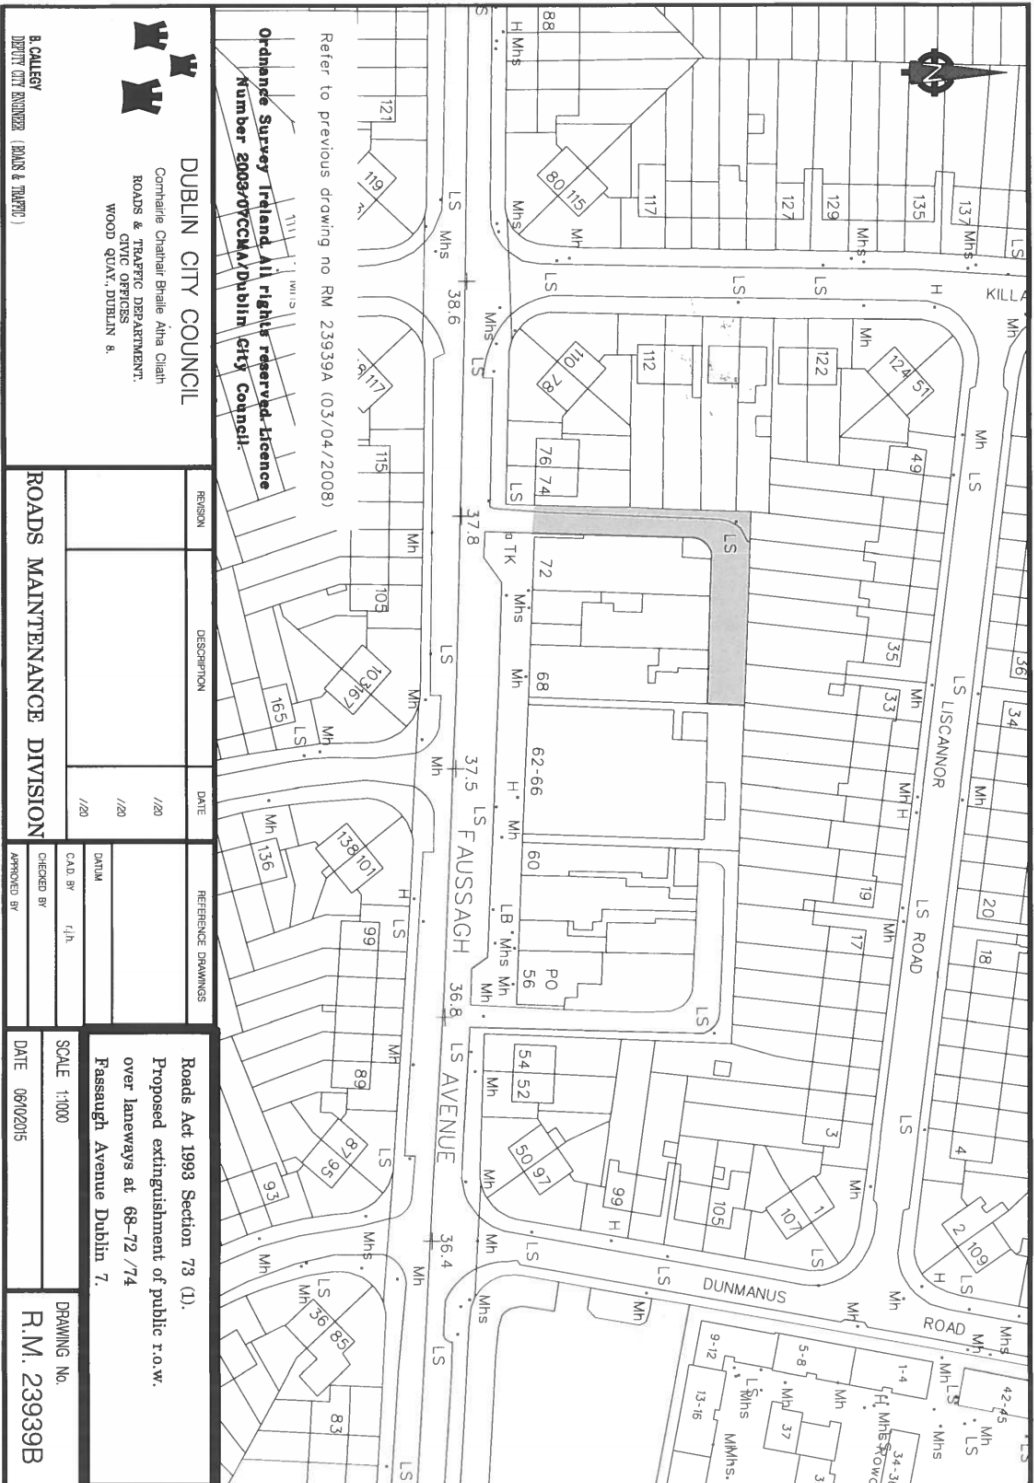

 DUBLIN CITY COUNCIL Counsellor Chairair Braille Aithne Claithe ROADS & TRAFFIC DEPARTMENT CIVIC OFFICES WOOD QUAY, DUBLIN 8.	REGION	DESCRIPTION	DATE
			/20
ROADS MAINTENANCE DIVISION	REFERENCE DRAWINGS		
R. GALEY IDENTITY CITY ENGINEER (ROADS & TRAFFIC)	CAD BY	DATE	SCALE
	1/1/20	08/10/2015	1:1000
	CHECKED BY		
	APPROVED BY		
			DRAWING NO.
			R.M. 23939B