

To the Lord Mayor and  
Members of Dublin City Council

Report No. 336/2016  
Report of the Executive Manager  
North West Area



Comhairle Cathrach  
Bhaile Átha Cliath  
Dublin City Council

---

**With reference to the proposal to extinguish the public right of way  
over the Laneway to the rear of number's 62-72 Faussagh Avenue,  
Cabra, Dublin 7.**

---

A request to extinguish the Public Right of Way over laneway to the rear of number's 62-72 Faussagh Avenue, Cabra, Dublin 7, was received from residents. The extent of the proposed extinguishment is shown on Drawing No R.M. 23939B (copy attached). The North West Area Committee at its meeting on 17<sup>th</sup> November, 2015 agreed to initiate the statutory procedures to extinguish the Public Right of Way over the above area.

**Statutory Requirement**

The proposal was advertised in the public press on Monday 18<sup>th</sup> July, 2016 and signs were erected on site in accordance with Section 73 of the Roads Act 1993. The latest date for receipt of submissions regarding this proposal was Friday 26<sup>th</sup> August, 2016.

No submissions were received in response to the public advertisement.

**Service Checks**


There were no objections raised by the Statutory Bodies.

**Recommendation**

This item was discussed at the North West Area Committee meeting held on 18<sup>th</sup> October, 2016 and the committee members decided to recommend extinguishment to the City Council, as shown on Drawing No. RM 23939B.

**Dave Dinnigan**  
Area Manager

**26<sup>th</sup> October 2016**

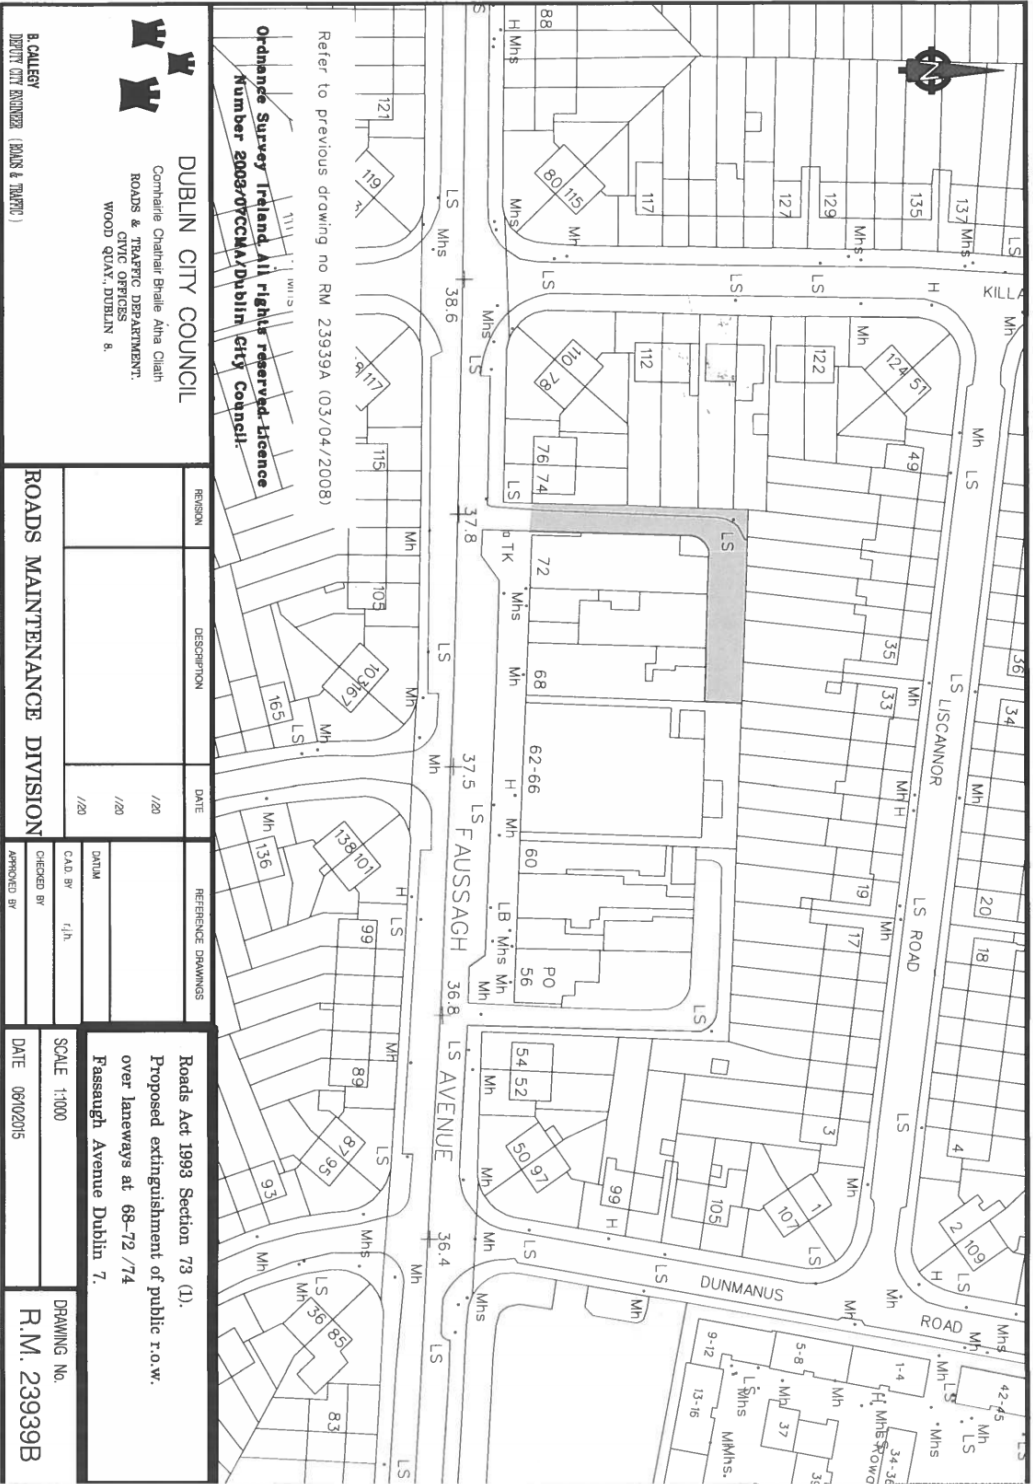

Refer to previous drawing no RM 23939A (03/04/2008)  
 Ordnance Survey Ireland All rights reserved. Licence  
 Number 2008/07CCM/Dublin City Council

**DUBLIN CITY COUNCIL**  
 Comhairle Chathair Bhaile Átha Cliath  
 ROADS & TRAFFIC DEPARTMENT  
 WOOD QUAY, DUBLIN 8.

**B. CALLEY**  
 DUBLIN CITY ENGINEER (ROADS & TRAFFIC)

REGION	DESCRIPTION	DATE	REFERENCE DRAWINGS
		/20	
		/20	
		/20	

ROADS MAINTENANCE DIVISION	CAD BY: fjh	SCALE 1:1000	DRAWING NO.
	CHECKED BY:	DATE 09/10/2015	<b>R.M. 23939B</b>
	APPROVED BY:		

**Roads Act 1993 Section 73 (1).**  
 Proposed extinguishment of public r.o.w.  
 over laneways at 68-72 /74  
 Fausaugh Avenue Dublin 7.