

**Housing and Residential Services Department
South East Area Office**

**To the Chairperson and Members of the
South East Area Committee**

**Naming and numbering proposal for new development at Church Avenue, Church
Gardens, Rathmines, Dublin 6**

Whitfield Grove/Garrán Whitfield


A request has been received from PA Architects, Suite 141, The Capel Building, Mary's Abbey, Dublin 6 to name and number a new development at Church Avenue / Church Gardens, Rathmines, Dublin 6.

The applicant seeks approval to name the site being developed as Whitfield Grove / Garrán Whitfield. The rationale for the name is that "Philip Whitfield Harvey, editor of the Freemans Journal, lived in Grove House, Rathmines who had family links to Henry Grattan. The applicant proposes to number his parts of the development 1, 3-6, and 11 19 Whitfield Grove. Two other developers will each apply separately to number their units, the remaining ones, within the overall scheme. All three developers have agreed to the name proposed.

The development is indicated on the drawing R.M. 36631.

The Heritage Officer considers the proposed name appropriate and accordingly the scheme is recommended for approval.

**Rose Kenny
Area Manager**

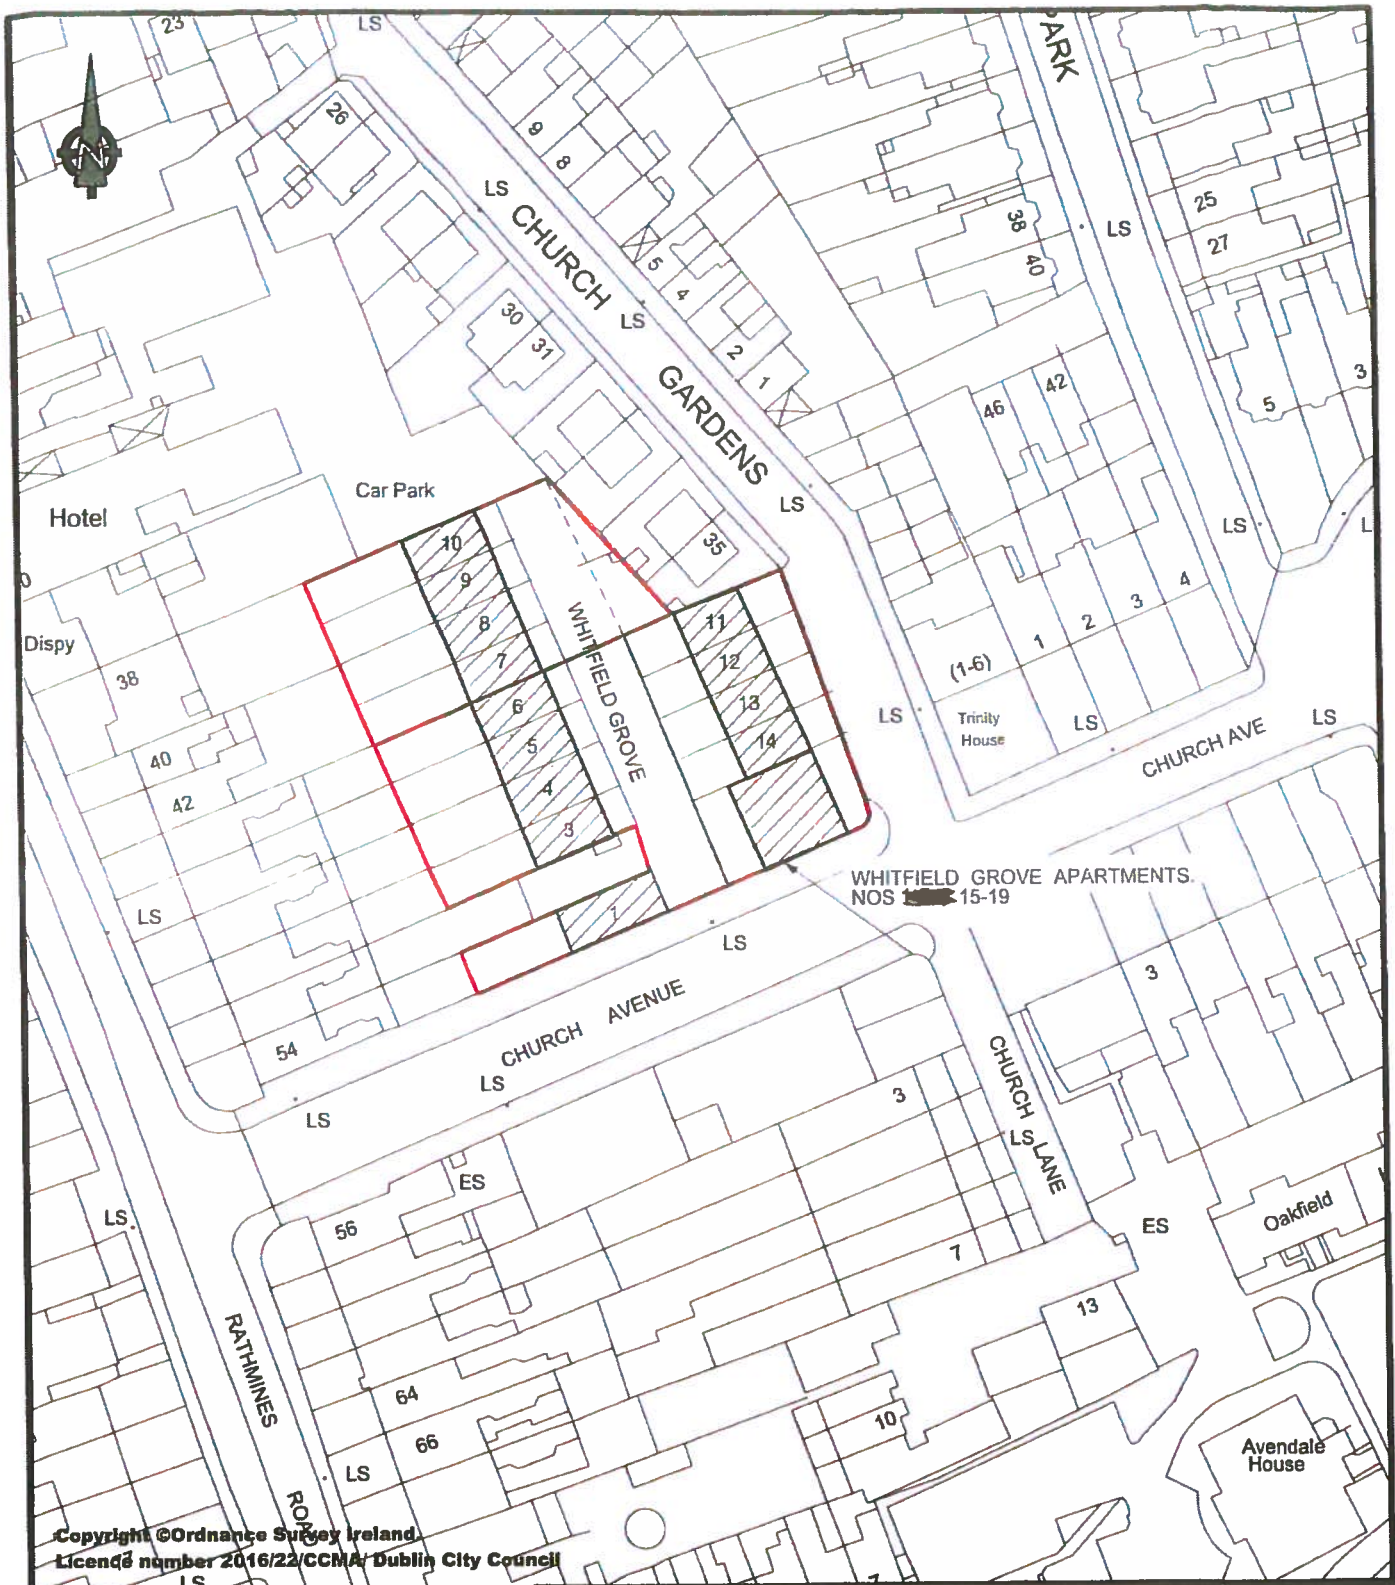

Copyright © Ordnance Survey Ireland
 Licence number 2016/22/CCMA/ Dublin City Council



Comhairle Cathrach
 Bhaile Átha Cliath
 Dublin City Council

ENVIRONMENT & TRANSPORTATION DEPARTMENT,

CIVIC OFFICES,

WOOD QUAY, DUBLIN 8.

New development at Church Avenue, D.6.

'Whitfield Grove' & 'Whitfield Grove Apts'

Proposed naming & numbering

ROADS MAINTENANCE DIVISION

R.M. 36631

John W. Flanagan
 PhD CEng Eur Ing FIEI FICE
 Acting City Engineer

C.A.D. BY	DATE	REVISED	SCALE
	06/10/2016	/ /20	1:n.t.s.