



**With reference to the disposal of 41 apartments at New Priory,
Hole in the Wall Road, Dublin 13.**

Further to Report 244/2016 which was presented to the City Council in September 2016, the redevelopment of Phase 1 of New Priory (formerly Priory Hall) is now complete. The sale of Phase 1 of the development was launched on the 20th October 2016.

Phase 1 (Blocks 1-7) comprises of 60 apartments of which 43 apartments were offered for sale on the open market. Booking deposits have been received for all apartments on offer and all potential purchasers have arranged a mortgage privately.

The site location is shown on map index number SM-2016-0546 submitted with this report.

It is now proposed to dispose of 41 of the 43 apartments offered for sale as detailed below:

Apt No.	Address	Name of Purchasers	Sale Price
1	Block 1, New Priory, Hole in the Wall Road, Dublin 13	Melanie Nerb	€165,000
1	Block 2, New Priory, Hole in the Wall Road, Dublin 13	Nadia McGavin	€165,000
2	Block 2, New Priory, Hole in the Wall Road, Dublin 13	Rosie Galligan	€165,000
1	Block 3, New Priory, Hole in the Wall Road, Dublin 13	Wojciech Nowak & Dorota JAgiello Nowak	€165,000
1	Block 4, New Priory, Hole in the Wall Road, Dublin 13	Andrea Theiszova	€165,000
2	Block 4, New Priory, Hole in the Wall Road, Dublin 13	Gaughran Homes Ireland Ltd	€165,000

Apt No.	Address	Name of Purchasers	Sale Price
2	Block 5, New Priory, Hole in the Wall Road, Dublin 13	Olivier Nicolas	€165,000
1	Block 6, New Priory, Hole in the Wall Road, Dublin 13	John Connaughton	€165,000
2	Block 6, New Priory, Hole in the Wall Road, Dublin 13	Pavel Pimshin	€165,000
2	Block 1, New Priory, Hole in the Wall Road, Dublin 13	Gillian Brady	€175,000
3	Block 2, New Priory, Hole in the Wall Road, Dublin 13	Maeve Haugh	€186,000
4	Block 3, New Priory, Hole in the Wall Road, Dublin 13	Barbara Priosek & Lukasz Priosek	€175,000
3	Block 4, New Priory, Hole in the Wall Road, Dublin 13	Ian Johnson	€175,000
4	Block 4, New Priory, Hole in the Wall Road, Dublin 13	Xiaochuin Suang	€175,000
3	Block 5, New Priory, Hole in the Wall Road, Dublin 13	Eimear O'Toole	€175,000
4	Block 5, New Priory, Hole in the Wall Road, Dublin 13	James O'Brien & Nicola Lowdon	€175,000
3	Block 6, New Priory, Hole in the Wall Road, Dublin 13	Rita Hamilton	€175,000
4	Block 6, New Priory, Hole in the Wall Road, Dublin 13	Brendan Hoare	€175,000
6	Block 2, New Priory, Hole in the Wall Road, Dublin 13	Gaughran Homes Ireland Ltd	€178,000
5	Block 3, New Priory, Hole in the Wall Road, Dublin 13	John Long	€178,000
6	Block 3, New Priory, Hole in the Wall Road, Dublin 13	Mayk Nasrimonto	€178,000
5	Block 4, New Priory, Hole in the Wall Road, Dublin 13	Daniel Palac	€178,000

Apt No.	Address	Name of Purchasers	Sale Price
6	Block 4, New Priory, Hole in the Wall Road, Dublin 13	Pat Nolan	€178,000
5	Block 5, New Priory, Hole in the Wall Road, Dublin 13	Wendel Armstrong	€178,000
6	Block 5, New Priory, Hole in the Wall Road, Dublin 13	Woodview Trading Ltd.	€178,000
5	Block 6, New Priory, Hole in the Wall Road, Dublin 13	Brendan Hoare	€178,000
6	Block 1, New Priory, Hole in the Wall Road, Dublin 13	Rachel McDonald	€180,000
8	Block 2, New Priory, Hole in the Wall Road, Dublin 13	Imelda Kennedy	€195,000
8	Block 3, New Priory, Hole in the Wall Road, Dublin 13	Grainne McMann	€195,000
7	Block 4, New Priory, Hole in the Wall Road, Dublin 13	Simona Muresan & Tudor Muresan	€195,000
8	Block 4, New Priory, Hole in the Wall Road, Dublin 13	Joanna Gondek	€195,000
7	Block 6, New Priory, Hole in the Wall Road, Dublin 13	Malcolm Doak & Natalia Cazdorf	€195,000
8	Block 6, New Priory, Hole in the Wall Road, Dublin 13	Rory MacClancy	€195,000
7	Block 1, New Priory, Hole in the Wall Road, Dublin 13	Gillian White	€205,000
9	Block 1, New Priory, Hole in the Wall Road, Dublin 13	Jim Banks & Ann Banks	€270,000
9	Block 3, New Priory, Hole in the Wall Road, Dublin 13	Schira Tallon	€210,000
9	Block 5, New Priory, Hole in the Wall Road, Dublin 13	Conor Armstrong	€210,000
3	Block 1, New Priory, Hole in the Wall Road, Dublin 13	Harley Holdings	€145,000

Apt No.	Address	Name of Purchasers	Sale Price
8	Block 1, New Priory, Hole in the Wall Road, Dublin 13	Harley Holdings	€160,000
5	Block 1, New Priory, Hole in the Wall Road, Dublin 13	Harley Holdings	€150,000
5	Block 2, New Priory, Hole in the Wall Road, Dublin 13	Julie Smith	€178,000

There shall be an obligation on the purchasers to become members of the Management Company, which shall be responsible for the maintenance, repair and insurance of the common areas of the entire development. In this regard the purchasers shall be liable for the service charge from the date of purchase.

The disposal shall be subject to any such covenants and conditions as the Law Agent in his discretion shall stipulate.



No agreement enforceable at law is created or intended to be created until an exchange of contracts has taken place.

This report is submitted in accordance with the requirements of Section 183 of the Local Government Act, 2001.

22nd November 2016

Paul Clegg

A / Assistant Chief Executive

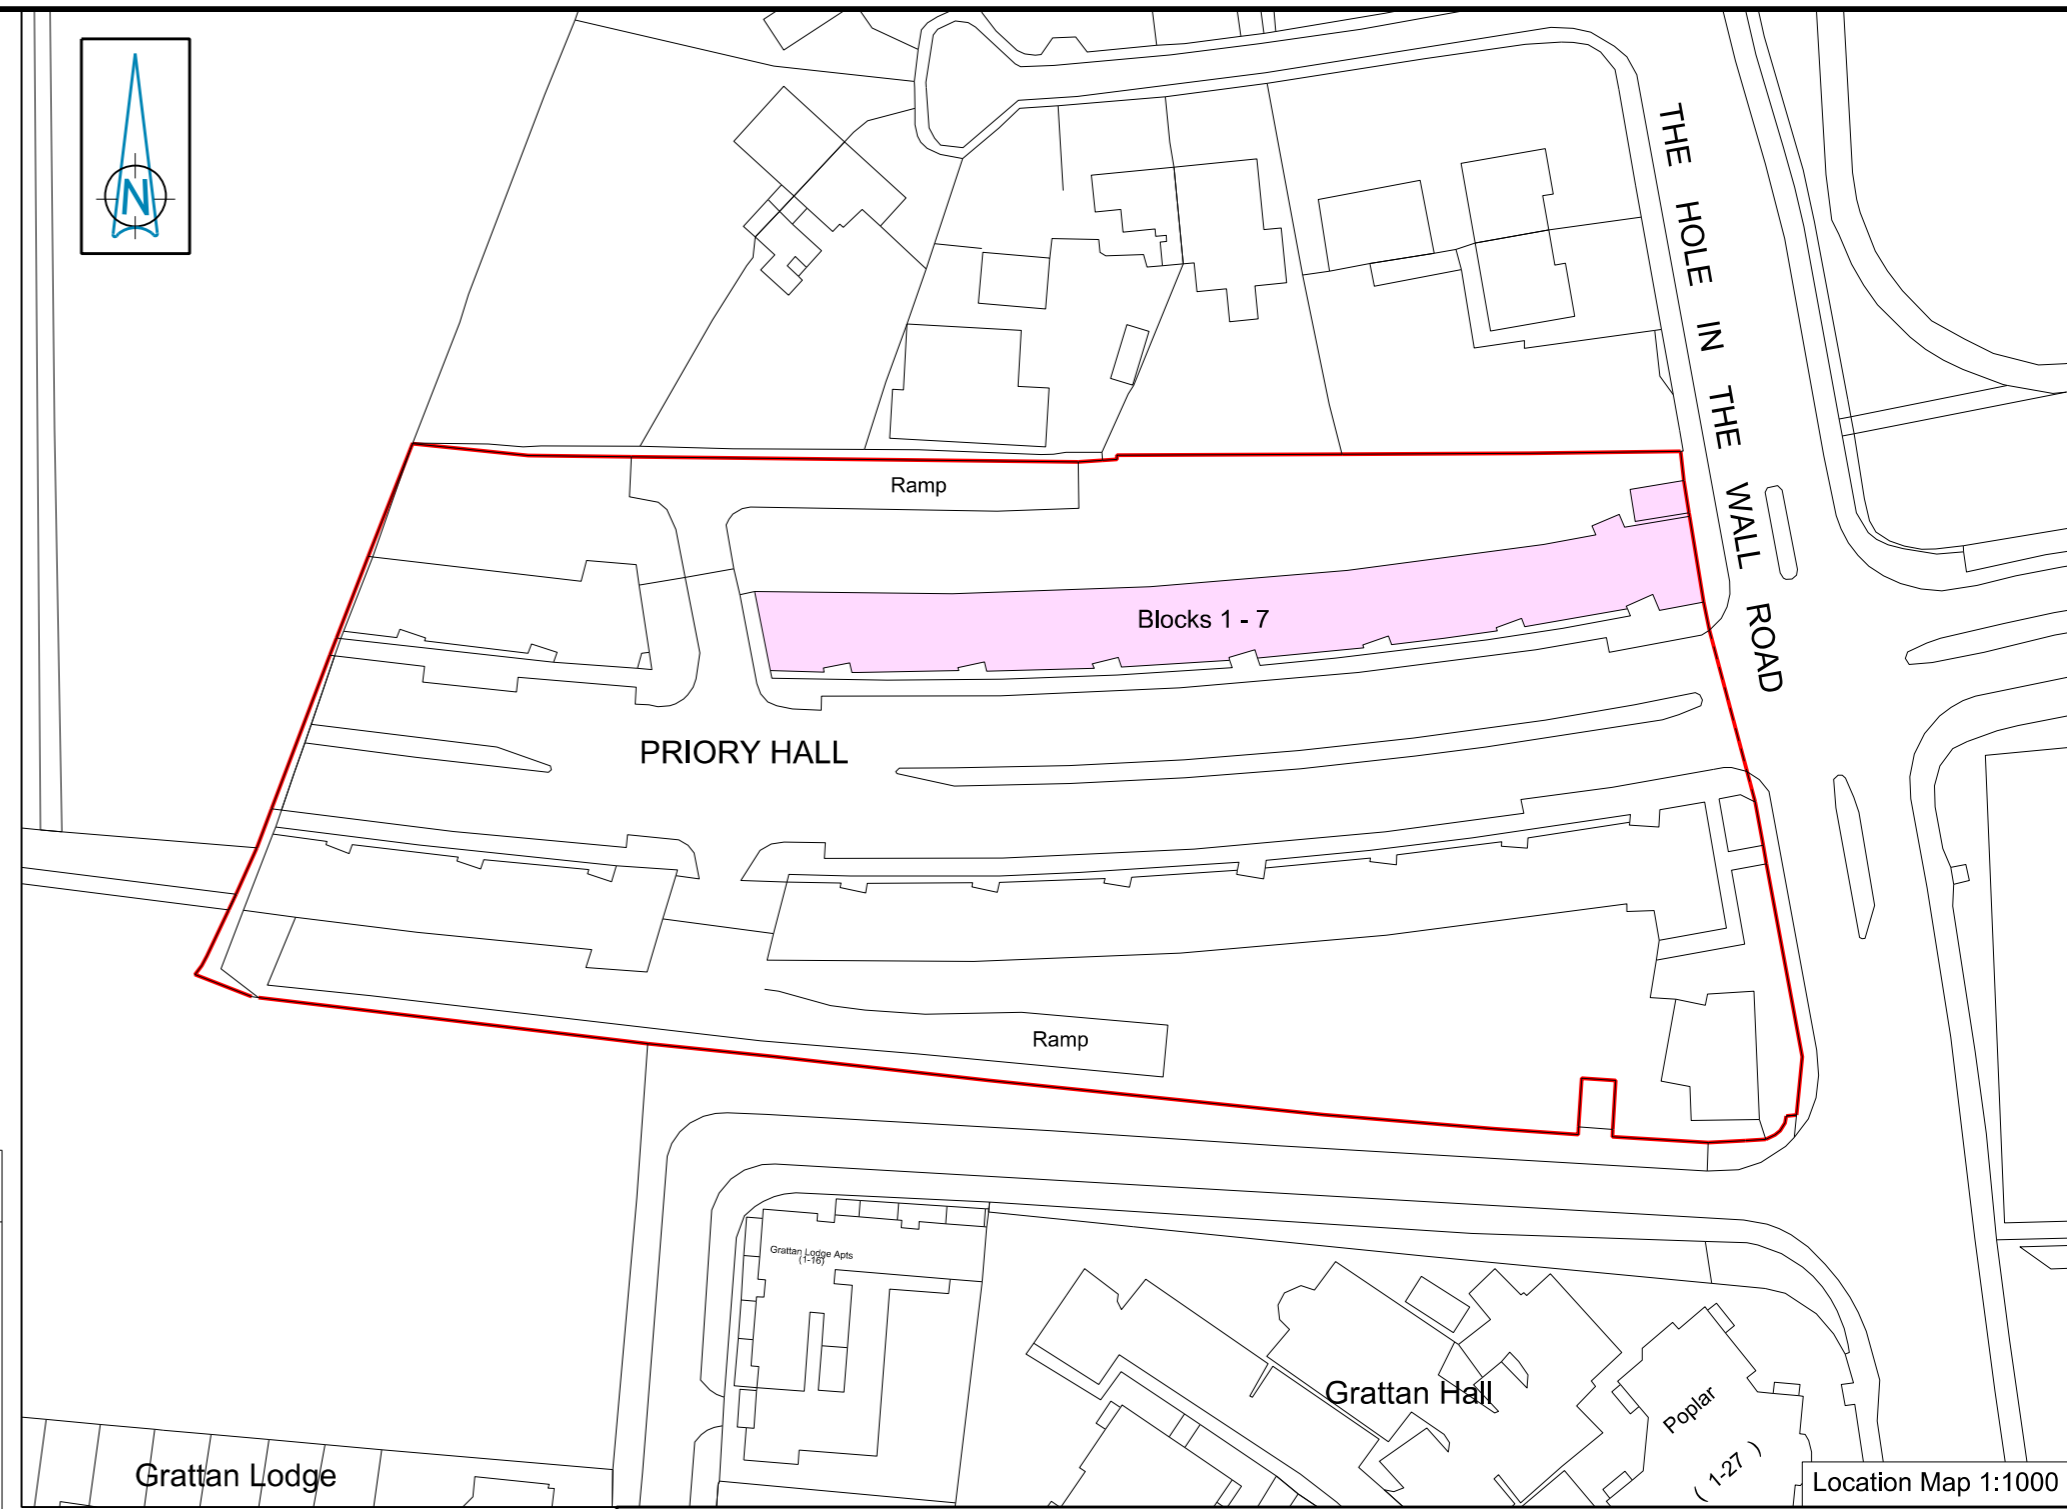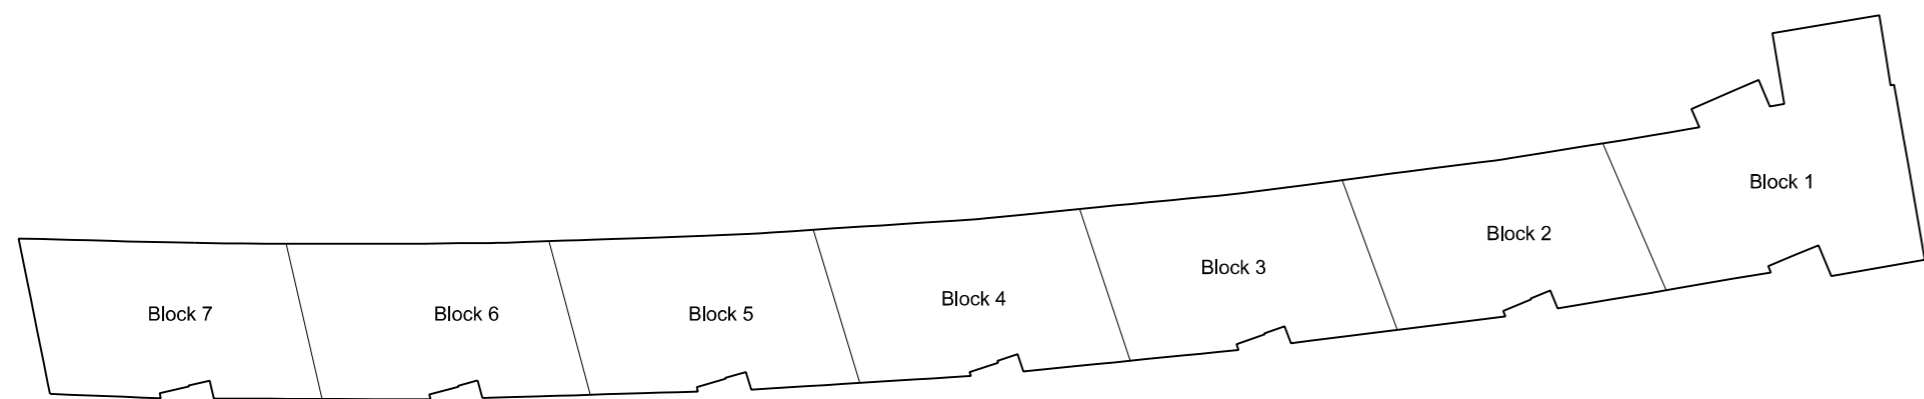


Block 1	Block 2	Block 3	Block 4	Block 5	Block 6
Apartment No. 1 - Grnd Floor	Apartment No. 1 - Grnd Floor	Apartment No. 1 - Grnd Floor	Apartment No. 1 - Grnd Floor	Apartment No. 2 - Grnd Floor	Apartment No. 1 - Grnd Floor
Apartment No. 2 - Floor 1	Apartment No. 2 - Grnd Floor	Apartment No. 4 - Floor 1	Apartment No. 2 - Grnd Floor	Apartment No. 3 - Floor 1	Apartment No. 2 - Grnd Floor
Apartment No. 3 - Floor 2	Apartment No. 3 - Floor 1	Apartment No. 5 - Floor 2	Apartment No. 3 - Floor 1	Apartment No. 4 - Floor 1	Apartment No. 3 - Floor 1
Apartment No. 5 - Floor 3	Apartment No. 5 - Floor 2	Apartment No. 6 - Floor 2	Apartment No. 4 - Floor 1	Apartment No. 5 - Floor 2	Apartment No. 4 - Floor 1
Apartment No. 6 - Floor 3	Apartment No. 6 - Floor 2	Apartment No. 8 - Floor 3+4	Apartment No. 5 - Floor 2	Apartment No. 6 - Floor 2	Apartment No. 5 - Floor 2
Apartment No. 7 - Floor 4+5	Apartment No. 8 - Floor 3+4	Apartment No. 9 - Floor 4+5	Apartment No. 6 - Floor 2	Apartment No. 9 - Floor 4+5	Apartment No. 7 - Floor 3+4
Apartment No. 8 - Floor 4			Apartment No. 7 - Floor 3+4		Apartment No. 8 - Floor 3+4
Apartment No. 9 - Floor 4+5			Apartment No. 8 - Floor 3+4		

NEW PRIORY HALL Blocks 1 to 7

Map for Area Committee

List of Units for proposed Disposal

NOTE: No Units in Block 7 to be Disposed



Comhairle Cathrach
Bhaile Átha Cliath
Dublin City Council

An Roinn Comhshaoil agus Iompair
Rannán Suirbhéireachta agus Léarscáilithe
Environment and Transportation Department
Survey and Mapping Division

O.S REF 3133-03	SCALE 1:500, 1:1000	FILE NO SM-2016-0546-0204-C3-001-A.dgn	INDEX No	FOLDER No	CODE	DWG No	REV
DATE 11-11-2016	SURVEYED / PRODUCED BY T. Curran	THIS MAP IS CERTIFIED TO BE COMPUTER GENERATED BY DUBLIN CITY COUNCIL FROM ORDNANCE SURVEY DIGITAL MAPBASE SURVEY, MAPPING AND RELATED RESEARCH APPROVED					
<p>JOHN W. FLANAGAN PhD CEng Eur Ing FIEI FICE ACTING CITY ENGINEER</p>		<p>APPROVED THOMAS CURRAN ACTING MANAGER LAND SURVEYING & MAPPING DUBLIN CITY COUNCIL</p>				<p>INDEX No. SM-2016-0546</p>	

OSi data : © Ordnance Survey Ireland. All rights reserved. Licence Number 2016 /23/CCMA/ Dublin City Council