

To the Chairperson and Members of the
South East Area Committee

**Naming and numbering proposal for a mixed used development at 1–4 Windmill Lane,
1–3 Hanover Street East and 19–20 Creighton Street**

1 Windmill Lane, Apt Nos. 1 – 14 Hanover Mills/ Muilte Hanover and 20 Creighton Street

A request has been received from Mola Architecture, 2 Donnybrook Road, Dublin 4 to name and number a mixed used development at 1 – 4 Windmill Lane, 1 – 3 Hanover Street East and 19 – 20 Creighton Street.

The proposals are as follows:

1. The office element of the development to be numbered 1 Windmill Lane.
2. The ground floor retail unit to be numbered 20 Creighton Street.
3. The residential apartment block to be called Hanover Mills, Creighton Street, Apartments numbered 1 – 14.

The applicant gave the following rationale for the proposed names and numbers:

“The entrance to the new office development is located off Windmill Lane on a portion of the site formerly comprising 1 – 4 Windmill Lane. For clarity it is proposed to amalgamate the 4 no. sites and call this development simply 1 Windmill Lane.”


“The retail unit is located on the corner of Creighton Street and Hanover Street East with its main entrance door on Creighton Street.” “It is also located next door to No. 19 Creighton Street”.

“The proposed apartment block was formerly known as Hanover Mills. As the primary access to the apartments is off Creighton Street it is therefore proposed to name an apartment. ie. Apartment No. 1, Hanover Mills, Creighton Street, Dublin 2.

The development is indicated on the drawing R.M. 36680.

The Heritage Officer considers the proposed name appropriate and accordingly it is recommended for approval.

Rose Kenny
Area Manager

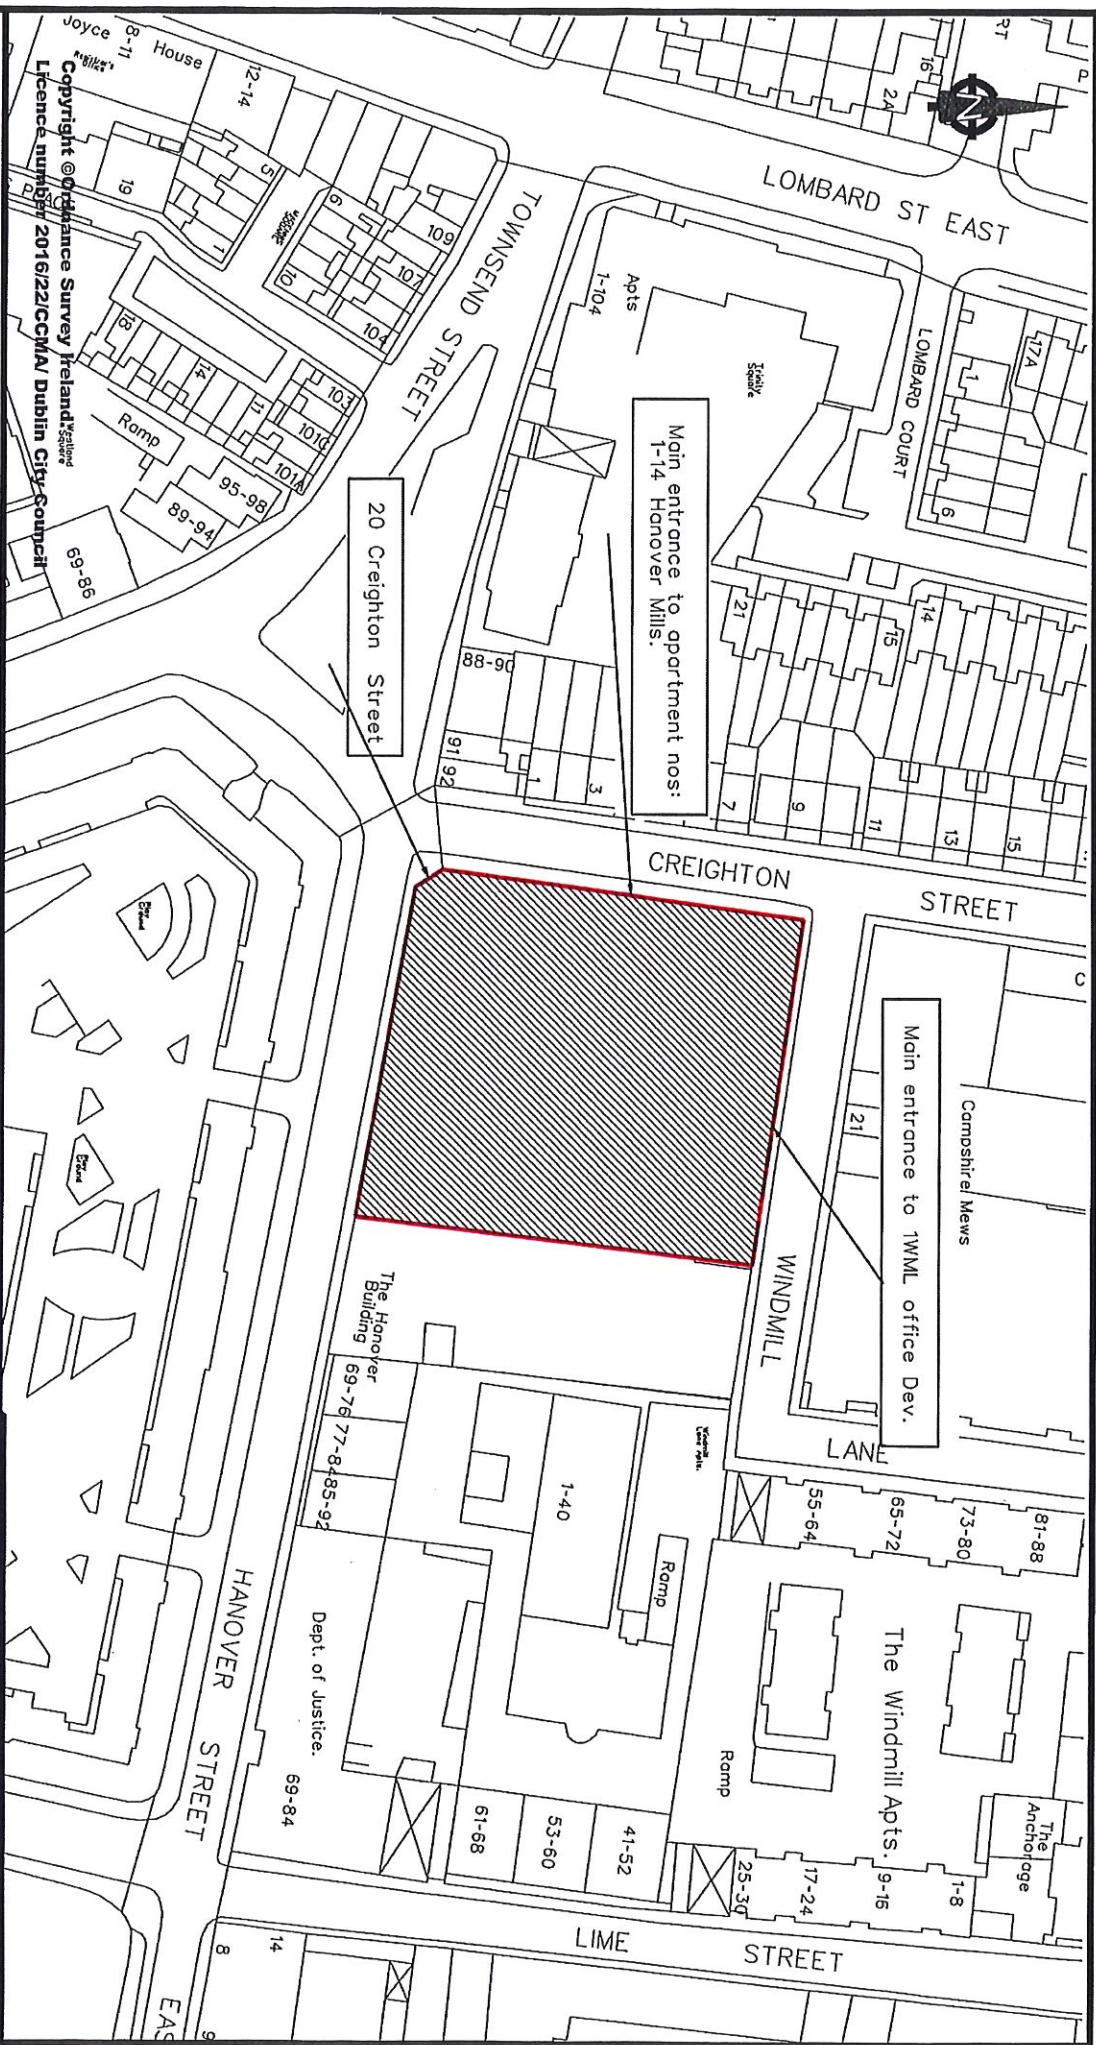

Comhairle Cathrach
Bhaile Átha Cliath
Dublin City Council

ENVIRONMENT & TRANSPORTATION DEPARTMENT,
CIVIC OFFICES,
WOOD QUAY, DUBLIN 8.

John W. Flanagan
PND CEng Elected FI RCE
Acting City Engineer

Copyright © Ordnance Survey Ireland
Licence number 2016/22CCMA Dublin City Council

REVISION	DESCRIPTION	DATE
		/20
		/20
		/20

REFERENCE DRAWINGS
C.A.D. BY
CHECKED BY
APPROVED BY

<p>1 WML (Windmill Lane) office development Apt nos 1-14 Hanover Mills. New office, apartment, retail dev. Proposed naming & numbering</p>	
SCALE 1:1250	DRAWING No. R.M. 36680
DATE 06/07/2017	

ROADS MAINTENANCE DIVISION