



---

**With reference to a proposal to initiate the procedure for the  
Extinguishment of the Public Right of Way over Wellington Place North, Dublin 7**

---

**Proposal**

A request to have the public right of way extinguished over Wellington Place North, Dublin 7 has been made. The reason for this extinguishment is to eliminate anti-social behaviour, including dumping, in the referred road. The extent of this proposed extinguishment is shown on the attached Drawing RM 23216.

The Central Area Committee, at its meeting on the 9<sup>th</sup> April, 2019, agreed to initiate the statutory procedure to extinguish the public right of way over this laneway under the provisions of Section 73 of the Roads Act 1993.

**Statutory**

By public advertisement, on the 13<sup>th</sup> July 2018, representations or objections were invited to be received on or before the 21<sup>st</sup> day of August 2018. The site notices were erected on the 13<sup>th</sup> July 2018.

One objection was received.

**Service Check**

A service check has been carried out and no service provider will need to alter the current services on or under the referred Wellington Place North. Accessibility arrangements, for such service providers, shall be made through the Central Area Office or those private customers that are engaged with that service provider(s).

Public Lighting will remove the lamp standards from the road.


**Recommendation**

I recommend that the extinguishment of the public right of way over the area shown on Drawing No. RM 23216 be approved by the City Council.

The extinguishment of a public right of way is a function reserved to the City Council.

**Karl Mitchell**  
**Area Manager**  
**Central Area**

**Dated: 2<sup>nd</sup> May 2019**

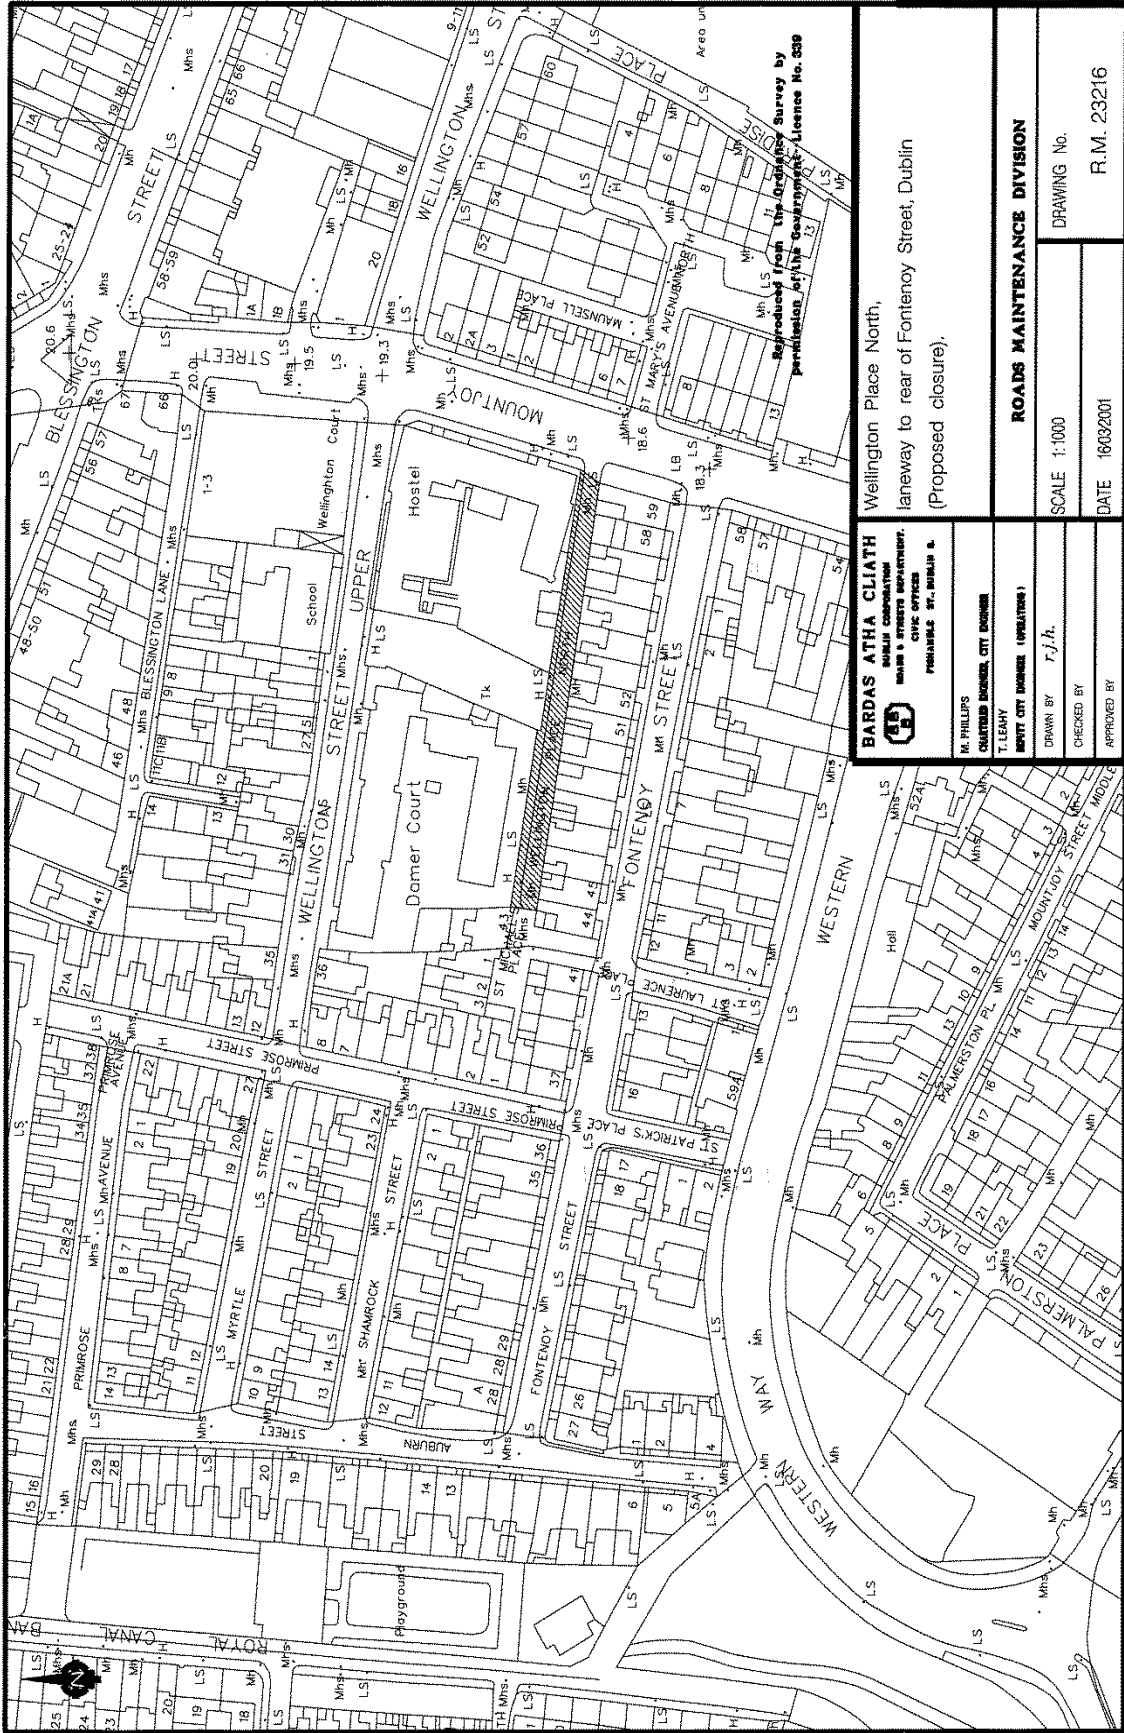

<b>BARDAS ATHA CLIATH</b> DUBLIN CORPORATION MAIN & STREET DEPARTMENT CIVIC OFFICE FINANCIAL ST., DUBLIN 8.		Wellington Place North, laneway to rear of Fontenoy Street, Dublin (Proposed closure).	
M. PHILLIPS CHARTERED ENGINEER, CIVIL ENGINEER T. LEAHY CIVIL ENGINEER (SPECIALIST)		<b>ROADS MAINTENANCE DIVISION</b>	
DRAWN BY r.j.h. CHECKED BY APPROVED BY		SCALE 1:1000 DRAWING No.	
		DATE 16/03/2001 R.M. 23216	