

**Housing, Community & Emergency Services Department  
South East Area Office**

**To the Chairperson and Members of the  
South East Area Committee**

---

**Naming and numbering proposal for new development on a site at 59 Bushy Park Road,  
Rathgar, Dublin 6**

---


**An Peadac / The Paddock**

A request to name and number a development of eight dwellings at 59 Bushy Park Road, Rathgar, Dublin 6 as 1 – 8 An Peadac / The Paddock has been received.

The applicant has chosen the name “The Paddock” as it is the name of the existing property. The development is indicated on the Map Index No. SM-2019-1173.

The Heritage Officer considers the proposed name appropriate and accordingly the scheme is recommended for approval.

**Mary Taylor  
Executive Manager, South City**

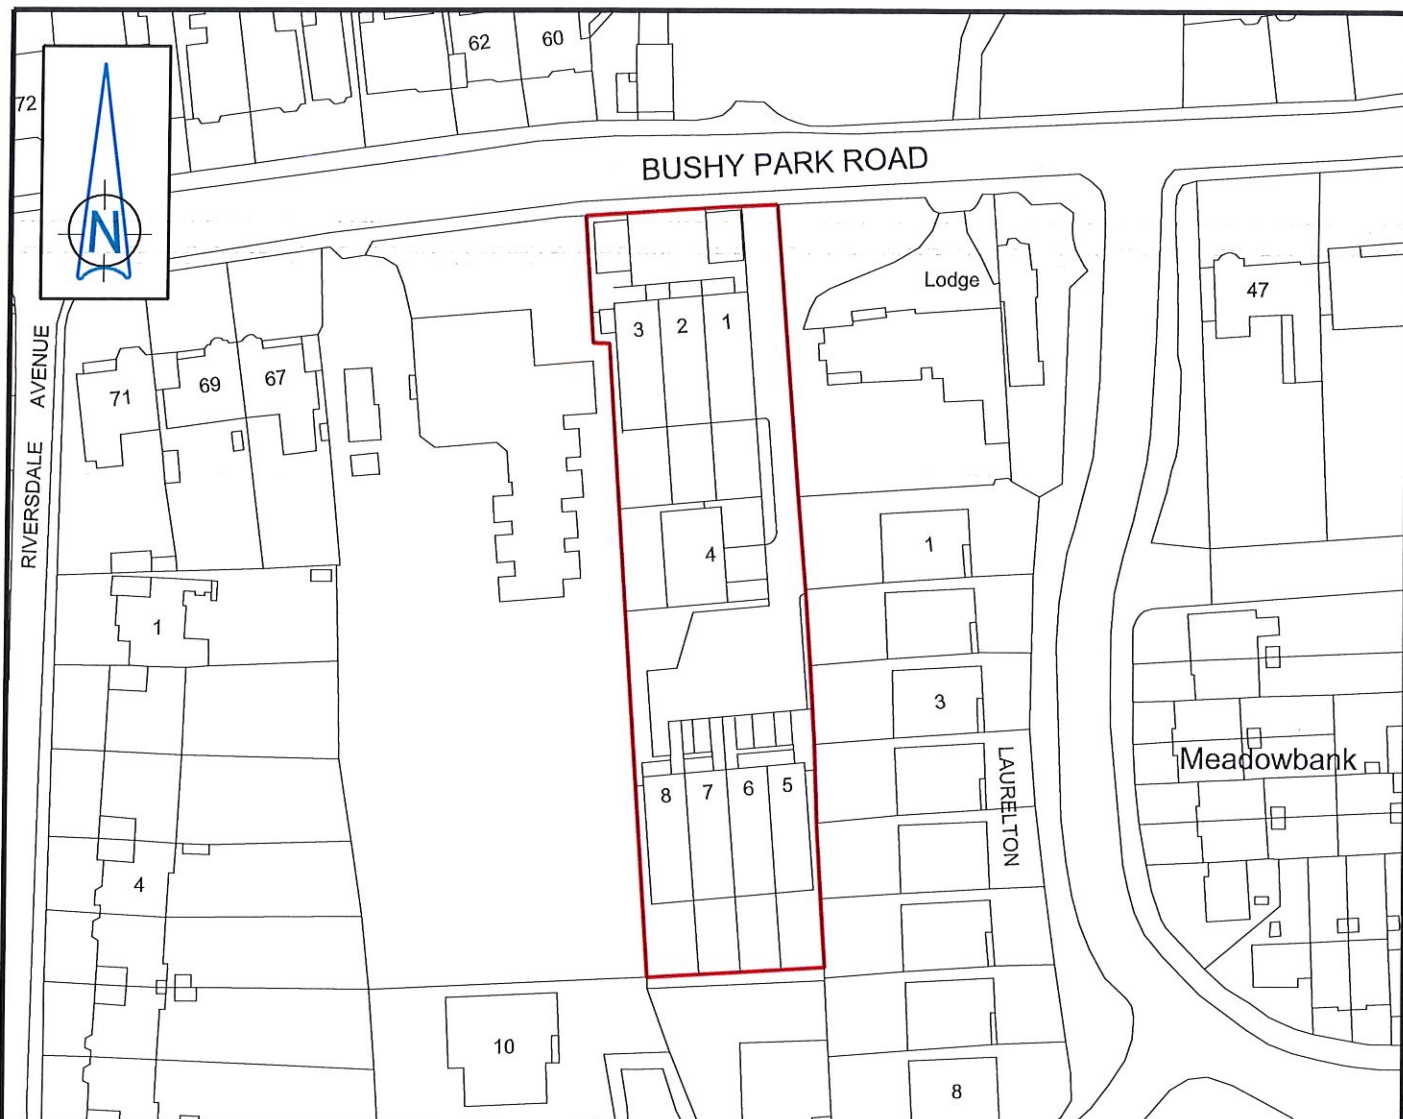

## THE PADDOCK - Nos. 1 - 8

Bushy Park Road

Map for Naming & Numbering Purposes



Comhairle Cathrach  
Bhaile Átha Cliath  
Dublin City Council

An Roinn Comhshaoil agus Iompair  
Rannán Suirbhéireachta agus Léarscáilithe  
Environment and Transportation Department  
Survey and Mapping Division

O.S REF

3328-19

SCALE

1:1000

DATE

12-11-2019

SURVEYED /  
PRODUCED BY

T. Curran

**Dr JOHN W. FLANAGAN**

CEng FIEI FICE  
CITY ENGINEER

INDEX No

FOLDER  
No

CODE

DWG  
No

REV

**FILE NO**

SM-2019-1173-\_0204- C25 - 001 - A.dgn

THIS MAP IS CERTIFIED TO BE COMPUTER GENERATED BY  
DUBLIN CITY COUNCIL FROM ORDNANCE SURVEY DIGITAL MAPBASE

SURVEY, MAPPING AND RELATED RESEARCH APPROVED

APPROVED

**THOMAS CURRAN**

ACTING MANAGER LAND SURVEYING & MAPPING  
DUBLIN CITY COUNCIL

**INDEX No.**

**SM-2019-1173**