

Housing, Community & Emergency Services Department
South East Area Office

To the Chairperson and Members of the
South East Area Committee

Naming proposal for a new development on a site at Grand Canal Quay, Macken
Street, Dublin 2


An Taobhlach / The Sidings

A request to name a commercial development on a site at the former Boston Sidings, Grand Canal Quay, An Taobhlach /The Sidings has been received. The applicant has suggested this name as the site was previously used as a sidings, built to support the running of the Dublin and Kingstown Railway.

The development is shown outlined on Map Index No. SM -2020-0077.

The Heritage Officer considers the proposed name appropriate and accordingly the scheme is recommended for approval.

Mary Taylor
Director of Services South City

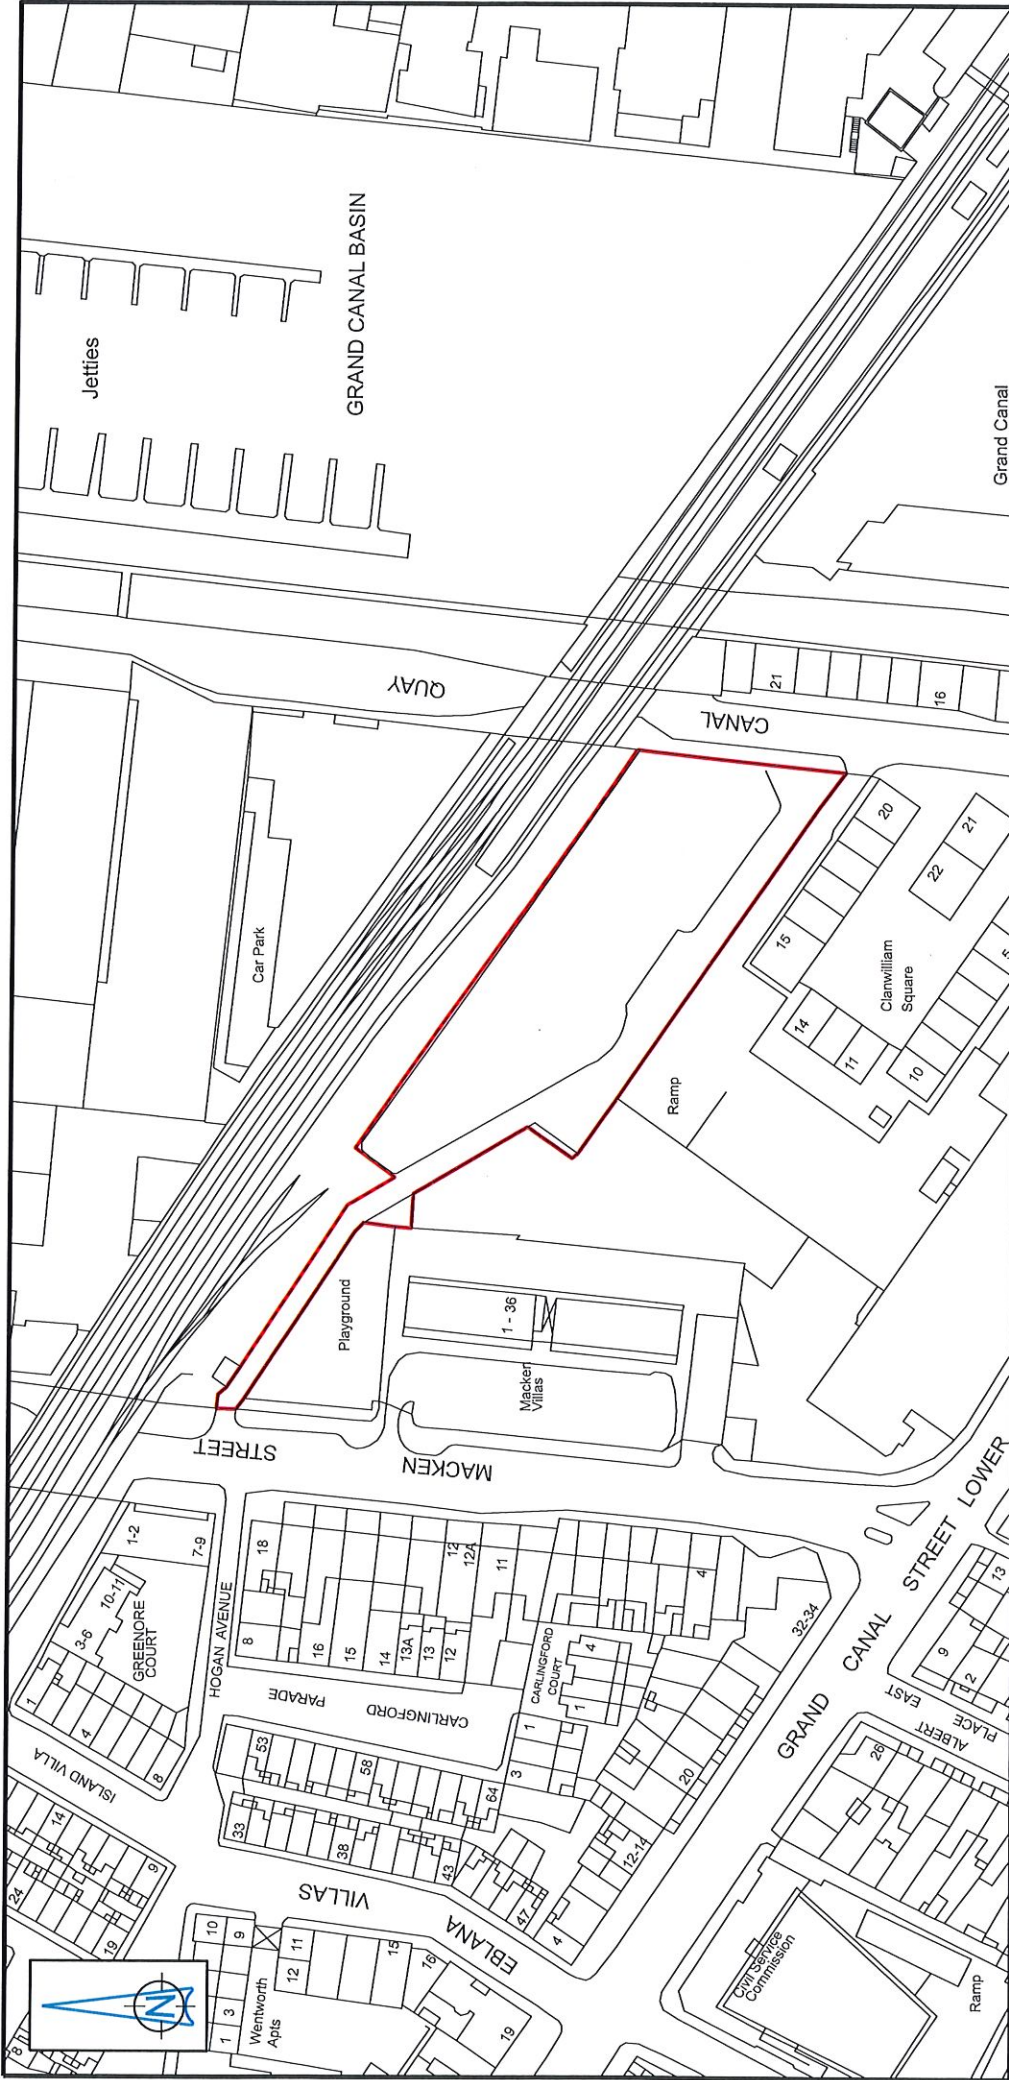

Comhairle Cathrach
Bhaile Átha Cliath
Dublin City Council

An Roinn Comhshaoil agus Iompair
Rannán Suirbhéireachta agus Léarscáilithe
Environment and Transportation Department
Survey and Mapping Division

O.S REF	3264-12	SCALE	1:1000	INDEX No	DMS No	REV
DATE	03-02-2020	SURVEYED/ PRODUCED BY	T. Curran	FILE NO	F:\SM-2020-0077 - 001 - A.dgn	

Dr JOHN W. FLANAGAN
CEng FIEL FICE
CITY ENGINEER

APPROVED
THOMAS CURRAN
ACTING MANAGER LAND SURVEYING & MAPPING
DUBLIN CITY COUNCIL

THIS MAP IS CERTIFIED TO BE COMPUTER GENERATED BY DUBLIN CITY COUNCIL FROM ORDNANCE SURVEY DIGITAL MAPBASE SURVEY, MAPPING AND RELATED RESEARCH APPROVED

OSi data : ©Ordnance Survey, Ireland. All rights reserved. Licence Number 2020/23/CCMA/Dublin City Council

THE SIDINGS

Grand Canal Quay

Map for Naming and Numbering Purposes