


Planning Pack Map

DCC PLAN. : 2738/19
RECEIVED 11 APR 19

712346
33891
33719
712346

712378
733891
733719
712378

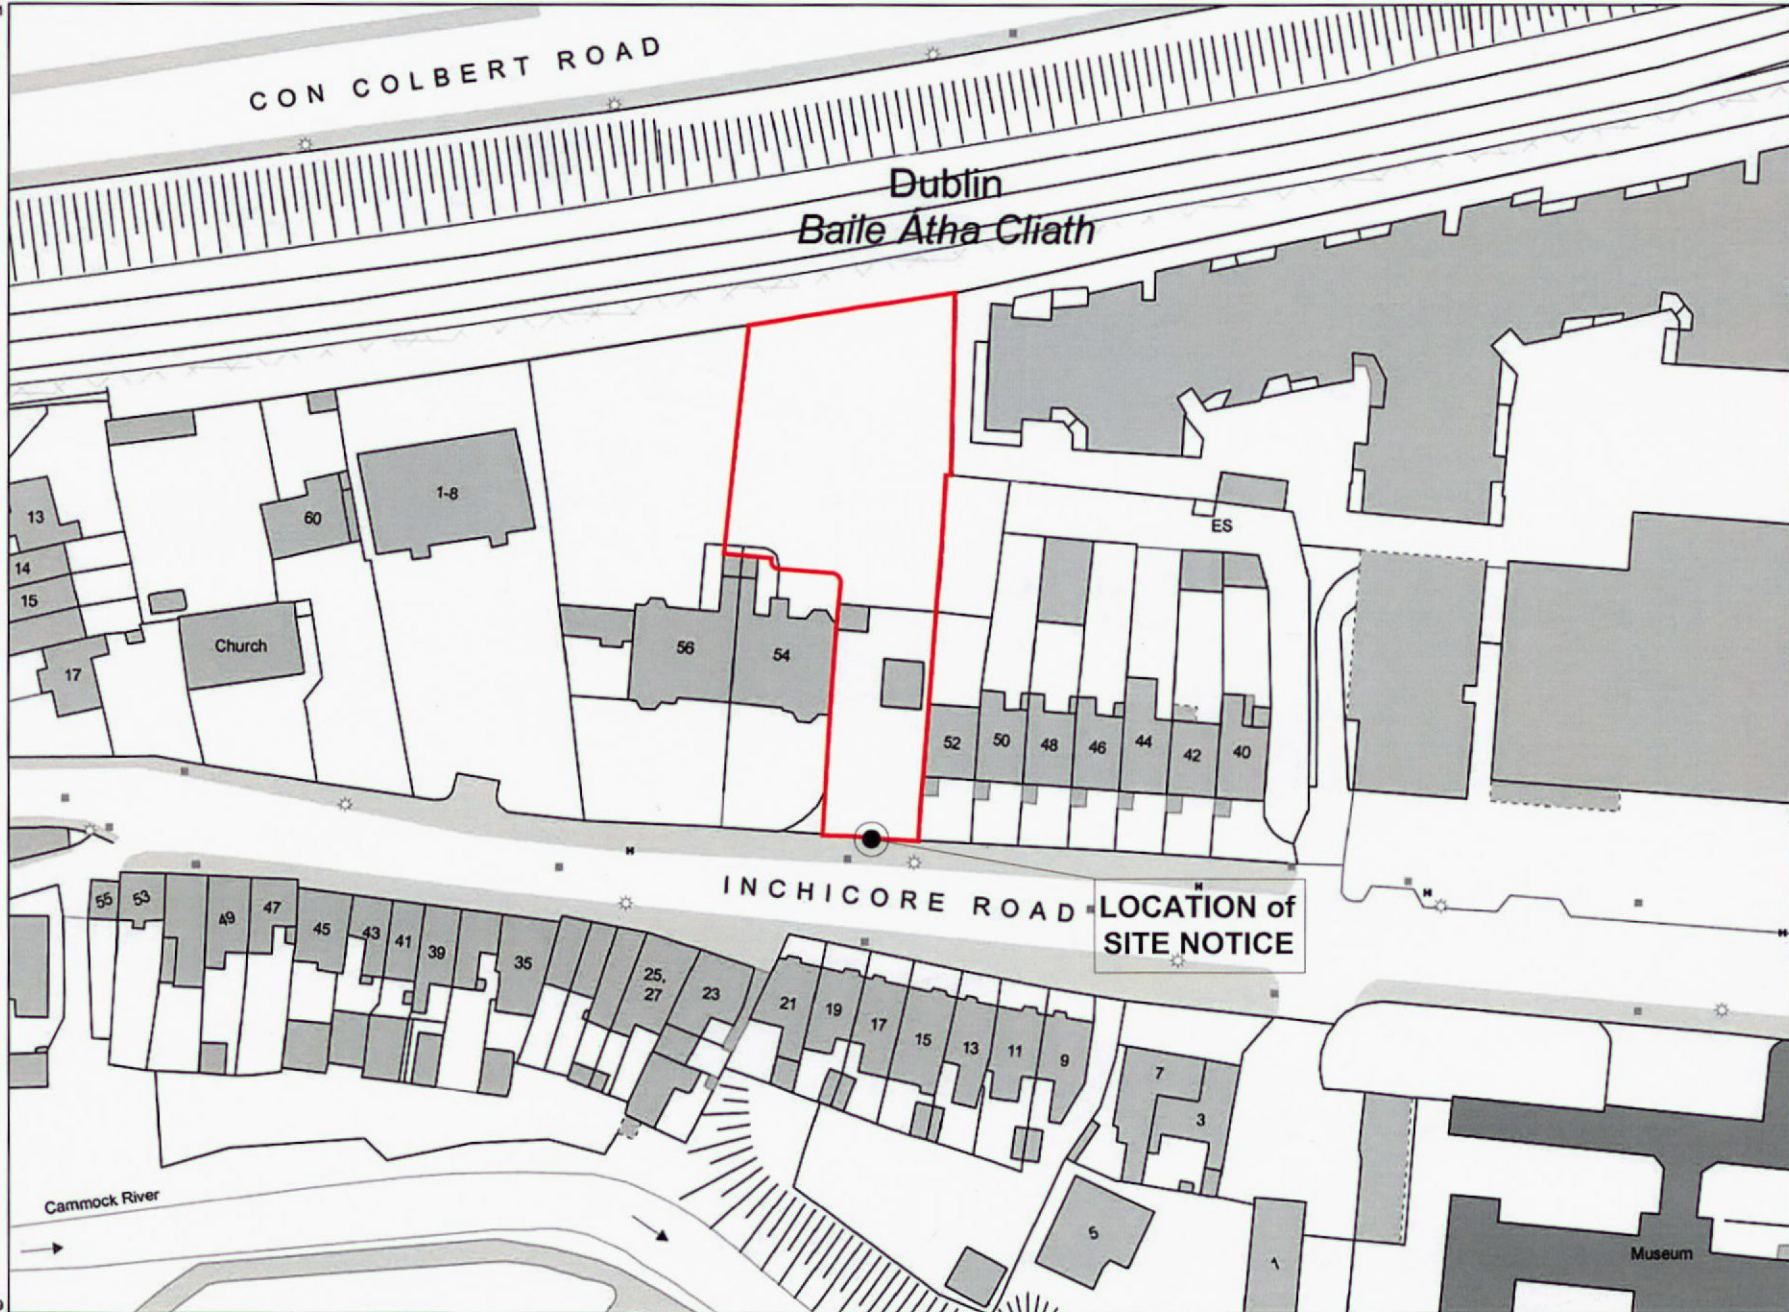

CENTRE COORDINATES:
ITM 712463,733805

PUBLISHED: 06/11/2018
ORDER NO.: 50032783_1

MAP SERIES: 1:1,000
MAP SHEETS: 3263-06, 3263-11

COMPILED AND PUBLISHED BY:
Ordnance Survey Ireland,
Phoenix Park,
Dublin 8,
Ireland.


Unauthorised reproduction infringes Ordnance Survey Ireland and Government of Ireland copyright.

All rights reserved.
No part of this publication may be copied, reproduced or transmitted in any form or by any means without the prior written permission of the copyright owners.

The representation on this map of a road, track or footpath is not evidence of the existence of a right of way.

Ordnance Survey maps never show legal property boundaries, nor do they show ownership of physical features.

© Suirbhéireacht Ordanáis Éireann, 2018
© Ordnance Survey Ireland, 2018
www.osi.ie/copyright

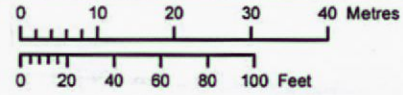

OUTPUT SCALE: 1:1,000

CAPTURE RESOLUTION:
The map objects are only accurate to the resolution at which they were captured. Output scale is not indicative of data capture scale. Further information is available at: <http://www.osi.ie: search 'Capture Resolution'>



LEGEND:
<http://www.osi.ie>;
search 'Large Scale Legend'