

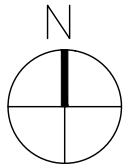


- LEGEND:
- PROPOSED TWO-WAY CYCLE ROUTE
 - PROPOSED PARKING/LOADING
 - TWO-WAY TRAFFIC
 - ONE-WAY TRAFFIC
 - QUIET STREET
 - FILTERED PERMEABILITY

DRAFT


Date:	Description:		Rev:
Revision			
Project Title:			
SANDYMOUNT VILLAGE CYCLE ROUTE			
Drawing Title:			
KEY PLAN			
Designed: CF	Job No: DCC20007	Sheet: 1 OF 20	
Drawn: MOS	Scale: 1/2500@A1	Date: NOV 2020	
Checked: CF	Dwg No:		Rev:
Approved: PR	DCC20007-001-VILLAGE ROUTE		
A1 SHEET			
DUBLIN CITY COUNCIL Comhairle Cathair Bhaile Átha Cliath ENVIRONMENT & TRANSPORT DEPT. CIVIC OFFICES WOOD QUAY., DUBLIN 8.			
BRENDAN O'BRIEN ACTING EXECUTIVE MANAGER TRAFFIC			
 Comhairle Cathrach Bhaile Átha Cliath Dublin City Council		 Udarás Naisiúnta Iompair National Transport Authority	
NOTES			
1. Ordnance Survey Ireland. All rights reserved. License number 2020/23/CCMA/DublinCityCouncil			





LEGEND:

 PROPOSED TWO-WAY CYCLE ROUTE

 PROPOSED PARKING/LOADING

 AREAS WHERE CARRIAGEWAY IS LESS THAN REQUIRED MIN. (6m TWO WAY TRAFFIC, 3m ONE WAY TRAFFIC)

 TWO-WAY TRAFFIC

 ONE-WAY TRAFFIC

DRAFT

Date:	Description:	Rev:

Revision

Project Title: SANDYMOUNT VILLAGE CYCLE ROUTE

Drawing Title: SANDYMOUNT VILLAGE CYCLE ROUTE
SHEET 2

Designed: CF	Job No: DCC20007	Sheet: 2 OF 20
Drawn: MOS	Scale: 1:500 @ A3	Date: NOV 2020
Checked: CF	Dwg No: DCC20007-002-VILLAGE ROUTE	Rev:
Approved: PR		

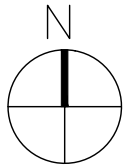
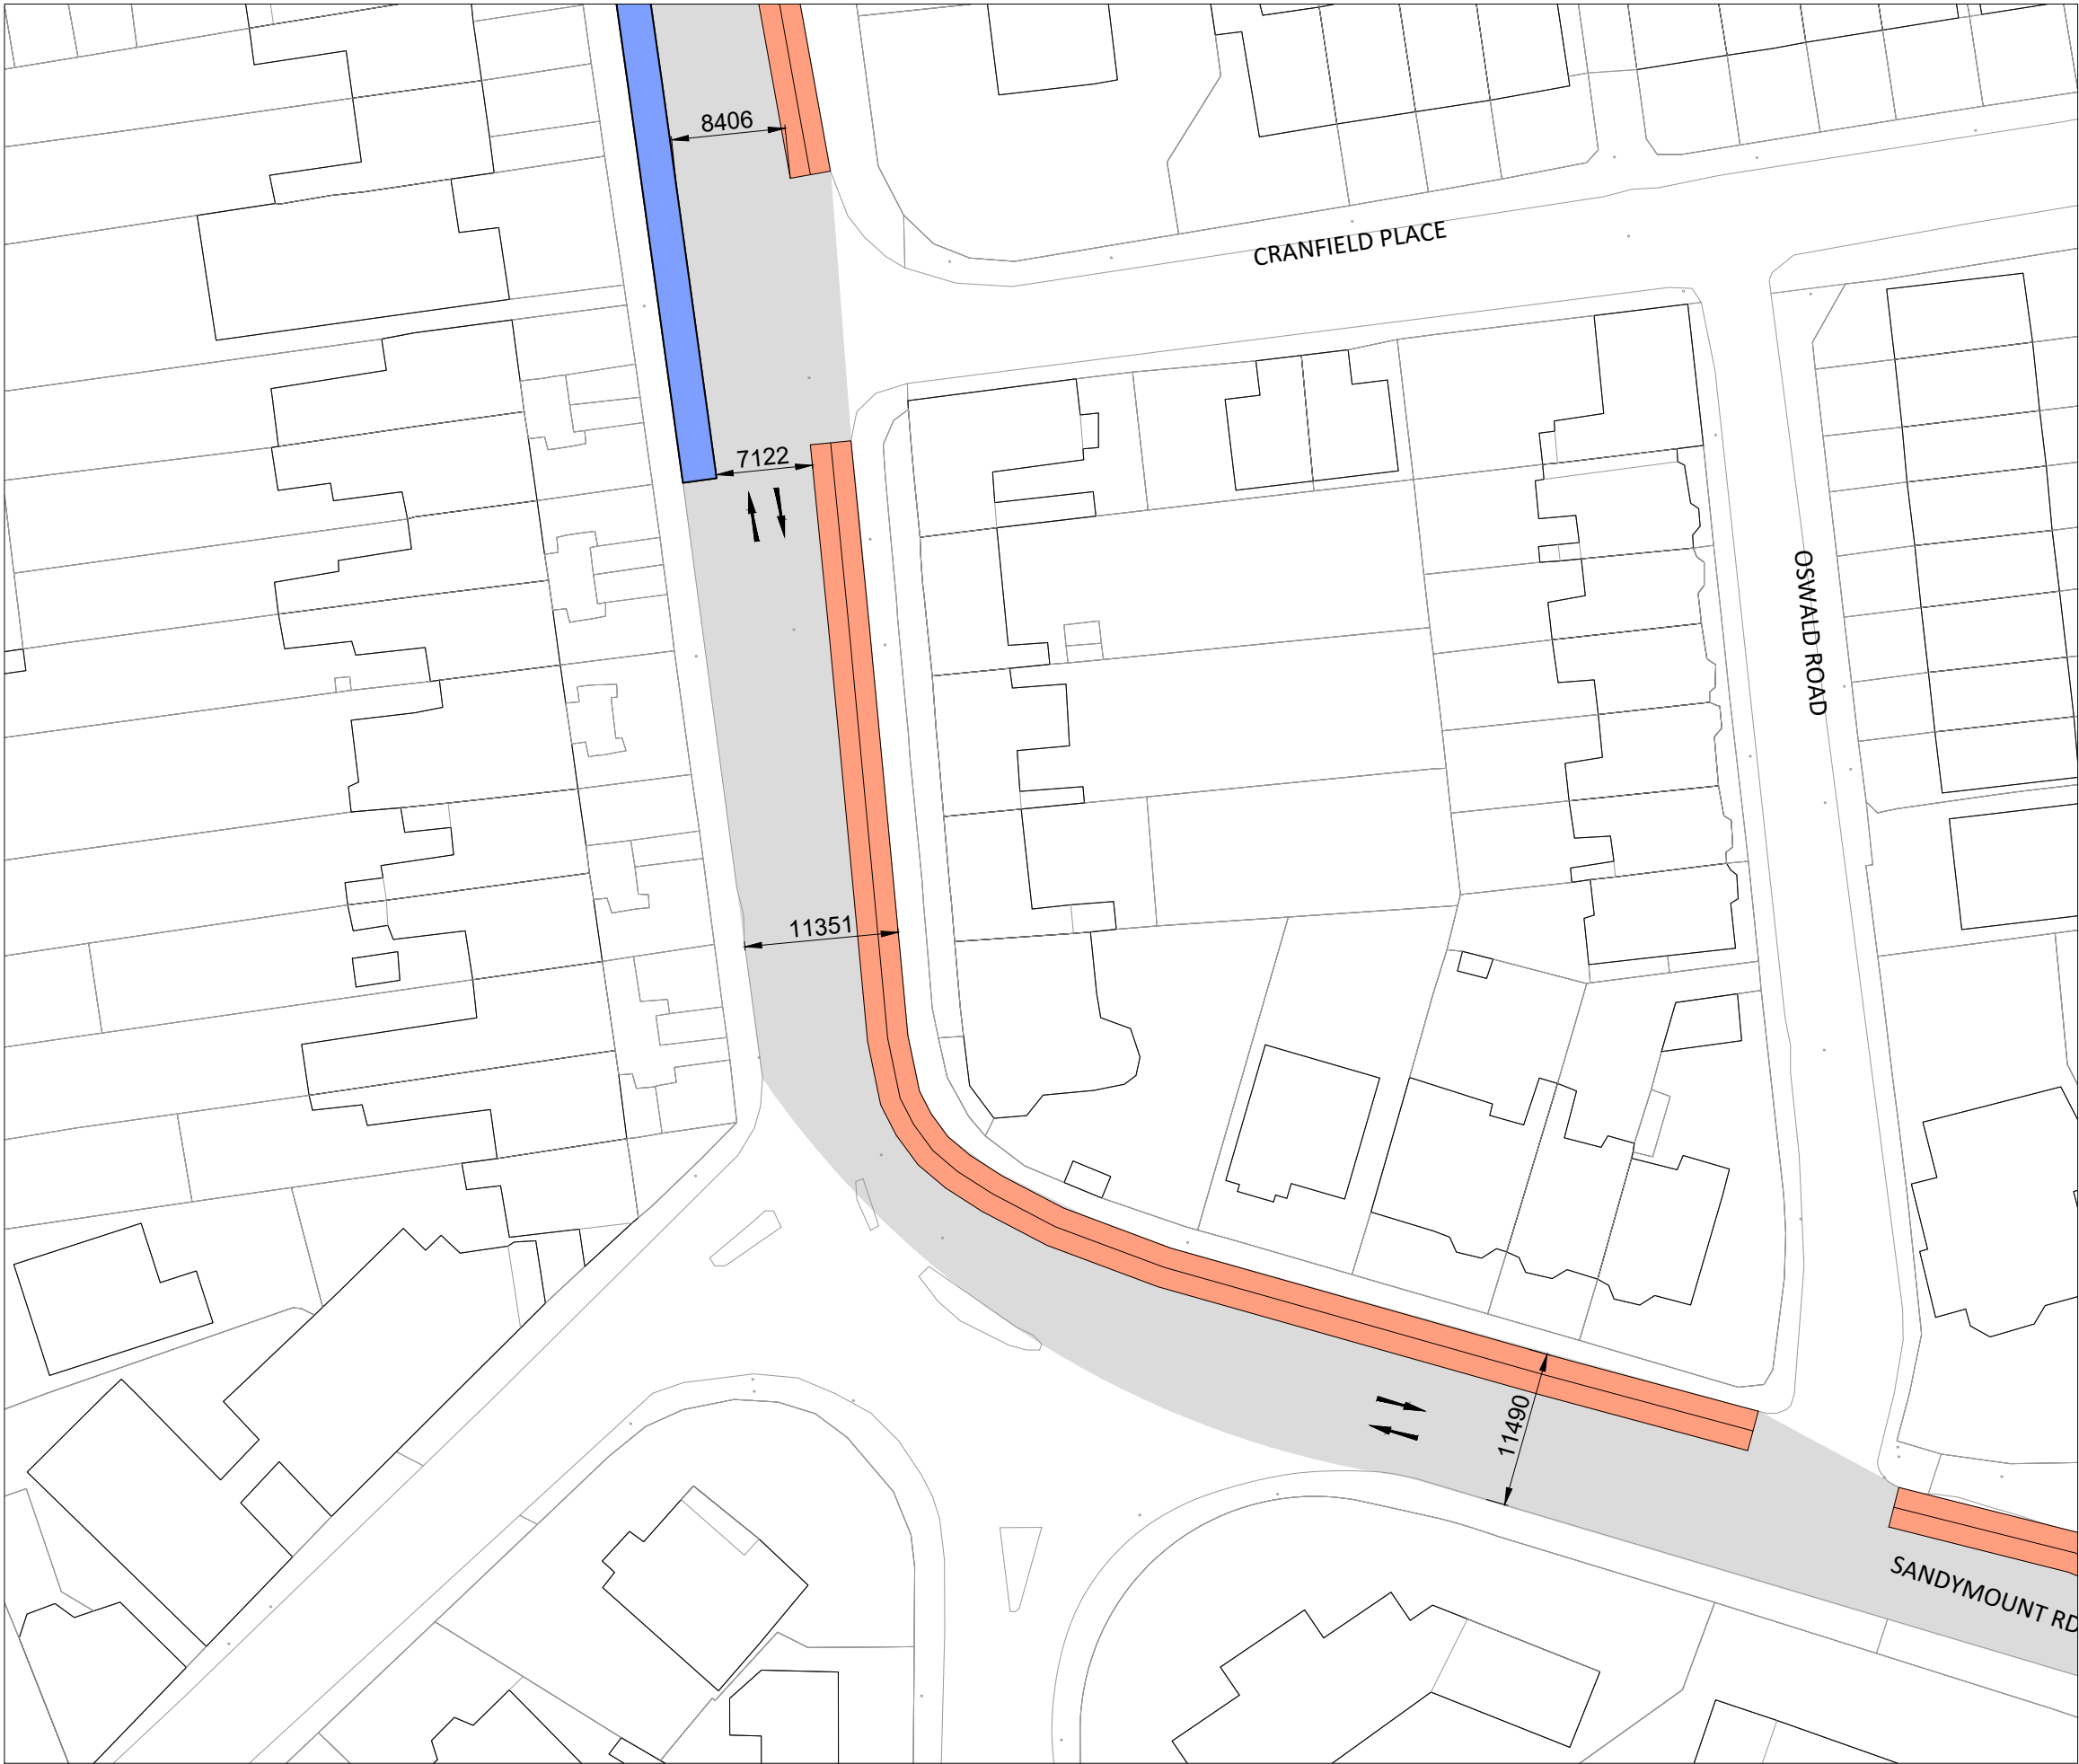
A3 SHEET

DUBLIN CITY COUNCIL
Comhairle Cathair Bhaile Átha Cliath
ENVIRONMENT & TRANSPORT DEPT.
CIVIC OFFICES
WOOD QUAY., DUBLIN 8.

BRENDAN O'BRIEN
ACTING EXECUTIVE MANAGER TRAFFIC



NOTES
1.
© Ordnance Survey Ireland. All rights reserved.
License number 2020/23/CCMA/DublinCityCouncil



LEGEND:

PROPOSED TWO-WAY CYCLE ROUTE

PROPOSED PARKING/LOADING

XX.XX AREAS WHERE CARRIAGEWAY IS LESS THAN REQUIRED MIN. (6m TWO WAY TRAFFIC, 3m ONE WAY TRAFFIC)

TWO-WAY TRAFFIC

ONE-WAY TRAFFIC

DRAFT

Date:	Description:	Rev:

Revision

Project Title: SANDYMOUNT VILLAGE CYCLE ROUTE

Drawing Title: SANDYMOUNT VILLAGE CYCLE ROUTE
SHEET 3

Designed: CF	Job No: DCC20007	Sheet: 3 OF 20
Drawn: MOS	Scale: 1:500 @ A3	Date: NOV 2020
Checked: CF	Dwg No: DCC20007-003-VILLAGE ROUTE	Rev:
Approved: PR		

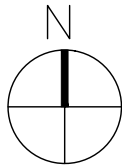
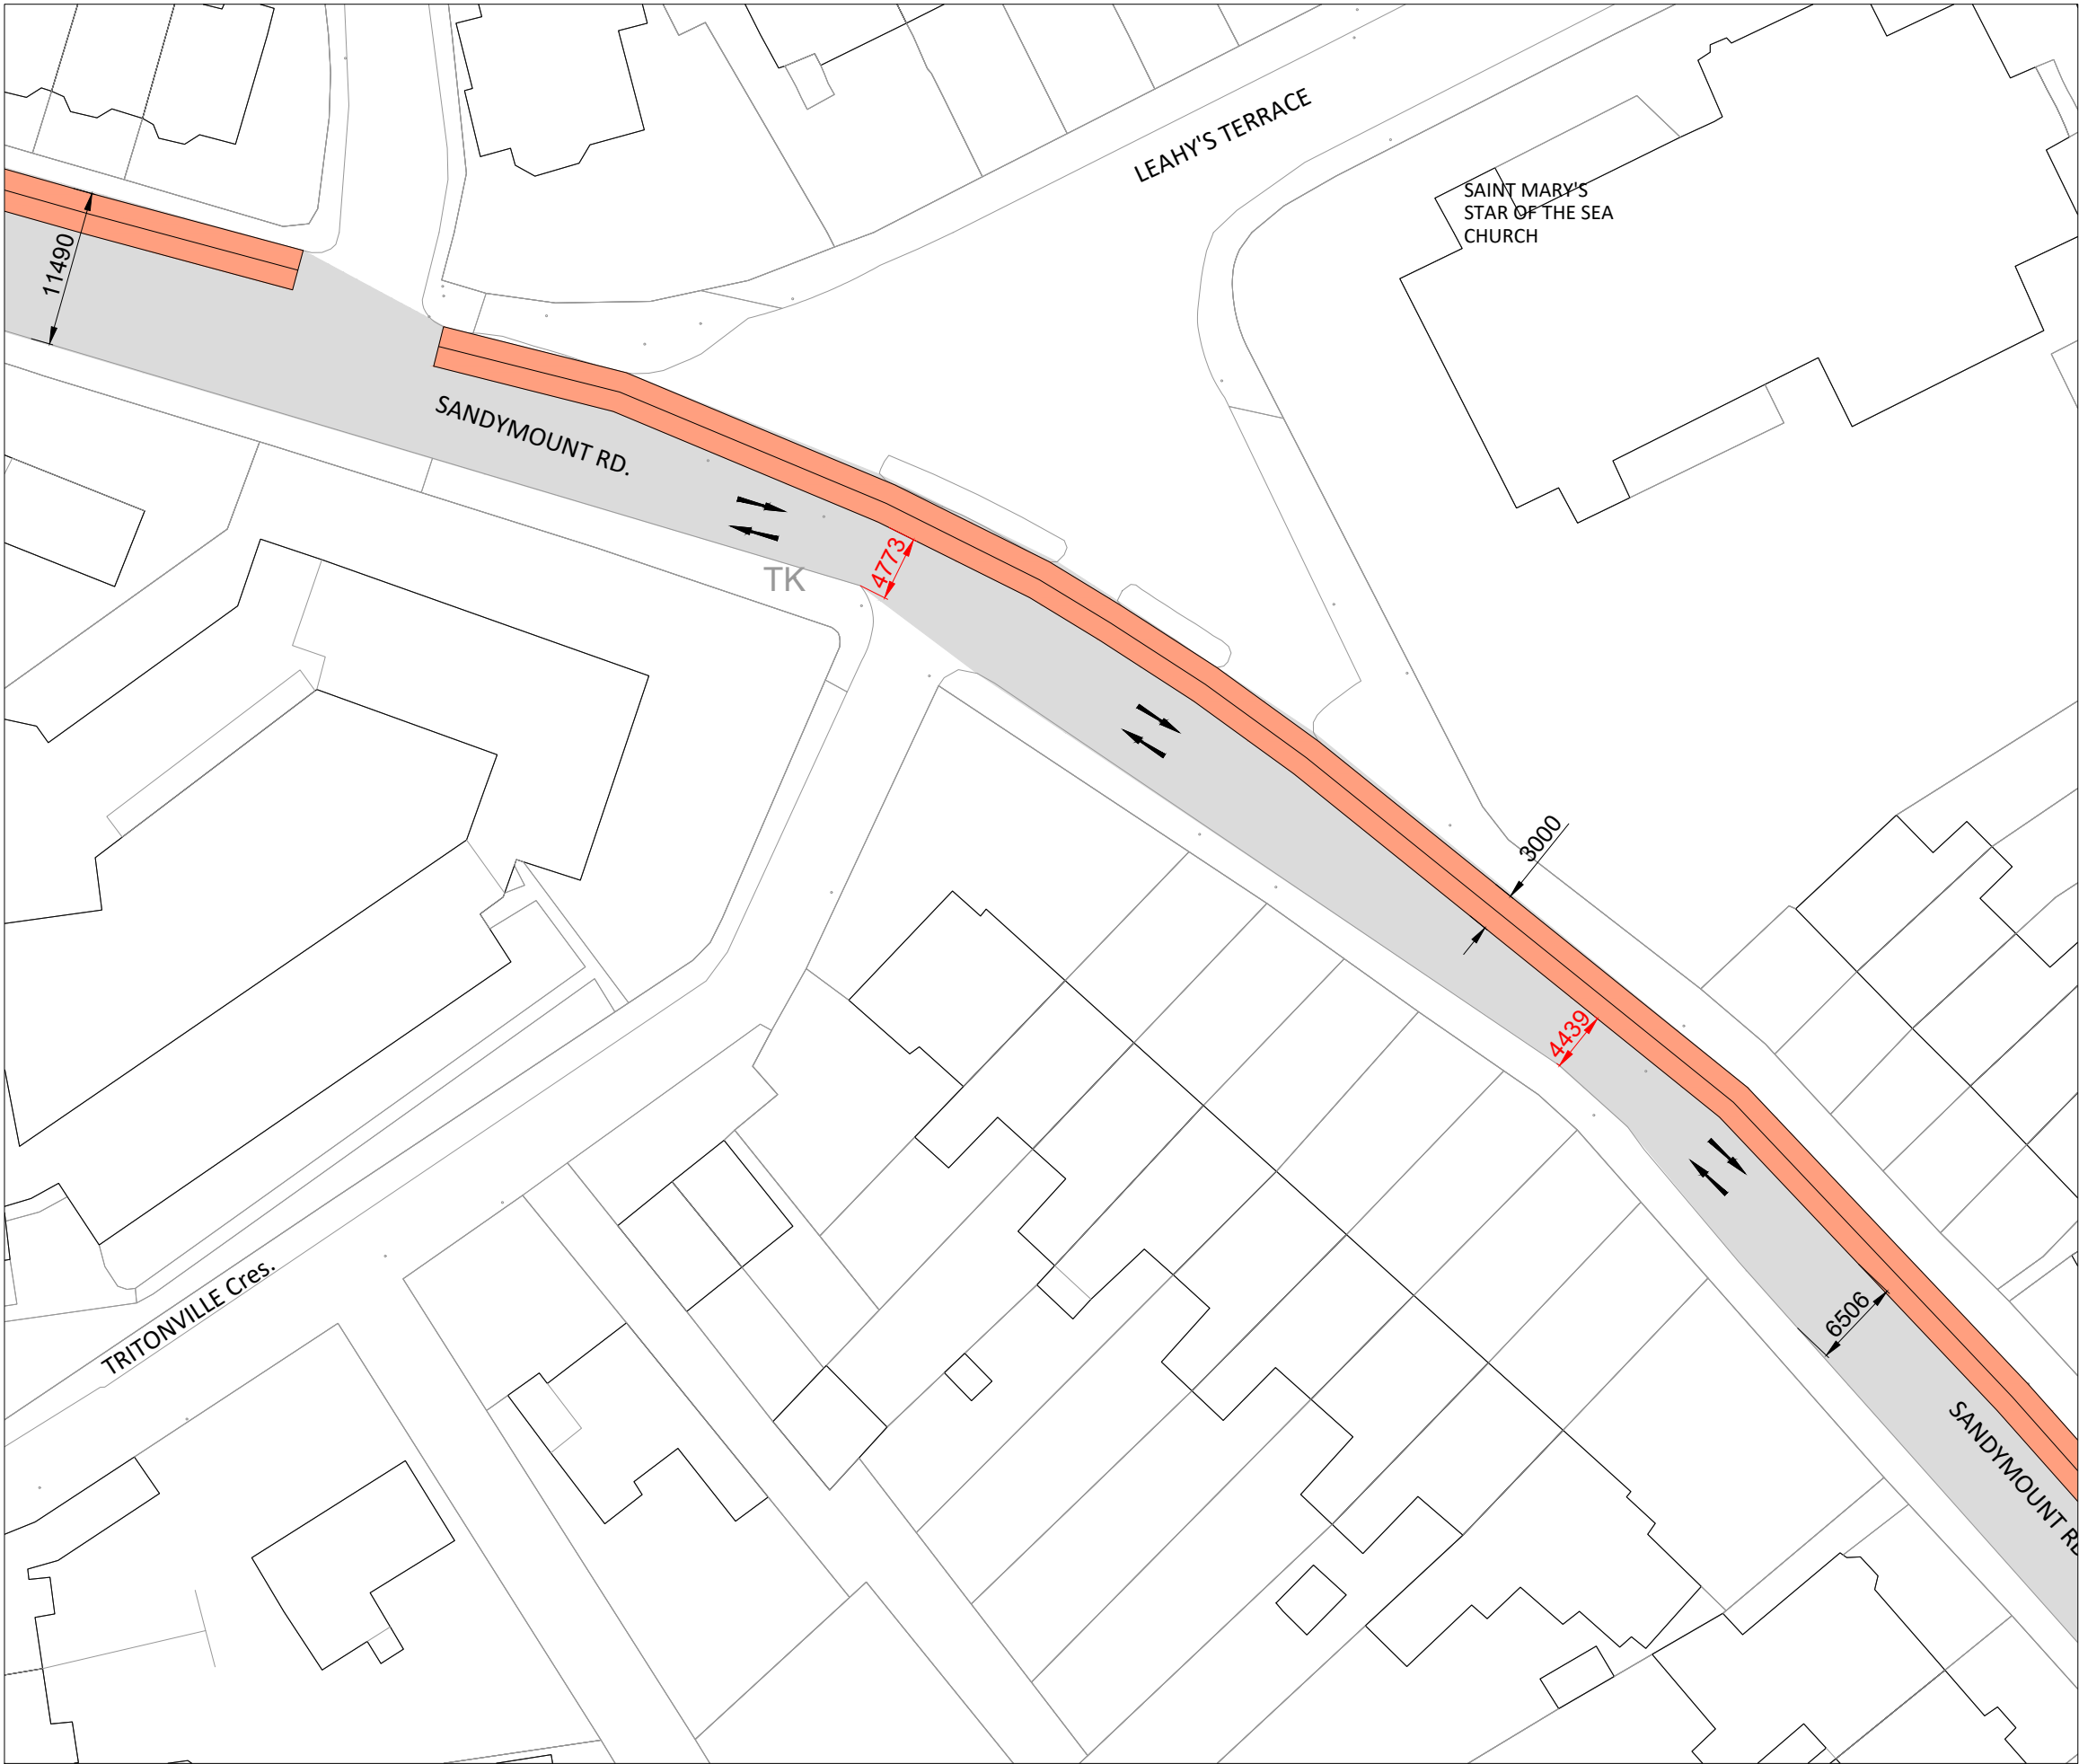
A3 SHEET

DUBLIN CITY COUNCIL
Comhairle Cathair Bhaile Átha Cliath
ENVIRONMENT & TRANSPORT DEPT.
CIVIC OFFICES
WOOD QUAY., DUBLIN 8.

BRENDAN O'BRIEN
ACTING EXECUTIVE MANAGER TRAFFIC





NOTES
1.
© Ordnance Survey Ireland. All rights reserved.
License number 2020/23/CCMA/DublinCityCouncil



- LEGEND:
- PROPOSED TWO-WAY CYCLE ROUTE
 - PROPOSED PARKING/LOADING
 - AREAS WHERE CARRIAGEWAY IS LESS THAN REQUIRED MIN. (6m TWO WAY TRAFFIC, 3m ONE WAY TRAFFIC)
 - TWO-WAY TRAFFIC
 - ONE-WAY TRAFFIC



DRAFT

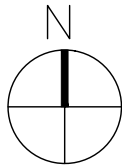
Date:	Description:	Rev:
Revision		
Project Title: SANDYMOUNT VILLAGE CYCLE ROUTE		
Drawing Title: SANDYMOUNT VILLAGE CYCLE ROUTE SHEET 4		
Designed: CF	Job No: DCC20007	Sheet: 4 OF 20
Drawn: MOS	Scale: 1:500 @ A3	Date: NOV 2020
Checked: CF	Dwg No: DCC20007-004-VILLAGE ROUTE	Rev:
Approved: PR		
A3 SHEET		
DUBLIN CITY COUNCIL Comhairle Cathair Bhaile Átha Cliath ENVIRONMENT & TRANSPORT DEPT. CIVIC OFFICES WOOD QUAY., DUBLIN 8.		
BRENDAN O'BRIEN ACTING EXECUTIVE MANAGER TRAFFIC		
 Comhairle Cathrach Bhaile Átha Cliath Dublin City Council		 Údarás Náisiúnta Iompair National Transport Authority
NOTES 1. © Ordnance Survey Ireland. All rights reserved. License number 2020/23/CCMA/DublinCityCouncil		



- LEGEND:
- PROPOSED TWO-WAY CYCLE ROUTE
 - PROPOSED PARKING/LOADING
 - AREAS WHERE CARRIAGEWAY IS LESS THAN REQUIRED MIN. (6m TWO WAY TRAFFIC, 3m ONE WAY TRAFFIC)
 - TWO-WAY TRAFFIC
 - ONE-WAY TRAFFIC



DRAFT

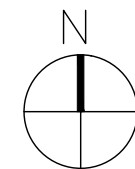
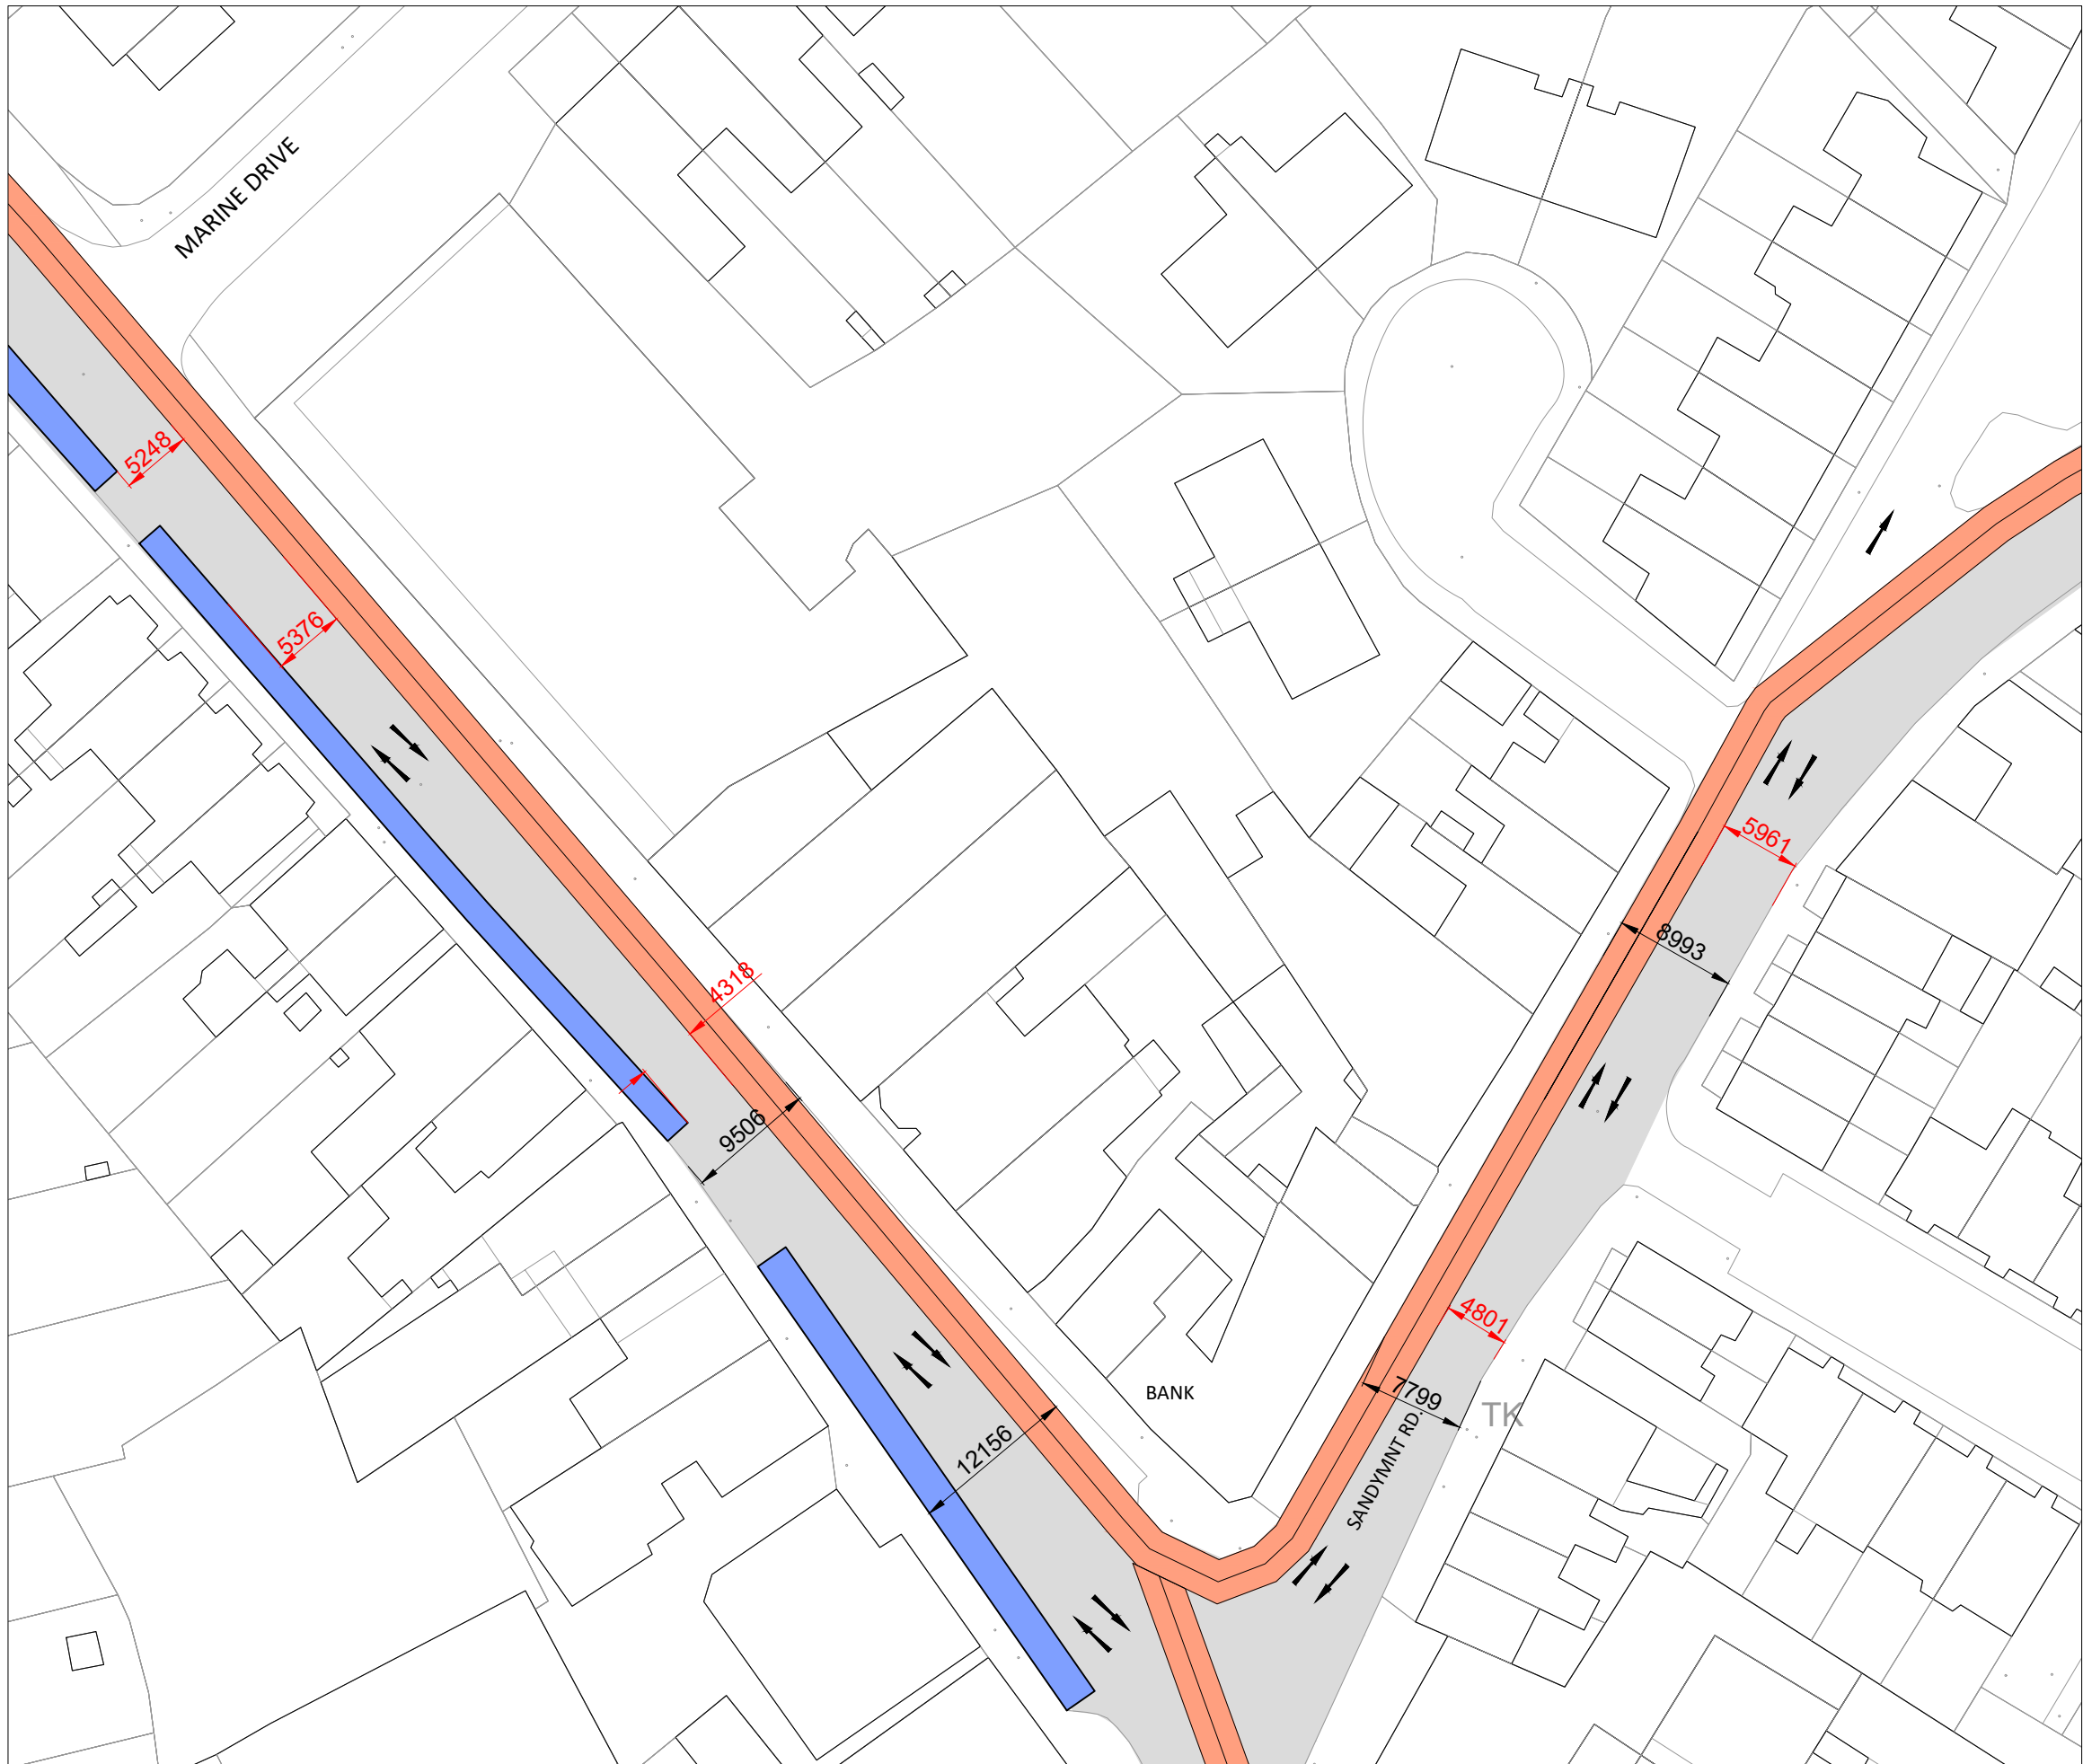
Date:	Description:	Rev:
Revision		
Project Title:	SANDYMOUNT VILLAGE CYCLE ROUTE	
Drawing Title:	SANDYMOUNT VILLAGE CYCLE ROUTE SHEET 5	
Designed: CF	Job No: DCC20007	Sheet: 5 OF 20
Drawn: MOS	Scale: 1:500 @ A3	Date: NOV 2020
Checked: CF	Dwg No: DCC20007-005-VILLAGE ROUTE	Rev:
Approved: PR		
A3 SHEET		
DUBLIN CITY COUNCIL Comhairle Cathair Bhaile Átha Cliath ENVIRONMENT & TRANSPORT DEPT. CIVIC OFFICES WOOD QUAY., DUBLIN 8.		
BRENDAN O'BRIEN ACTING EXECUTIVE MANAGER TRAFFIC		
 Comhairle Cathrach Bhaile Átha Cliath Dublin City Council		 Udarás Náisiúnta Iompair National Transport Authority
NOTES 1. © Ordnance Survey Ireland. All rights reserved. License number 2020/23/CCMA/DublinCityCouncil		



- LEGEND:
- PROPOSED TWO-WAY CYCLE ROUTE
 - PROPOSED PARKING/LOADING
 - AREAS WHERE CARRIAGEWAY IS LESS THAN REQUIRED MIN. (6m TWO WAY TRAFFIC, 3m ONE WAY TRAFFIC)
 - TWO-WAY TRAFFIC
 - ONE-WAY TRAFFIC

DRAFT



Date:	Description:	Rev:
Revision		
Project Title:	SANDYMOUNT VILLAGE CYCLE ROUTE	
Drawing Title:	SANDYMOUNT VILLAGE CYCLE ROUTE SHEET 6	
Designed: CF	Job No: DCC20007	Sheet: 6 OF 20
Drawn: MOS	Scale: 1:500 @ A3	Date: NOV 2020
Checked: CF	Dwg No: DCC20007-006-VILLAGE ROUTE	Rev:
Approved: PR		
A3 SHEET		
DUBLIN CITY COUNCIL Comhairle Cathair Bhaile Átha Cliath ENVIRONMENT & TRANSPORT DEPT. CIVIC OFFICES WOOD QUAY., DUBLIN 8.		
BRENDAN O'BRIEN ACTING EXECUTIVE MANAGER TRAFFIC		
 Comhairle Cathrach Bhaile Átha Cliath Dublin City Council		 Udarás Náisiúnta Iompair National Transport Authority
NOTES 1. © Ordnance Survey Ireland. All rights reserved. License number 2020/23/CCMA/DublinCityCouncil		

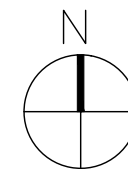


LEGEND:

- PROPOSED TWO-WAY CYCLE ROUTE
- PROPOSED PARKING/LOADING
- AREAS WHERE CARRIAGEWAY IS LESS THAN REQUIRED MIN. (6m TWO WAY TRAFFIC, 3m ONE WAY TRAFFIC)
- TWO-WAY TRAFFIC
- ONE-WAY TRAFFIC

DRAFT



Date:	Description:	Rev:
Revision		
Project Title: SANDYMOUNT VILLAGE CYCLE ROUTE		
Drawing Title:SANDYMOUNT VILLAGE CYCLE ROUTE SHEET 7		
Designed: CF	Job No: DCC20007	Sheet: 7 OF 20
Drawn: MOS	Scale: 1:500 @ A3	Date: NOV 2020
Checked: CF	Dwg No: DCC20007-007-VILLAGE ROUTE	Rev:
Approved: PR		
A3 SHEET		
DUBLIN CITY COUNCIL Comhairle Cathair Bhaile Átha Cliath ENVIRONMENT & TRANSPORT DEPT. CIVIC OFFICES WOOD QUAY., DUBLIN 8.		
BRENDAN O'BRIEN ACTING EXECUTIVE MANAGER TRAFFIC		
 <div>Comhairle Cathrach Bhaile Átha Cliath Dublin City Council</div>	 <div>Údarás Náisiúnta Iompair National Transport Authority</div>	
NOTES 1. © Ordnance Survey Ireland. All rights reserved. License number 2020/23/CCMA/DublinCityCouncil		

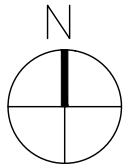
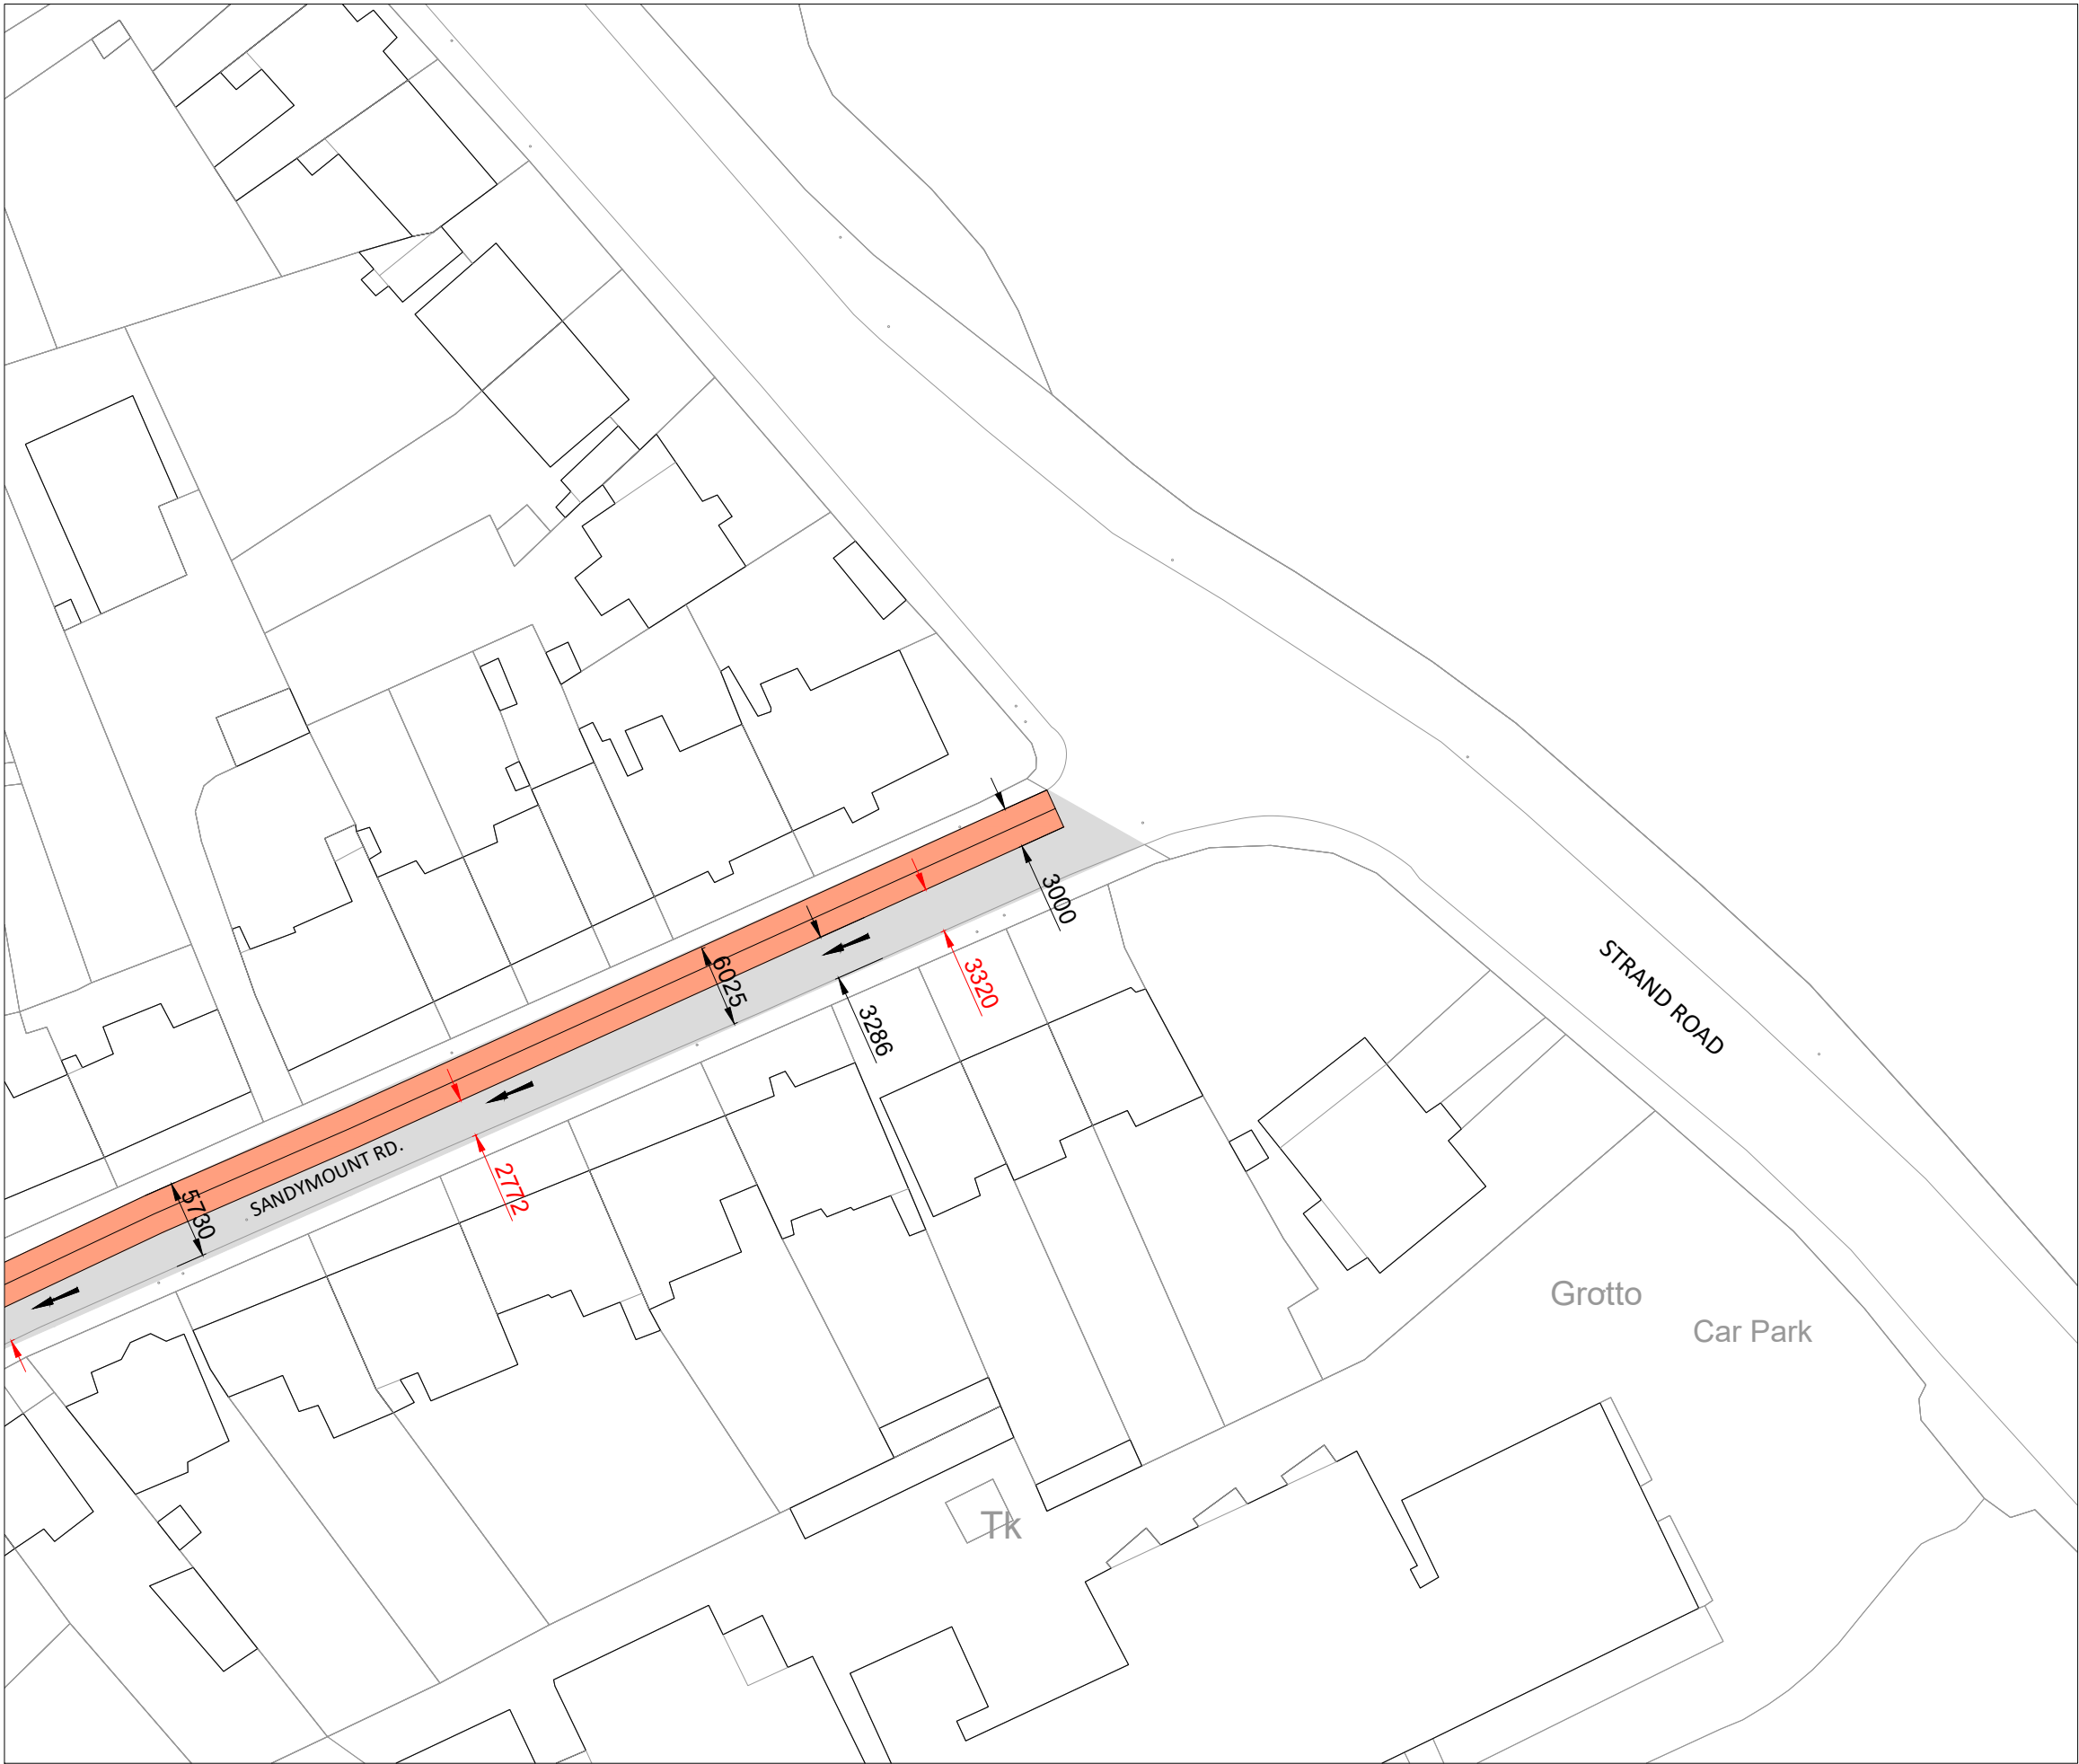


LEGEND:

- PROPOSED TWO-WAY CYCLE ROUTE
- PROPOSED PARKING/LOADING
- xx.xx AREAS WHERE CARRIAGEWAY IS LESS THAN REQUIRED MIN. (6m TWO WAY TRAFFIC, 3m ONE WAY TRAFFIC)
- TWO-WAY TRAFFIC
- ONE-WAY TRAFFIC



DRAFT

Date:	Description:	Rev:
Revision		
Project Title: SANDYMOUNT VILLAGE CYCLE ROUTE		
Drawing Title: SANDYMOUNT VILLAGE CYCLE ROUTE SHEET 8		
Designed: CF	Job No: DCC20007	Sheet: 8 OF 20
Drawn: MOS	Scale: 1:500 @ A3	Date: NOV 2020
Checked: CF	Dwg No: DCC20007-008-VILLAGE ROUTE	Rev:
Approved: PR		
A3 SHEET		
DUBLIN CITY COUNCIL Comhairle Cathair Bhaile Átha Cliath ENVIRONMENT & TRANSPORT DEPT. CIVIC OFFICES WOOD QUAY., DUBLIN 8.		
BRENDAN O'BRIEN ACTING EXECUTIVE MANAGER TRAFFIC		
 Comhairle Cathrach Bhaile Átha Cliath Dublin City Council	 Údarás Náisiúnta Iompair National Transport Authority	
NOTES 1. © Ordnance Survey Ireland. All rights reserved. License number 2020/23/CCMA/DublinCityCouncil		

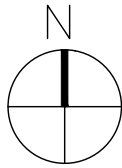


- LEGEND:
- PROPOSED TWO-WAY CYCLE ROUTE
 - PROPOSED PARKING/LOADING
 - AREAS WHERE CARRIAGEWAY IS LESS THAN REQUIRED MIN. (6m TWO WAY TRAFFIC, 3m ONE WAY TRAFFIC)
 - TWO-WAY TRAFFIC
 - ONE-WAY TRAFFIC

DRAFT



Date:	Description:	Rev:
Revision		
Project Title: SANDYMOUNT VILLAGE CYCLE ROUTE		
Drawing Title: SANDYMOUNT VILLAGE CYCLE ROUTE SHEET 9		
Designed: CF	Job No: DCC20007	Sheet: 9 OF 2020
Drawn: MOS	Scale: 1:500 @ A3	Date: NOV 2020
Checked: CF	Dwg No: DCC20007-009-ALTER ROUTE	Rev:
Approved: PR		
A3 SHEET		
DUBLIN CITY COUNCIL Comhairle Cathair Bhaile Átha Cliath ENVIRONMENT & TRANSPORT DEPT. CIVIC OFFICES WOOD QUAY., DUBLIN 8.		
BRENDAN O'BRIEN ACTING EXECUTIVE MANAGER TRAFFIC		
<div> Comhairle Cathrach Bhaile Átha Cliath Dublin City Council</div>		<div> Údarás Náisiúnta Iompair National Transport Authority</div>

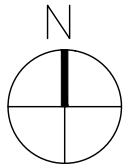
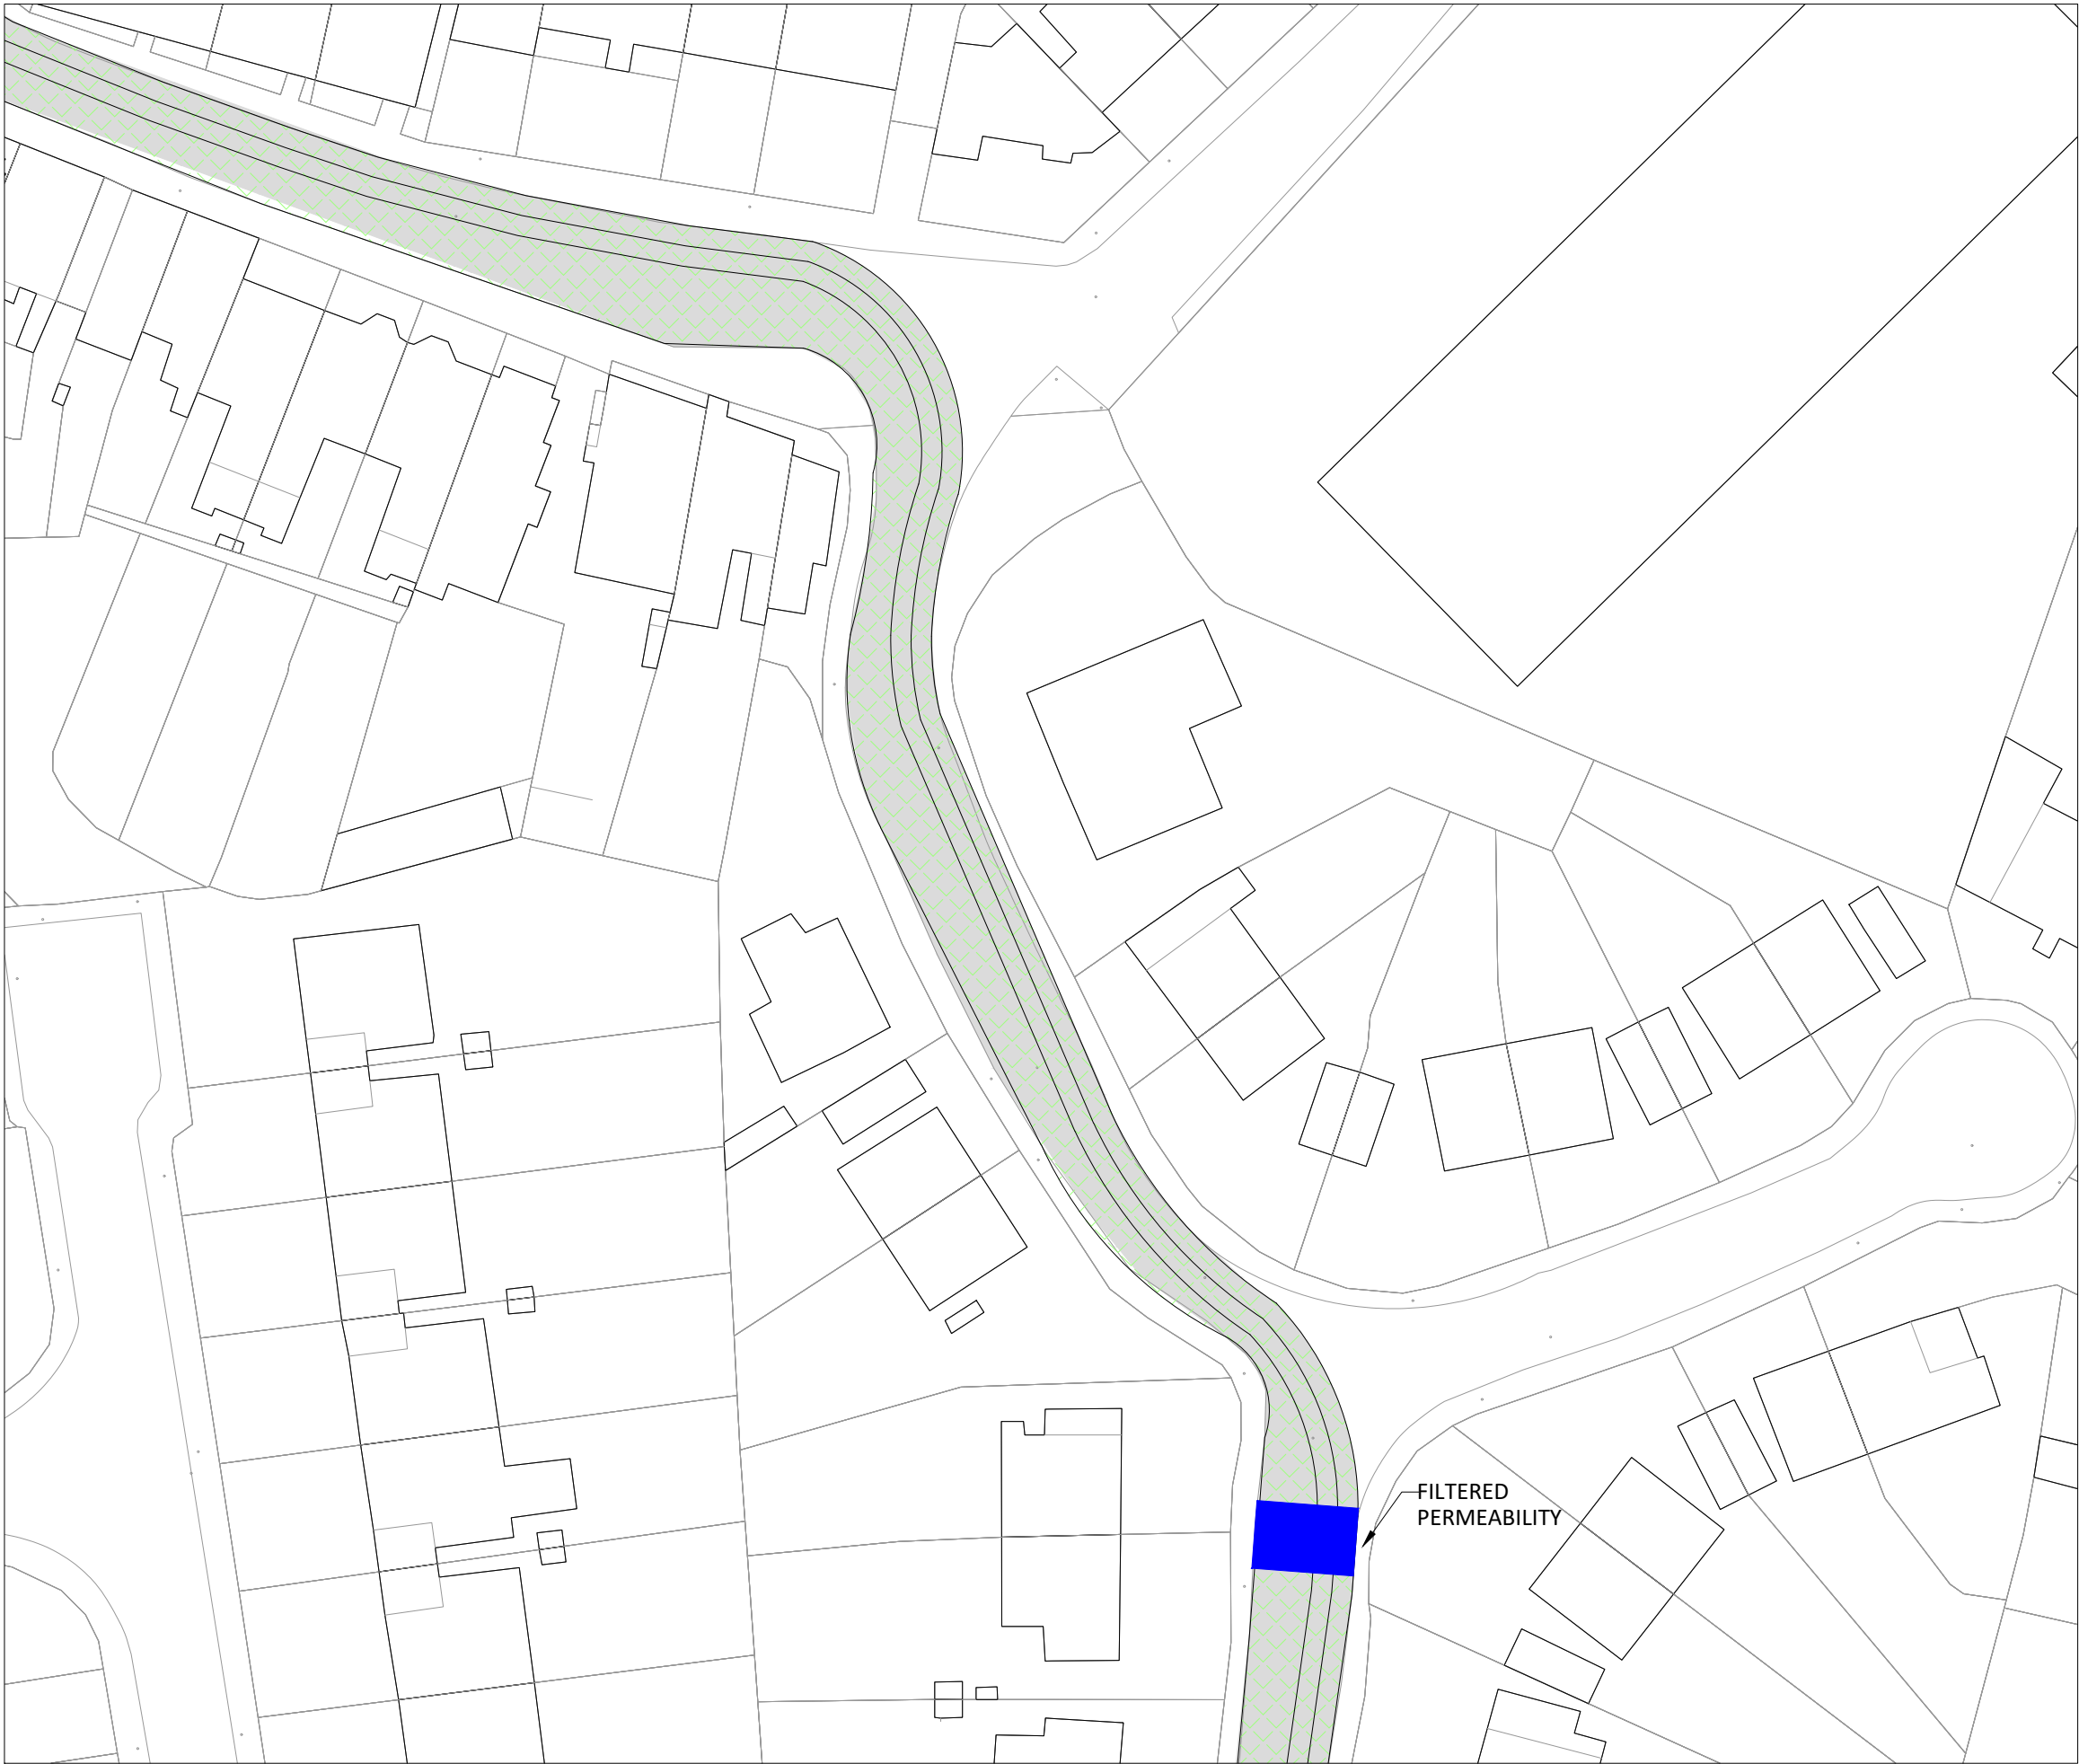
NOTES
1.
© Ordnance Survey Ireland. All rights reserved.
License number 2020/23/CCMA/DublinCityCouncil



- LEGEND:
- PROPOSED TWO-WAY CYCLE ROUTE
 - PROPOSED PARKING/LOADING
 - AREAS WHERE CARRIAGEWAY IS LESS THAN REQUIRED MIN. (6m TWO WAY TRAFFIC, 3m ONE WAY TRAFFIC)
 - TWO-WAY TRAFFIC
 - ONE-WAY TRAFFIC
 - QUIET STREET



DRAFT

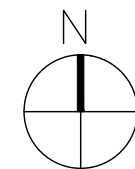
Date:	Description:	Rev:
Revision		
Project Title:	SANDYMOUNT VILLAGE CYCLE ROUTE	
Drawing Title:	SANDYMOUNT VILLAGE CYCLE ROUTE SHEET 10	
Designed: CF	Job No: DCC20007	Sheet: 10 OF 20
Drawn: MOS	Scale: 1:500 @ A3	Date: NOV 2020
Checked: CF	Dwg No: DCC20007-010-VILLAGE ROUTE	Rev:
Approved: PR		
A3 SHEET		
DUBLIN CITY COUNCIL Comhairle Cathair Bhaile Átha Cliath ENVIRONMENT & TRANSPORT DEPT. CIVIC OFFICES WOOD QUAY., DUBLIN 8.		
BRENDAN O'BRIEN ACTING EXECUTIVE MANAGER TRAFFIC		
 Comhairle Cathrach Bhaile Átha Cliath Dublin City Council		 Údarás Náisiúnta Iompair National Transport Authority
NOTES 1. © Ordnance Survey Ireland. All rights reserved. License number 2020/23/CCMA/DublinCityCouncil		



- LEGEND:
- PROPOSED TWO-WAY CYCLE ROUTE
 - PROPOSED PARKING/LOADING
 - AREAS WHERE CARRIAGEWAY IS LESS THAN REQUIRED MIN. (6m TWO WAY TRAFFIC, 3m ONE WAY TRAFFIC)
 - TWO-WAY TRAFFIC
 - ONE-WAY TRAFFIC
 - FILTERED PERMEABILITY
 - QUIET STREET



DRAFT

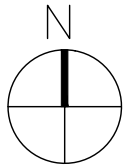
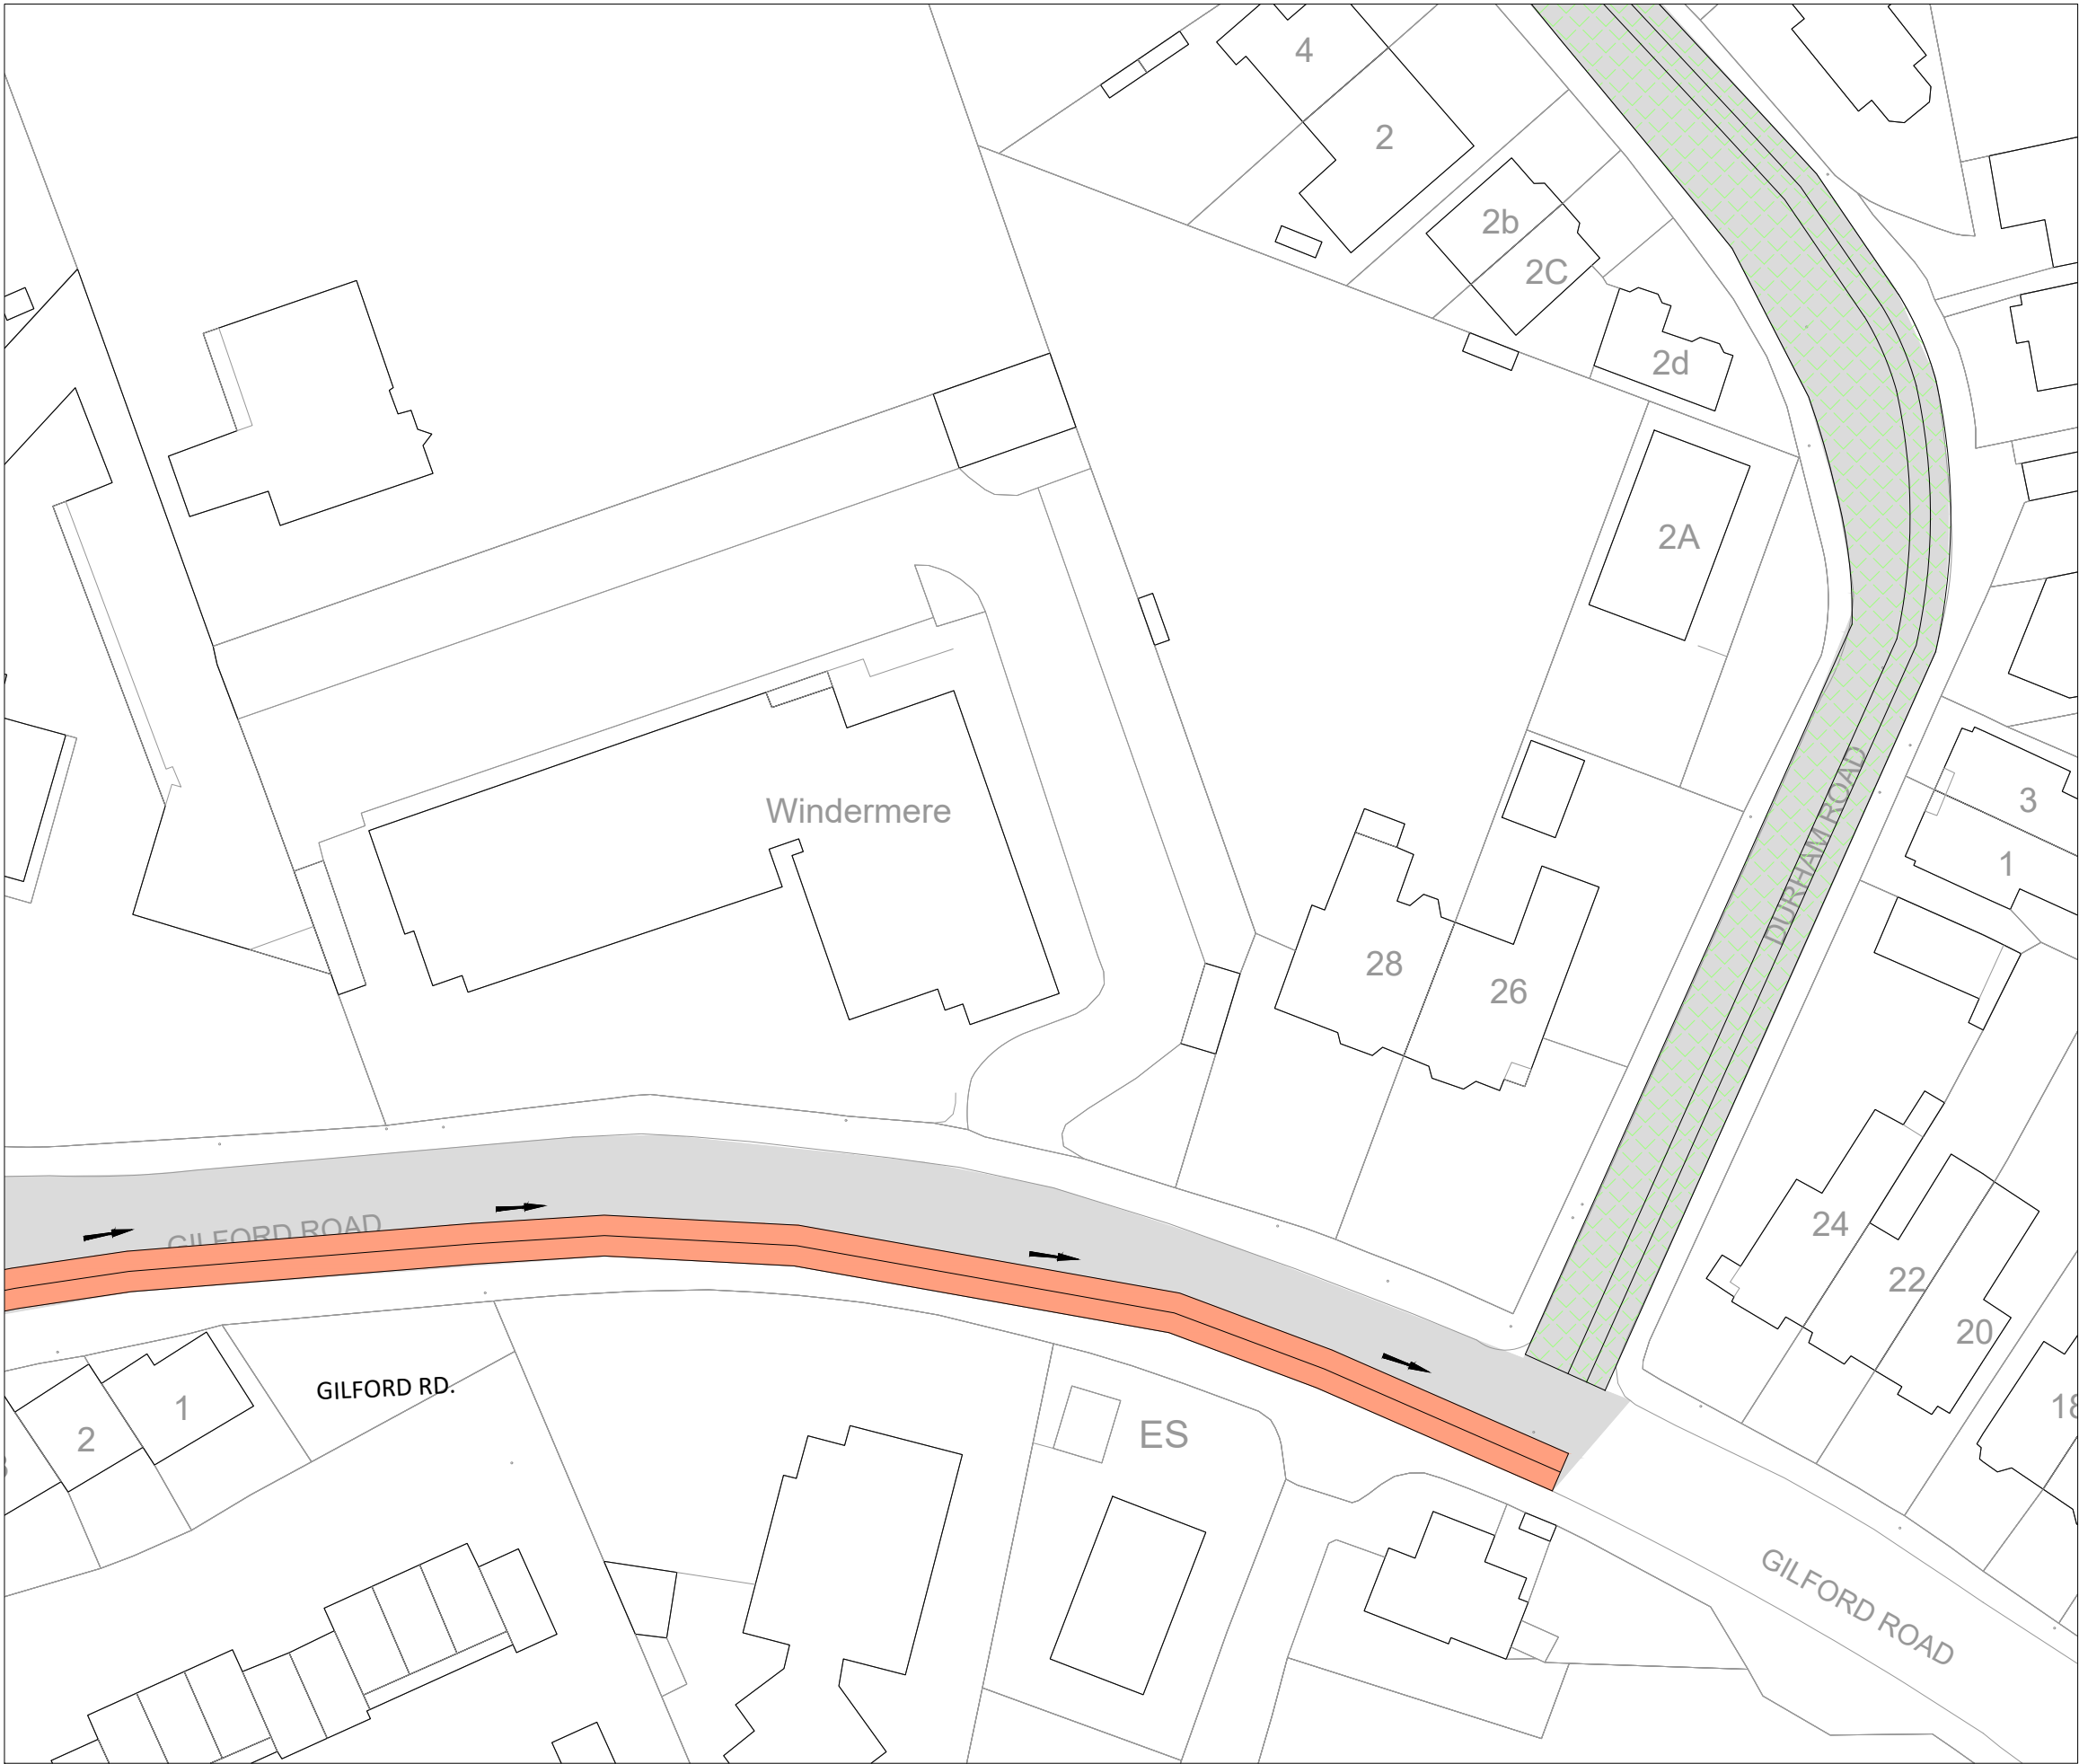
Date:	Description:	Rev:
Revision		
Project Title: SANDYMOUNT VILLAGE CYCLE ROUTE		
Drawing Title: SANDYMOUNT VILLAGE CYCLE ROUTE SHEET 11		
Designed: CF	Job No: DCC20007	Sheet: 11 OF 20
Drawn: MOS	Scale: 1:500 @ A3	Date: NOV 2020
Checked: CF	Dwg No: DCC20007-011-VILLAGE ROUTE	Rev:
Approved: PR		
A3 SHEET		
DUBLIN CITY COUNCIL Comhairle Cathair Bhaile Átha Cliath ENVIRONMENT & TRANSPORT DEPT. CIVIC OFFICES WOOD QUAY., DUBLIN 8.		
BRENDAN O'BRIEN ACTING EXECUTIVE MANAGER TRAFFIC		
 Comhairle Cathrach Bhaile Átha Cliath Dublin City Council		 Údarás Náisiúnta Iompair National Transport Authority
NOTES 1. © Ordnance Survey Ireland. All rights reserved. License number 2020/23/CCMA/DublinCityCouncil		



- LEGEND:
- PROPOSED TWO-WAY CYCLE ROUTE
 - PROPOSED PARKING/LOADING
 - AREAS WHERE CARRIAGEWAY IS LESS THAN REQUIRED MIN. (6m TWO WAY TRAFFIC, 3m ONE WAY TRAFFIC)
 - TWO-WAY TRAFFIC
 - ONE-WAY TRAFFIC
 - QUIET STREET



DRAFT

Date:	Description:	Rev:
Revision		
Project Title: SANDYMOUNT VILLAGE CYCLE ROUTE		
Drawing Title:SANDYMOUNT VILLAGE CYCLE ROUTE SECTION 12		
Designed: CF	Job No: DCC20007	Sheet:
Drawn: MOS	Scale: 1:500 @ A3	Date: NOV 2020
Checked: CF	Dwg No:	Rev:
Approved: PR	DCC20007-012-VILLAGE ROUTE	
A3 SHEET		
DUBLIN CITY COUNCIL Comhairle Cathair Bhaile Átha Cliath ENVIRONMENT & TRANSPORT DEPT. CIVIC OFFICES WOOD QUAY., DUBLIN 8.		
BRENDAN O'BRIEN ACTING EXECUTIVE MANAGER TRAFFIC		
 Comhairle Cathrach Bhaile Átha Cliath Dublin City Council		 Údarás Náisiúnta Iompair National Transport Authority
NOTES 1. © Ordnance Survey Ireland. All rights reserved. License number 2020/23/CCMA/DublinCityCouncil		

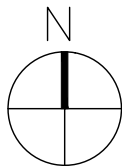
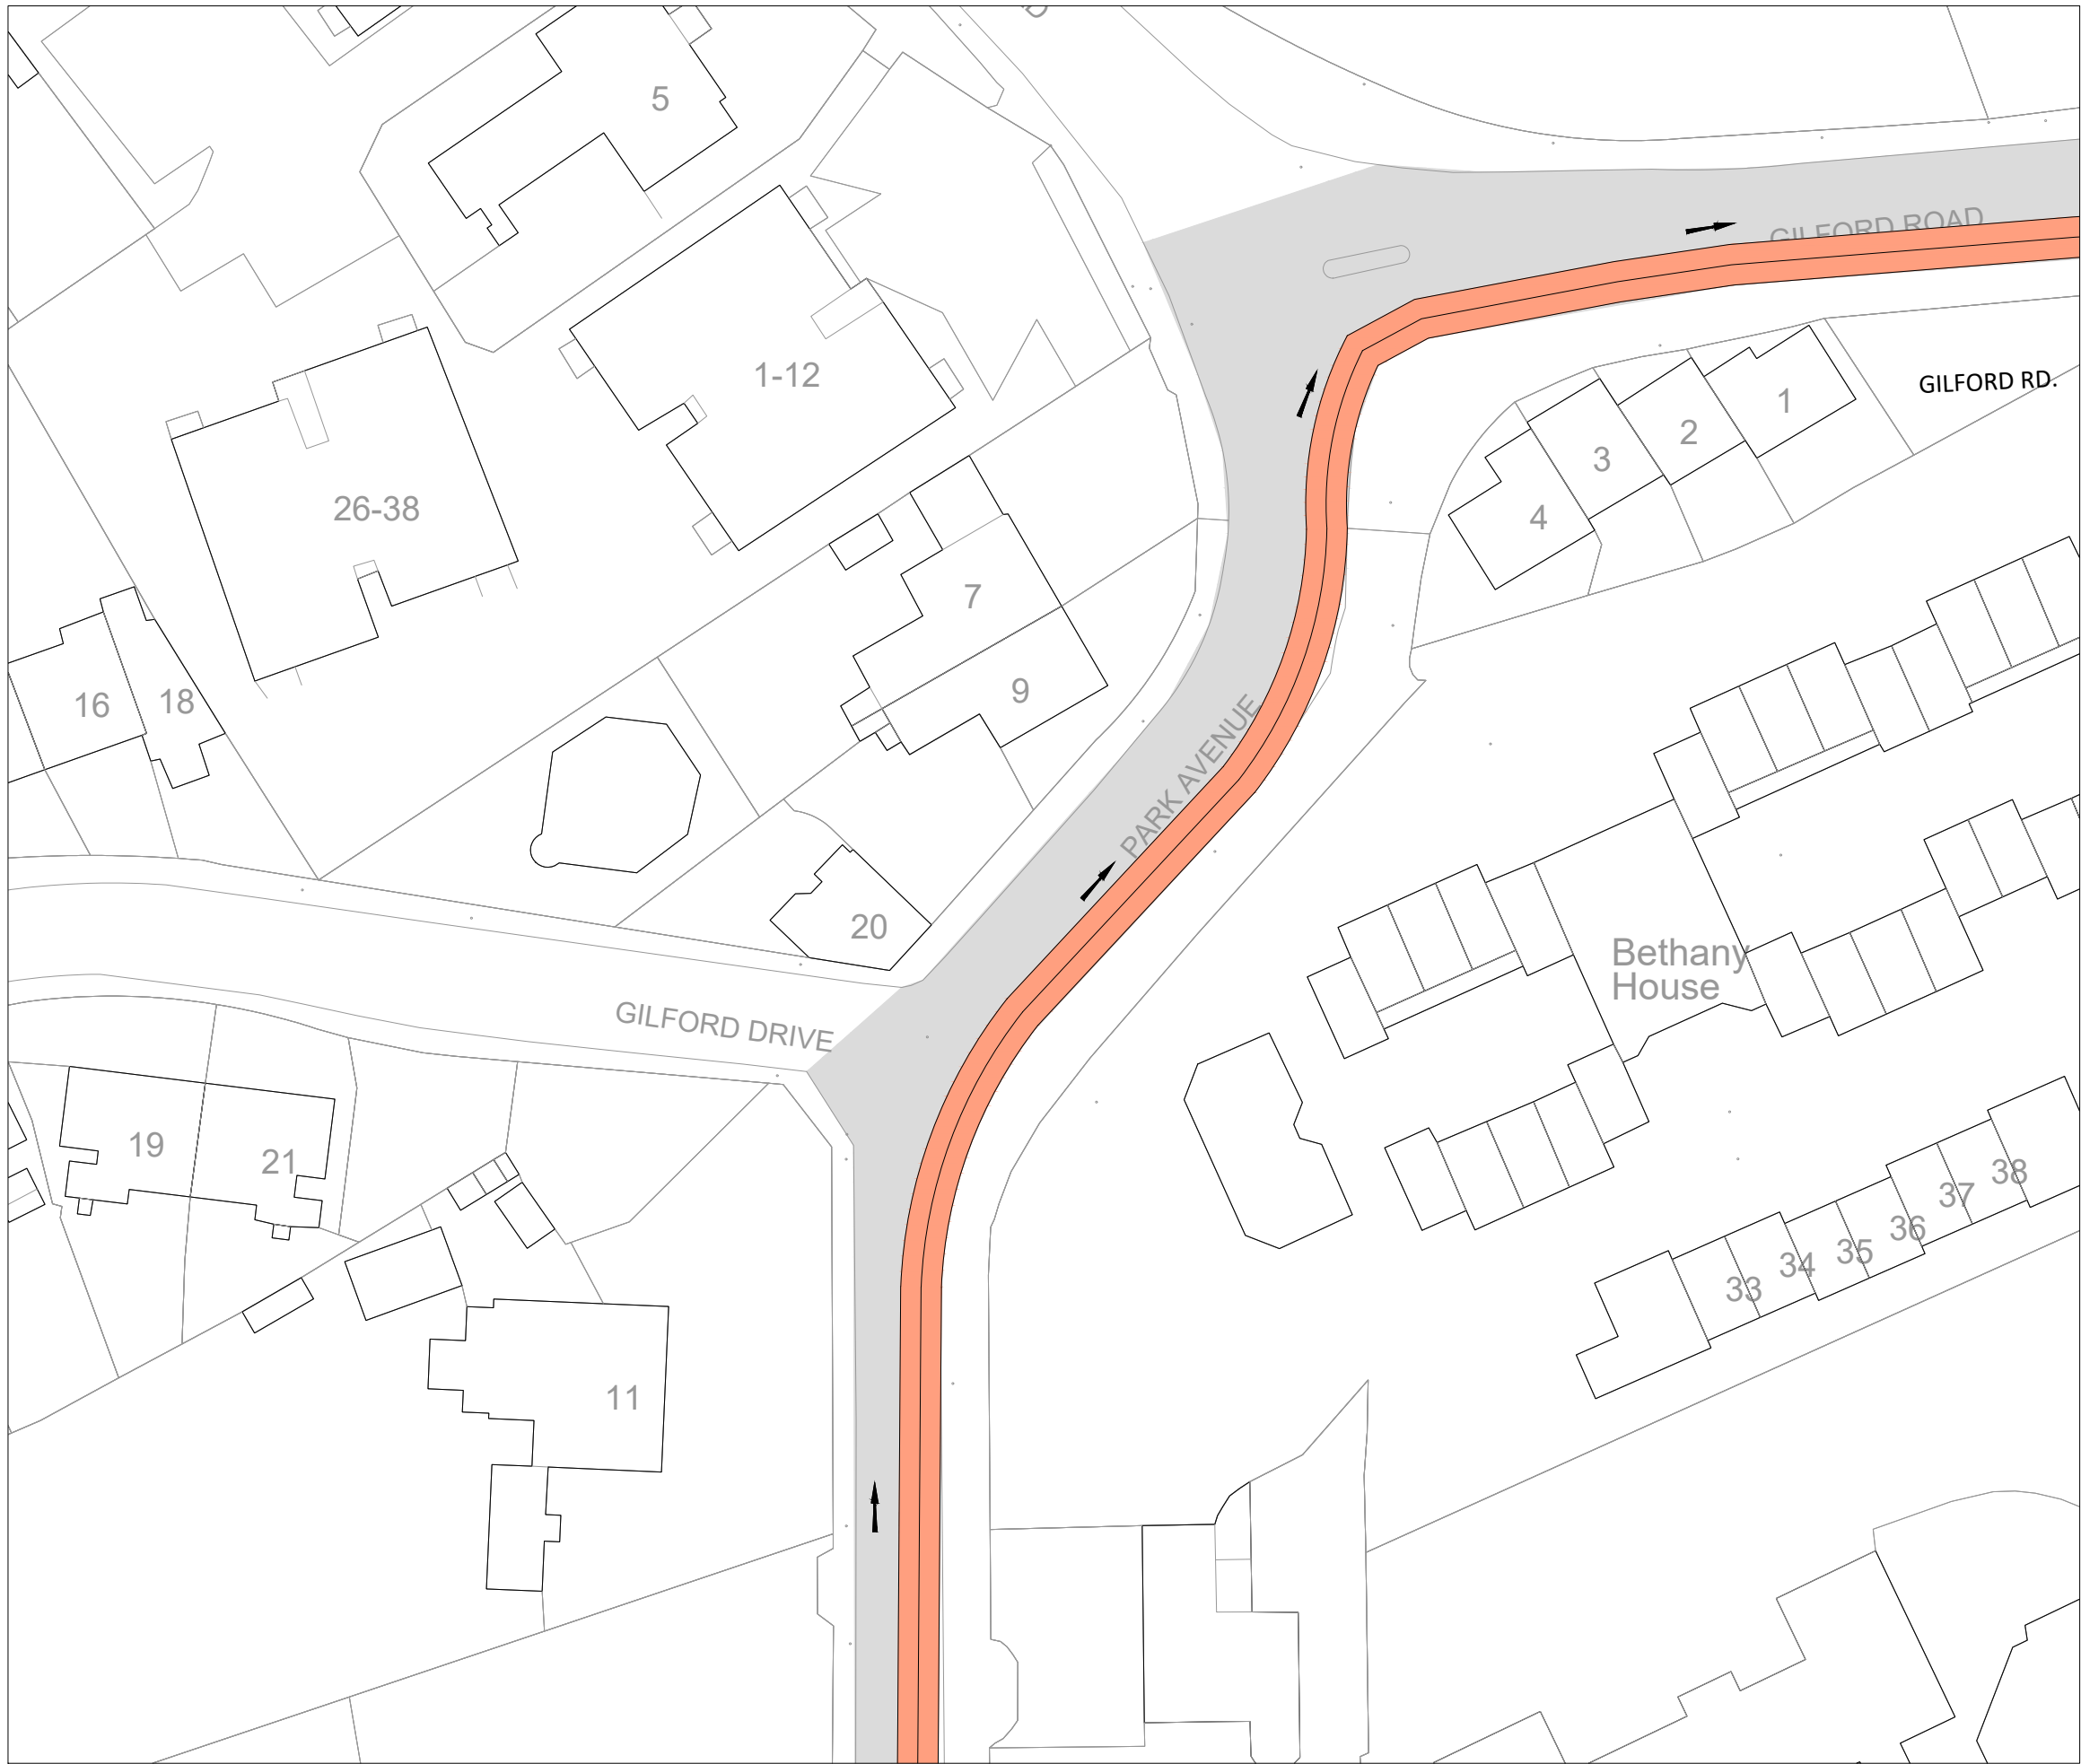


- LEGEND:
- PROPOSED TWO-WAY CYCLE ROUTE
 - PROPOSED PARKING/LOADING
 - xx.xx AREAS WHERE CARRIAGEWAY IS LESS THAN REQUIRED MIN. (6m TWO WAY TRAFFIC, 3m ONE WAY TRAFFIC)
 - TWO-WAY TRAFFIC
 - ONE-WAY TRAFFIC
 - QUIET STREET

DRAFT



Date:	Description:	Rev:
Revision		
Project Title: SANDYMOUNT VILLAGE CYCLE ROUTE		
Drawing Title: SANDYMOUNT VILLAGE CYCLE ROUTE SHEET 13		
Designed: CF	Job No: DCC20007	Sheet:
Drawn: MOS	Scale: 1:500 @ A3	Date: NOV 2020
Checked: CF	Dwg No: DCC20007-013-VILLAGE ROUTE	Rev:
Approved: PR		
A3 SHEET		
DUBLIN CITY COUNCIL Comhairle Cathair Bhaile Átha Cliath ENVIRONMENT & TRANSPORT DEPT. CIVIC OFFICES WOOD QUAY., DUBLIN 8.		
BRENDAN O'BRIEN ACTING EXECUTIVE MANAGER TRAFFIC		
 Comhairle Cathrach Bhaile Átha Cliath Dublin City Council		 Údarás Náisiúnta Iompair National Transport Authority

NOTES
1.
© Ordnance Survey Ireland. All rights reserved.
License number 2020/23/CCMA/DublinCityCouncil

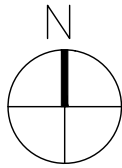
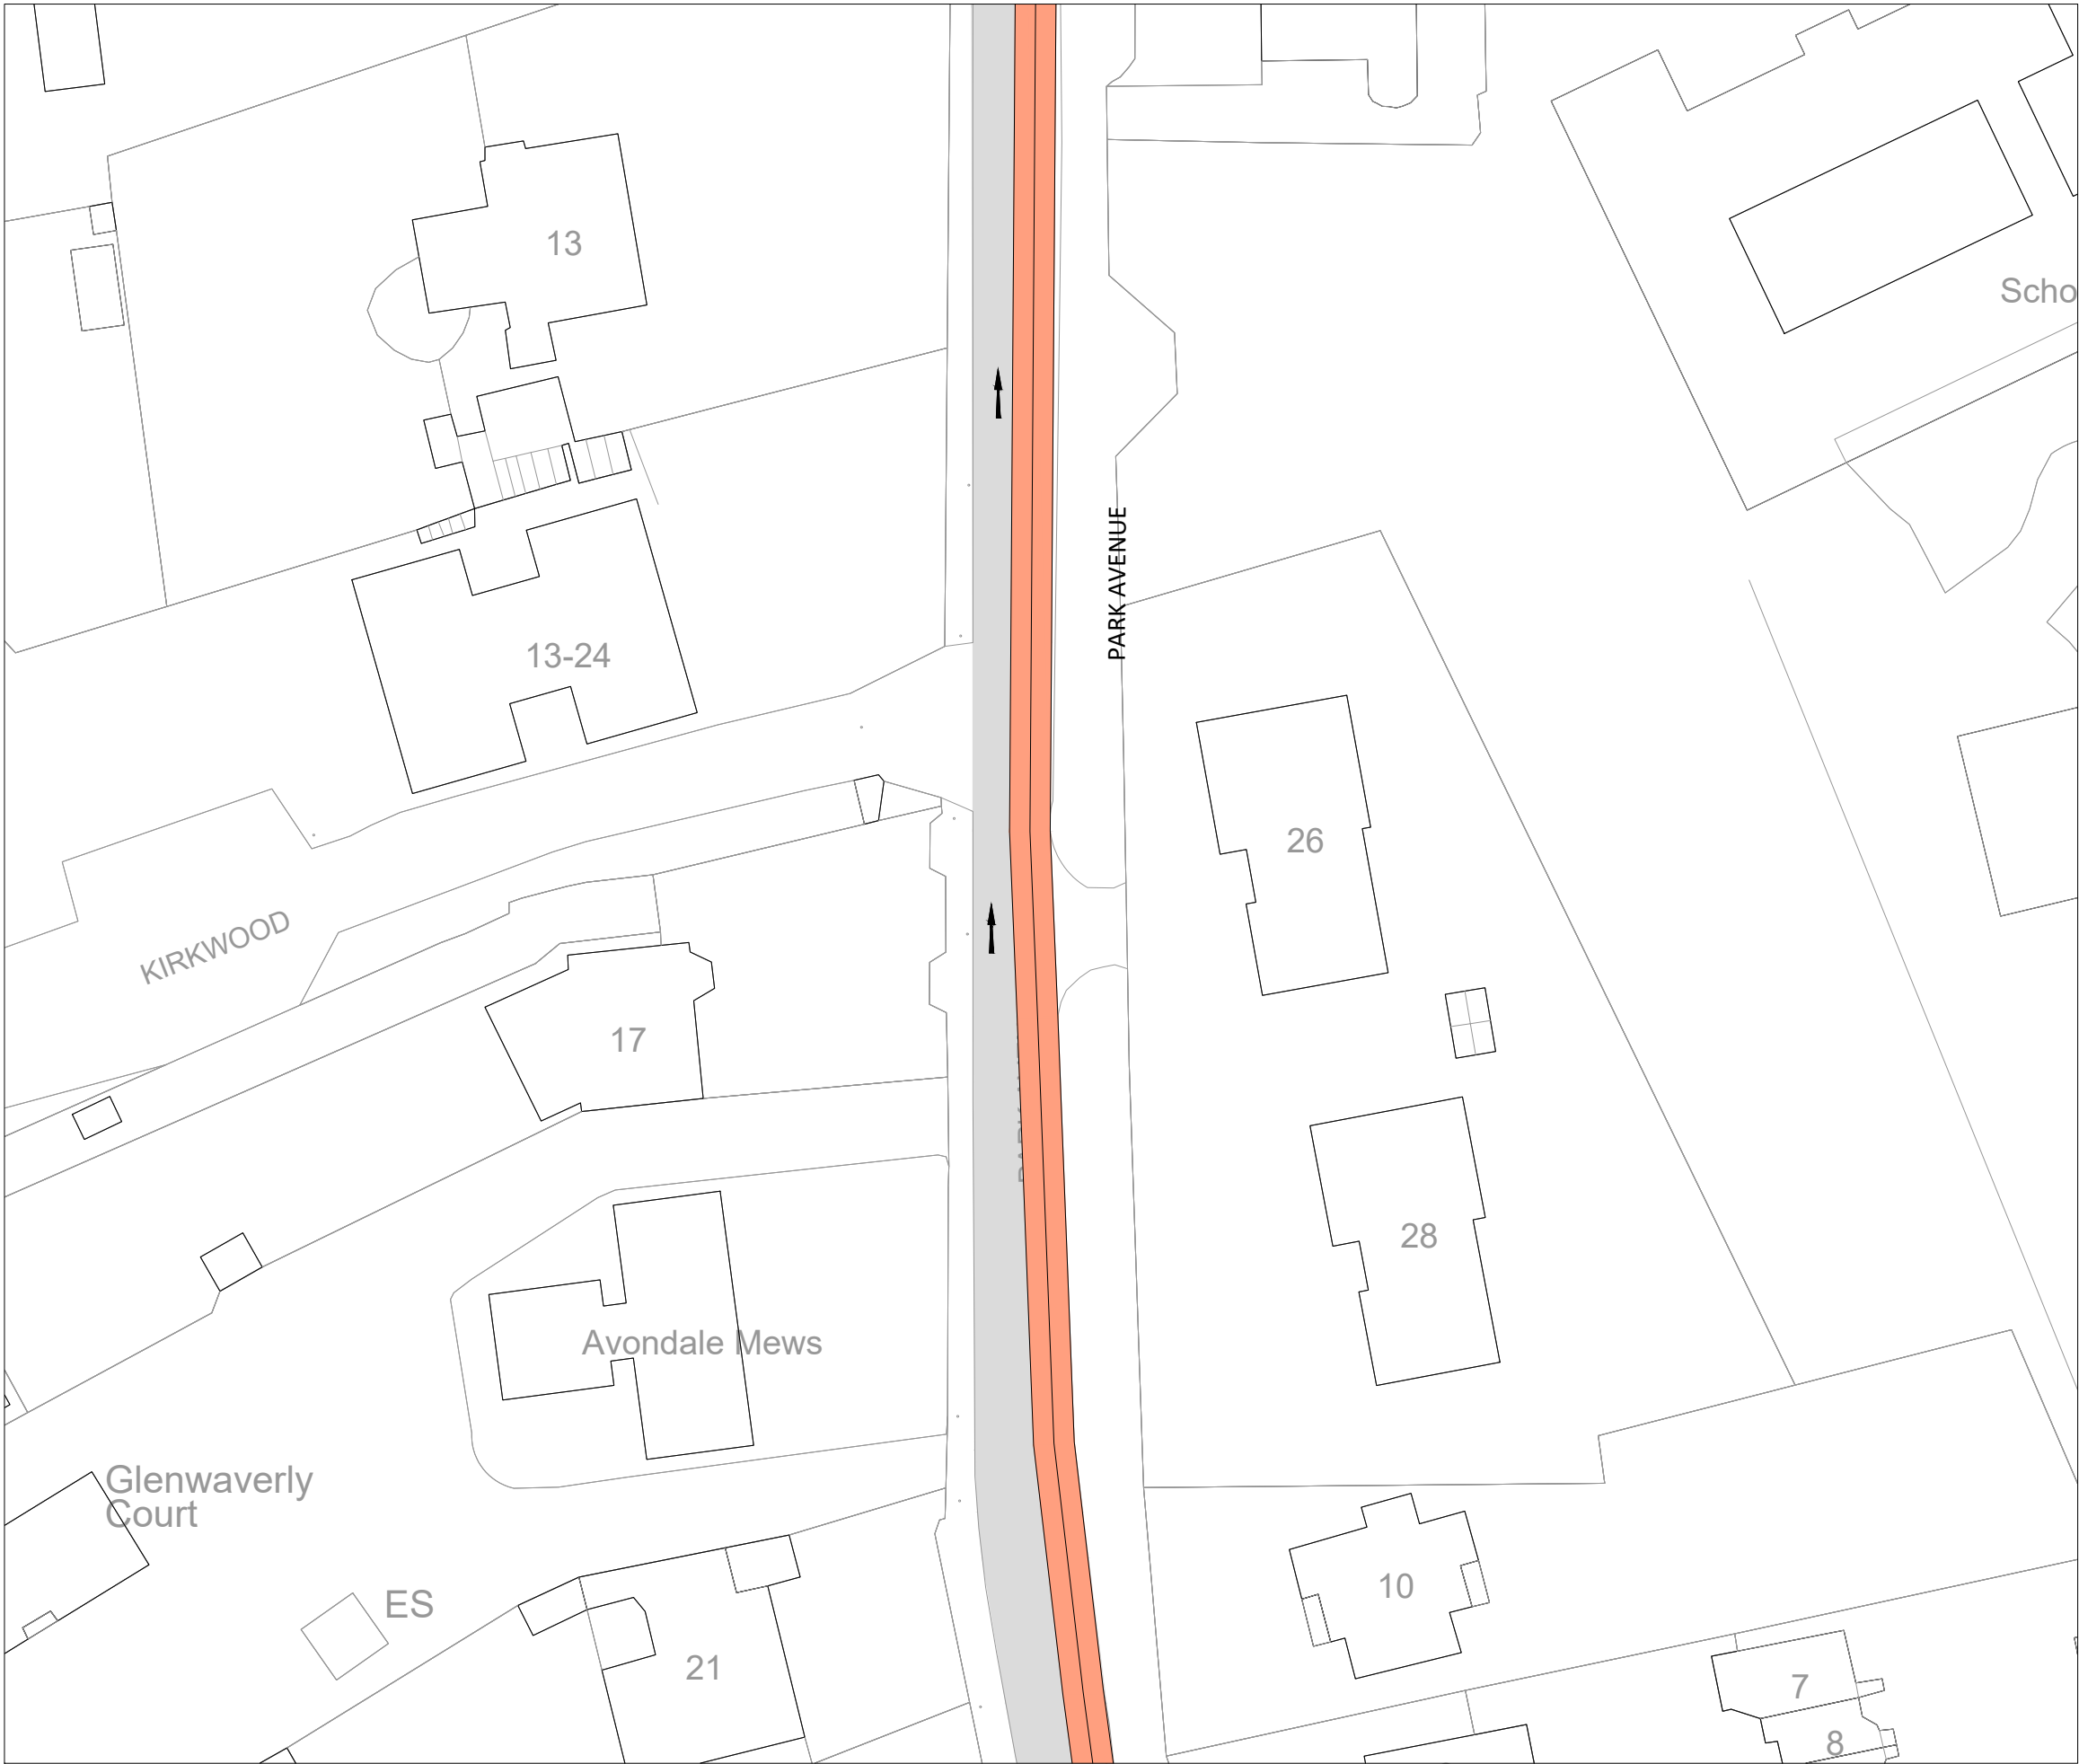


- LEGEND:
- PROPOSED TWO-WAY CYCLE ROUTE
 - PROPOSED PARKING/LOADING
 - AREAS WHERE CARRIAGEWAY IS LESS THAN REQUIRED MIN. (6m TWO WAY TRAFFIC, 3m ONE WAY TRAFFIC)
 - TWO-WAY TRAFFIC
 - ONE-WAY TRAFFIC

DRAFT

Date:	Description:	Rev:
Revision		
Project Title: SANDYMOUNT VILLAGE CYCLE ROUTE		
Drawing Title: SANDYMOUNT VILLAGE CYCLE ROUTE SECTION 14		
Designed: CF	Job No: DCC20007	Sheet:
Drawn: MOS	Scale: 1:500 @ A3	Date: NOV 2020
Checked: CF	Dwg No: DCC20007-014-VILLAGE ROUTE	Rev:
Approved: PR		
A3 SHEET		
DUBLIN CITY COUNCIL Comhairle Cathair Bhaile Átha Cliath ENVIRONMENT & TRANSPORT DEPT. CIVIC OFFICES WOOD QUAY., DUBLIN 8.		
BRENDAN O'BRIEN ACTING EXECUTIVE MANAGER TRAFFIC		
 Comhairle Cathrach Bhaile Átha Cliath Dublin City Council		



NOTES
1.
© Ordnance Survey Ireland. All rights reserved.
License number 2020/23/CCMA/DublinCityCouncil



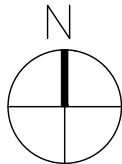
LEGEND:

- PROPOSED TWO-WAY CYCLE ROUTE
- PROPOSED PARKING/LOADING
- AREAS WHERE CARRIAGEWAY IS LESS THAN REQUIRED MIN. (6m TWO WAY TRAFFIC, 3m ONE WAY TRAFFIC)
- TWO-WAY TRAFFIC
- ONE-WAY TRAFFIC

DRAFT



Date:	Description:	Rev:
Revision		
Project Title: SANDYMOUNT VILLAGE CYCLE ROUTE		
Drawing Title: SANDYMOUNT VILLAGE CYCLE ROUTE SHEET 015		
Designed: CF	Job No: DCC20007	Sheet:
Drawn: MOS	Scale: 1:500 @ A3	Date: NOV 2020
Checked: CF	Dwg No: DCC20007-015-VILLAGE ROUTE	Rev:
Approved: PR		
A3 SHEET		
DUBLIN CITY COUNCIL Comhairle Cathair Bhaile Átha Cliath ENVIRONMENT & TRANSPORT DEPT. CIVIC OFFICES WOOD QUAY., DUBLIN 8.		
BRENDAN O'BRIEN ACTING EXECUTIVE MANAGER TRAFFIC		
 Comhairle Cathrach Bhaile Átha Cliath Dublin City Council		

NOTES
1.
© Ordnance Survey Ireland. All rights reserved.
License number 2020/23/CCMA/DublinCityCouncil



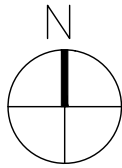
- LEGEND:
- PROPOSED TWO-WAY CYCLE ROUTE
 - PROPOSED PARKING/LOADING
 - AREAS WHERE CARRIAGEWAY IS LESS THAN REQUIRED MIN. (6m TWO WAY TRAFFIC, 3m ONE WAY TRAFFIC)
 - TWO-WAY TRAFFIC
 - ONE-WAY TRAFFIC

DRAFT

Date:	Description:	Rev:
Revision		
Project Title: SANDYMOUNT VILLAGE CYCLE ROUTE		
Drawing Title: SANDYMOUNT VILLAGE CYCLE ROUTE SHEET 016		
Designed: CF	Job No: DCC20007	Sheet:
Drawn: MOS	Scale: 1:500 @ A3	Date: NOV 2020
Checked: CF	Dwg No: DCC20007-016-VILLAGE ROUTE	Rev:
Approved: PR		
A3 SHEET		
DUBLIN CITY COUNCIL Comhairle Cathair Bhaile Átha Cliath ENVIRONMENT & TRANSPORT DEPT. CIVIC OFFICES WOOD QUAY., DUBLIN 8.		
BRENDAN O'BRIEN ACTING EXECUTIVE MANAGER TRAFFIC		
 Comhairle Cathrach Bhaile Átha Cliath Dublin City Council		 Údarás Náisiúnta Iompair National Transport Authority



NOTES

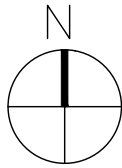
1. © Ordnance Survey Ireland. All rights reserved.
License number 2020/23/CCMA/DublinCityCouncil



- LEGEND:
- PROPOSED TWO-WAY CYCLE ROUTE
 - PROPOSED PARKING/LOADING
 - AREAS WHERE CARRIAGEWAY IS LESS THAN REQUIRED MIN. (6m TWO WAY TRAFFIC, 3m ONE WAY TRAFFIC)
 - TWO-WAY TRAFFIC
 - ONE-WAY TRAFFIC



DRAFT

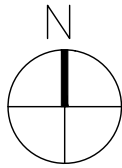
Date:	Description:	Rev:
Revision		
Project Title:	SANDYMOUNT VILLAGE CYCLE ROUTE	
Drawing Title:	SANDYMOUNT VILLAGE CYCLE ROUTE SHEET 17	
Designed: CF	Job No: DCC20007	Sheet:
Drawn: MOS	Scale: 1:500 @ A3	Date: NOV 2020
Checked: CF	Dwg No: DCC20007-017-VILLAGE ROUTE	Rev:
Approved: PR		
A3 SHEET		
DUBLIN CITY COUNCIL Comhairle Cathair Bhaile Átha Cliath ENVIRONMENT & TRANSPORT DEPT. CIVIC OFFICES WOOD QUAY., DUBLIN 8.		
BRENDAN O'BRIEN ACTING EXECUTIVE MANAGER TRAFFIC		
 Comhairle Cathrach Bhaile Átha Cliath Dublin City Council		 Údarás Náisiúnta Iompair National Transport Authority
NOTES 1. © Ordnance Survey Ireland. All rights reserved. License number 2020/23/CCMA/DublinCityCouncil		



- LEGEND:
- PROPOSED TWO-WAY CYCLE ROUTE
 - PROPOSED PARKING/LOADING
 - AREAS WHERE CARRIAGEWAY IS LESS THAN REQUIRED MIN. (6m TWO WAY TRAFFIC, 3m ONE WAY TRAFFIC)
 - TWO-WAY TRAFFIC
 - ONE-WAY TRAFFIC



DRAFT

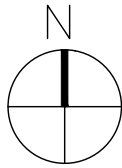
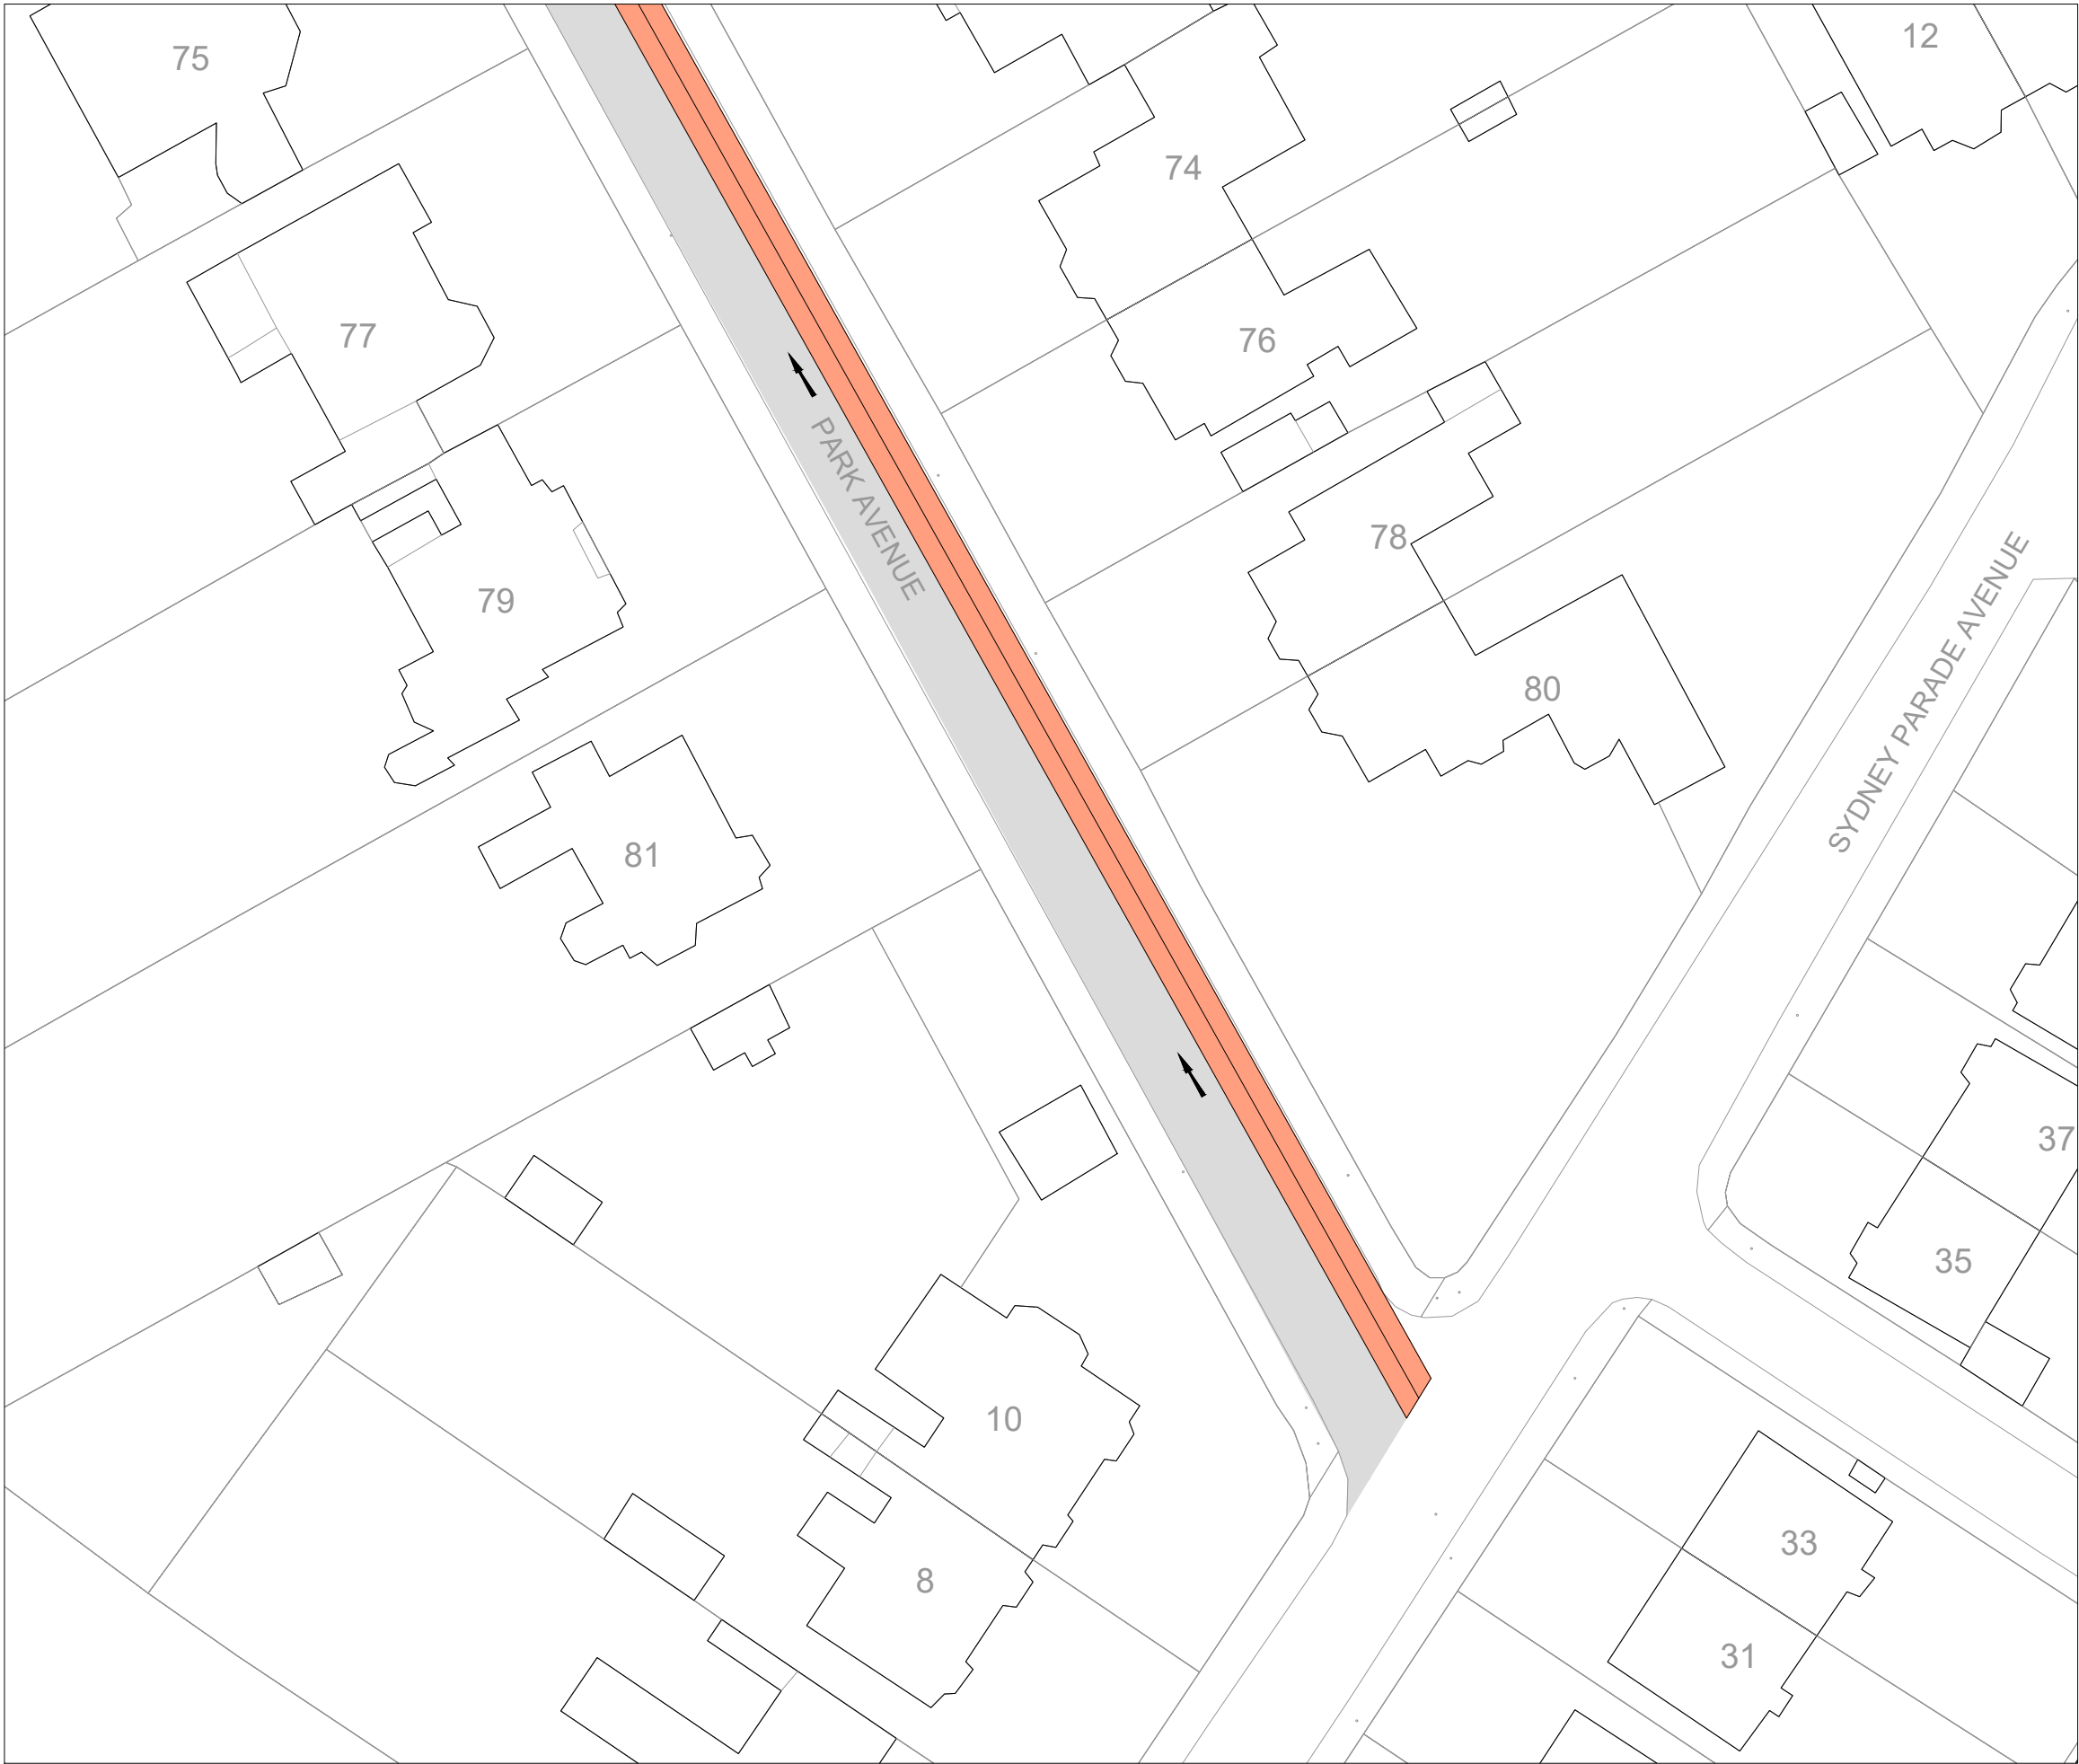
Date:	Description:	Rev:
Revision		
Project Title:	SANDYMOUNT VILLAGE CYCLE ROUTE	
Drawing Title:	SANDYMOUNT VILLAGE CYCLE ROUTE SHEET 18	
Designed: CF	Job No: DCC20007	Sheet:
Drawn: MOS	Scale: 1:500 @ A3	Date: NOV 2020
Checked: CF	Dwg No: DCC20007-018-VILLAGE ROUTE	Rev:
Approved: PR		
A3 SHEET		
DUBLIN CITY COUNCIL Comhairle Cathair Bhaile Átha Cliath ENVIRONMENT & TRANSPORT DEPT. CIVIC OFFICES WOOD QUAY., DUBLIN 8.		
BRENDAN O'BRIEN ACTING EXECUTIVE MANAGER TRAFFIC		
 Comhairle Cathrach Bhaile Átha Cliath Dublin City Council		 Údarás Náisiúnta Iompair National Transport Authority
NOTES 1. © Ordnance Survey Ireland. All rights reserved. License number 2020/23/CCMA/DublinCityCouncil		



- LEGEND:
- PROPOSED TWO-WAY CYCLE ROUTE
 - PROPOSED PARKING/LOADING
 - AREAS WHERE CARRIAGEWAY IS LESS THAN REQUIRED MIN. (6m TWO WAY TRAFFIC, 3m ONE WAY TRAFFIC)
 - TWO-WAY TRAFFIC
 - ONE-WAY TRAFFIC



DRAFT

Date:	Description:	Rev:
Revision		
Project Title:	SANDYMOUNT VILLAGE CYCLE ROUTE	
Drawing Title:	SANDYMOUNT VILLAGE CYCLE ROUTE SHEET 19	
Designed: CF	Job No: DCC20007	Sheet:
Drawn: MOS	Scale: 1:500 @ A3	Date: NOV 2020
Checked: CF	Dwg No: DCC20007-019-VILLAGE ROUTE	Rev:
Approved: PR		
A3 SHEET		
DUBLIN CITY COUNCIL Comhairle Cathair Bhaile Átha Cliath ENVIRONMENT & TRANSPORT DEPT. CIVIC OFFICES WOOD QUAY., DUBLIN 8.		
BRENDAN O'BRIEN ACTING EXECUTIVE MANAGER TRAFFIC		
 Comhairle Cathrach Bhaile Átha Cliath Dublin City Council		 Údarás Náisiúnta Iompair National Transport Authority
NOTES 1. © Ordnance Survey Ireland. All rights reserved. License number 2020/23/CCMA/DublinCityCouncil		



- LEGEND:
- PROPOSED TWO-WAY CYCLE ROUTE
 - PROPOSED PARKING/LOADING
 - AREAS WHERE CARRIAGEWAY IS LESS THAN REQUIRED MIN. (6m TWO WAY TRAFFIC, 3m ONE WAY TRAFFIC)
 - TWO-WAY TRAFFIC
 - ONE-WAY TRAFFIC

DRAFT

Date:	Description:	Rev:
Revision		
Project Title:	SANDYMOUNT VILLAGE CYCLE ROUTE	
Drawing Title:	SANDYMOUNT VILLAGE CYCLE ROUTE SHEET 20	
Designed: CF	Job No: DCC20007	Sheet:
Drawn: MOS	Scale: 1:500 @ A3	Date: NOV 2020
Checked: CF	Dwg No: DCC20007-020-VILLAGE ROUTE	Rev:
Approved: PR		
A3 SHEET		
DUBLIN CITY COUNCIL Comhairle Cathair Bhaile Átha Cliath ENVIRONMENT & TRANSPORT DEPT. CIVIC OFFICES WOOD QUAY., DUBLIN 8.		
BRENDAN O'BRIEN ACTING EXECUTIVE MANAGER TRAFFIC		
 Comhairle Cathrach Bhaile Átha Cliath Dublin City Council		 Údarás Náisiúnta Iompair National Transport Authority

NOTES
1.
© Ordnance Survey Ireland. All rights reserved.
License number 2020/23/CCMA/DublinCityCouncil