


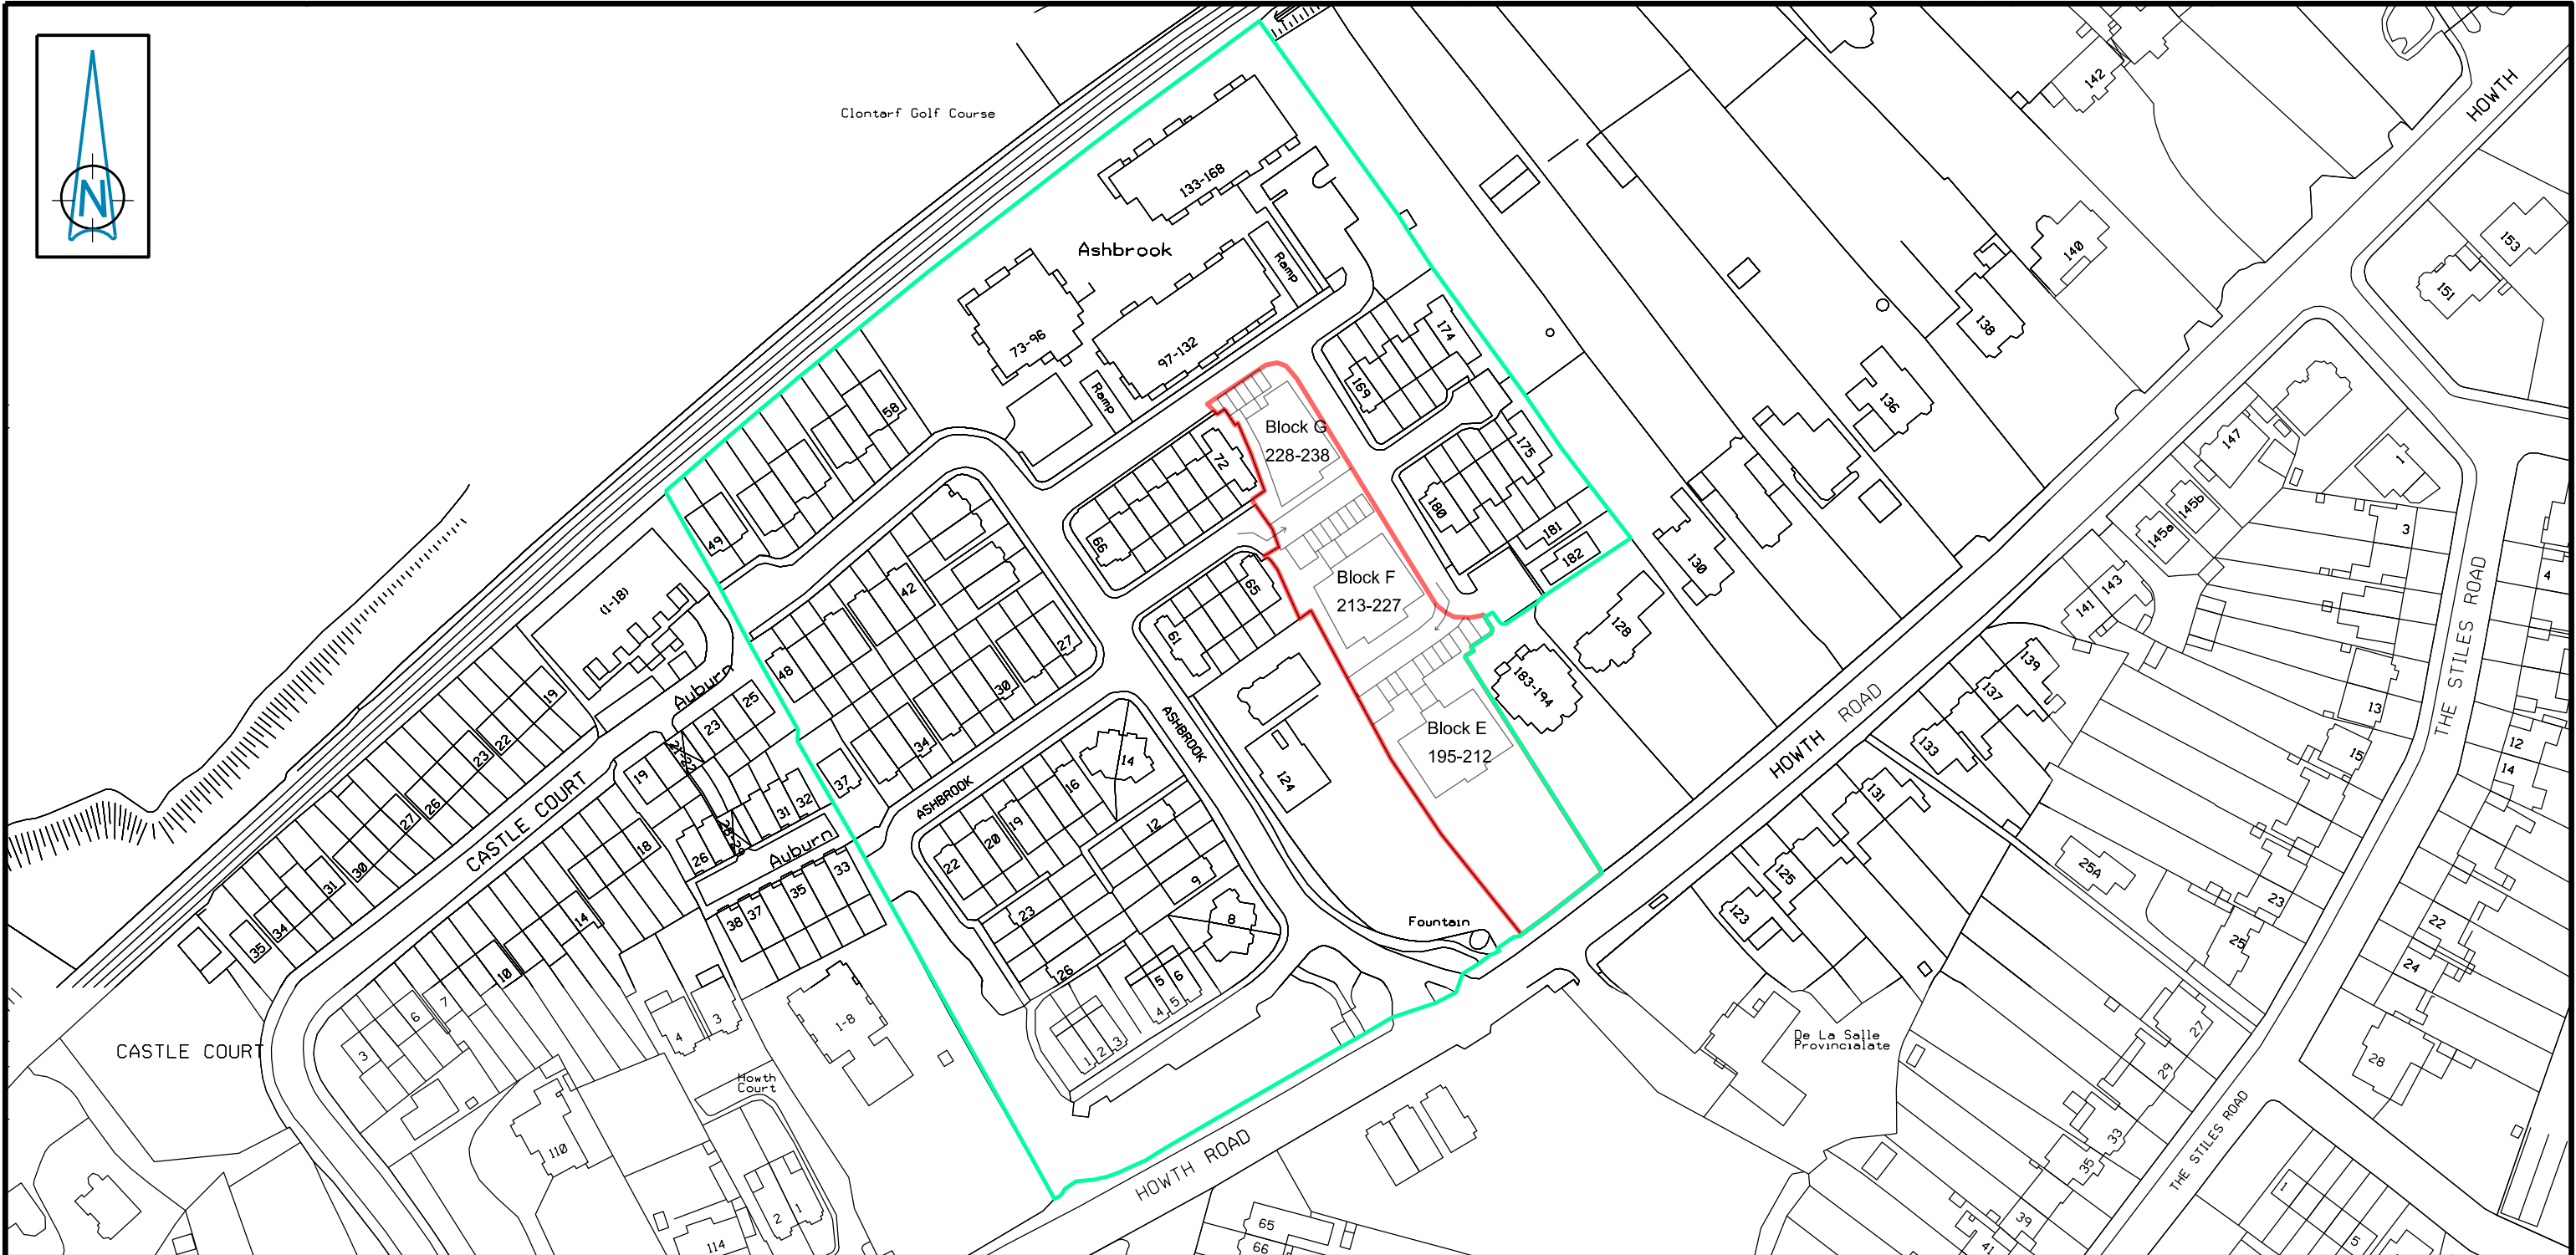

ASHBROOK ESTATE HOUSES & APARTMENTS

Howth Road, Clontarf Map 1 of 2

Original development: —
Houses: 1-73, 169-182
Apartments:
Block A- 73-96
Block B- 97-132
Block C- 133-168
Block D- 183-194

New development: —
Apartments:
Block E- 195-212
Block F- 213-227
Block G- 228-238

Map for Naming and Numbering Purposes



Comhairle Cathrach
Bhaile Átha Cliath
Dublin City Council

An Roinn Comhshaoil agus Iompair
Rannán Suirbhéireachta agus Léarscáilithe
Environment and Transportation Department
Survey and Mapping Division

O.S REF	SCALE
3198-09, 3198-14.	1:1500
DATE	SURVEYED / PRODUCED BY
23-03-2021	A-M Murphy

Dr JOHN W. FLANAGAN
CEng FIEI FICE
CITY ENGINEER

FILE NO	INDEX No	DWG No	REV
F:\SM-2021-0112 - 001 - A.dgn			

THIS MAP IS CERTIFIED TO BE COMPUTER GENERATED BY
DUBLIN CITY COUNCIL FROM ORDNANCE SURVEY DIGITAL MAPBASE
SURVEY, MAPPING AND RELATED RESEARCH APPROVED

APPROVED **THOMAS CURRAN**
ACTING MANAGER LAND SURVEYING & MAPPING
DUBLIN CITY COUNCIL

INDEX No.
SM-2021-0112-1