
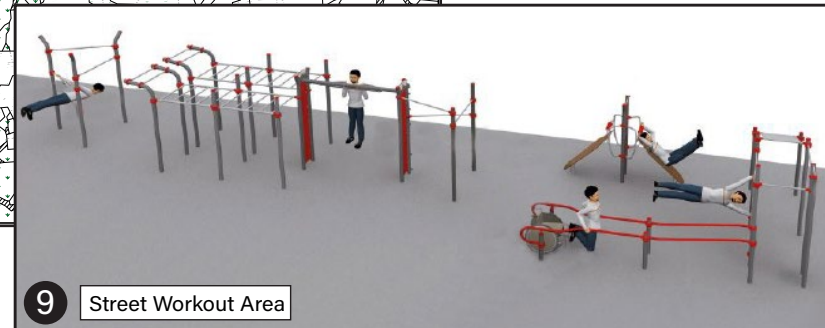
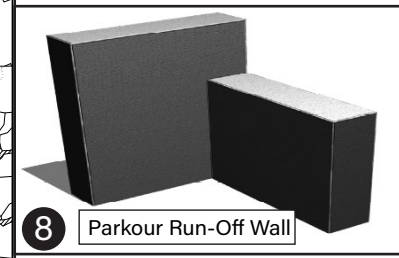
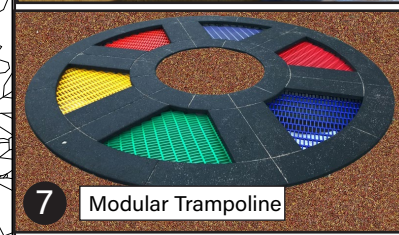
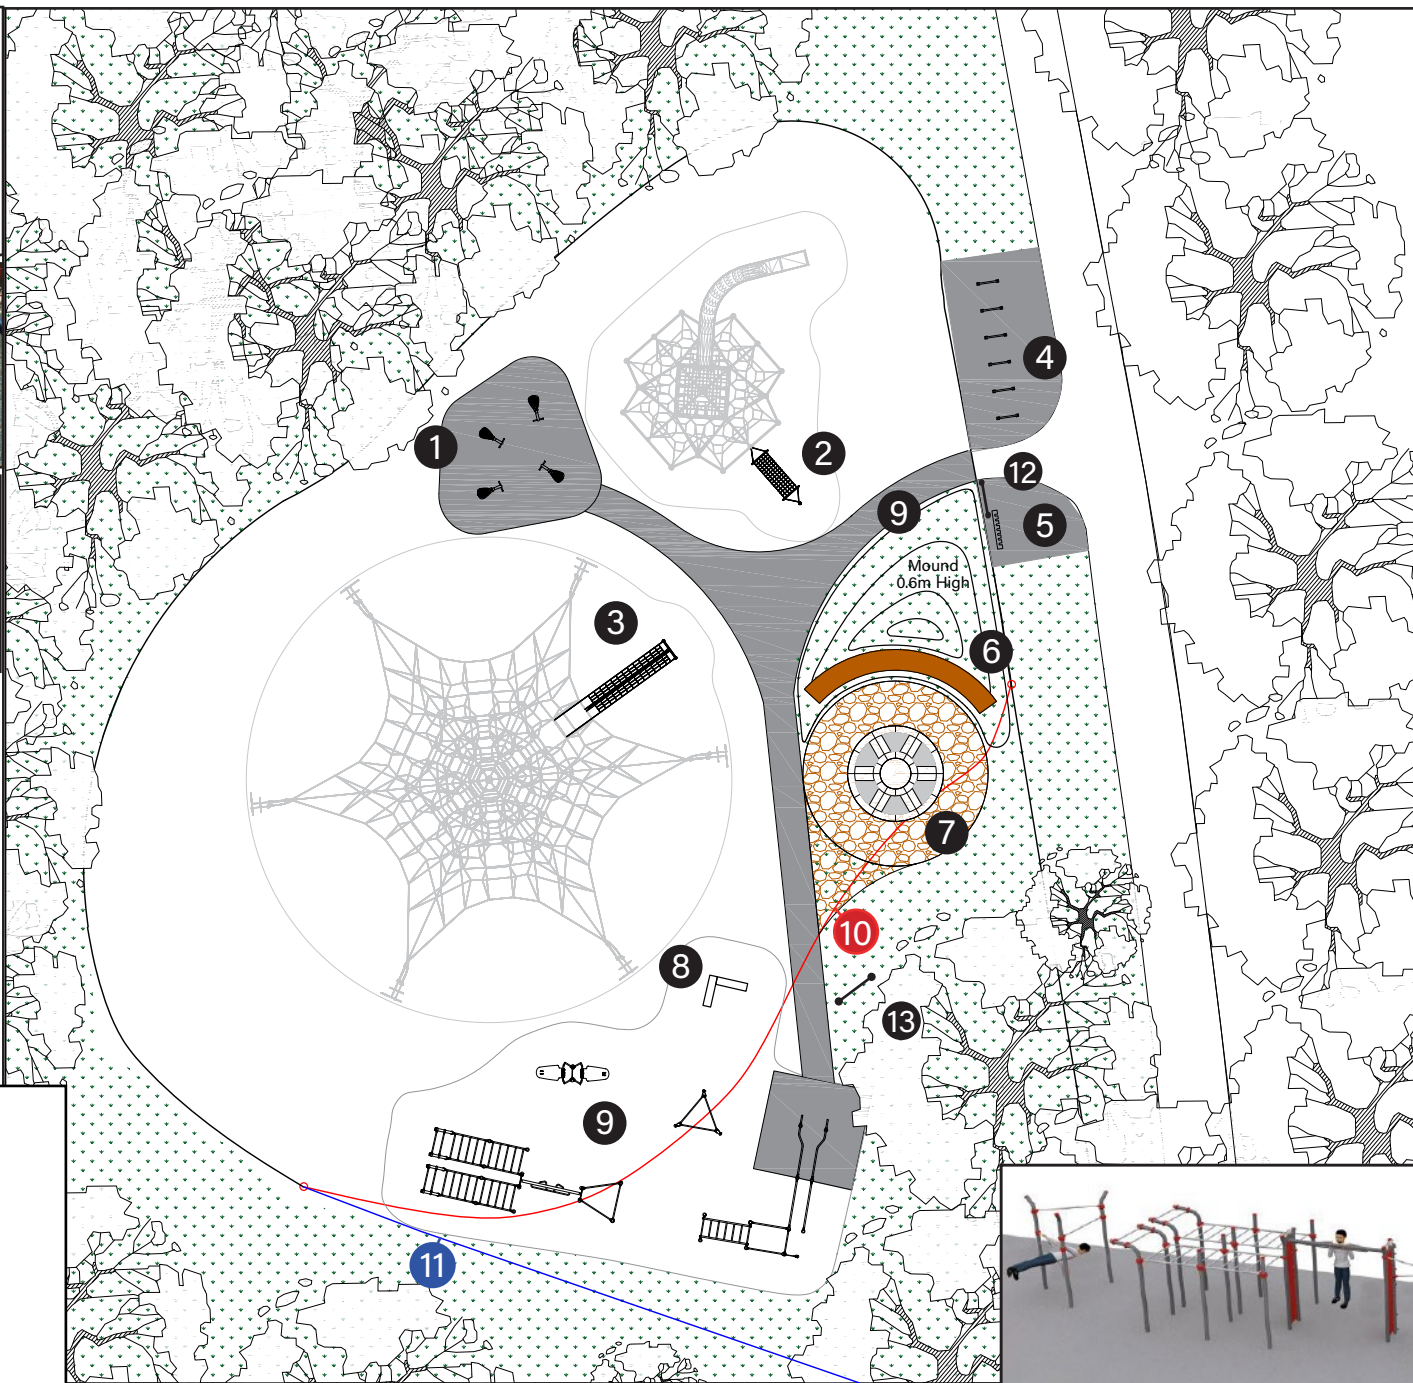


Design Proposal: Ringsend Park - Senior Play Area

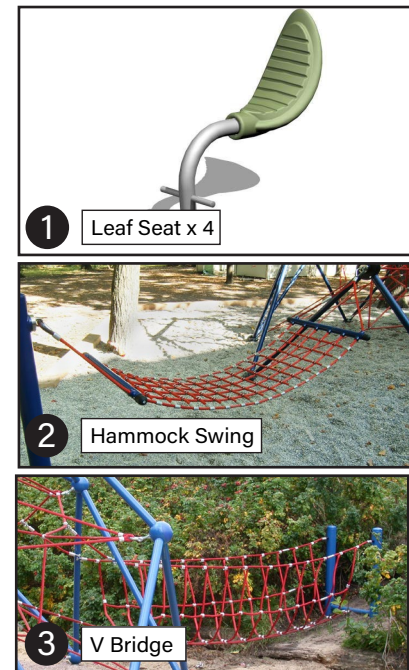

Legend

- Tarmac
- Grass
- Woodfibre
- Tiger Mulch
- Existing Fence
- Fence Relocation
- Play Area Signage
- Street Workout Signage

Images used for illustration purposes